


WASHINGTON TOWNSHIP
 S.E. QTR. SECTION 3
 T. 19 N; R. 15 W
 HOLMES COUNTY, OHIO

SURVEYED FOR: (CLARENCE & DONNA MYERS)

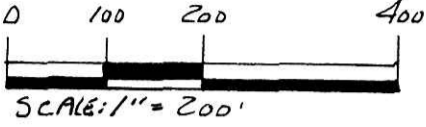

- ▲ R.I.R. SPIKE FOUND
- IRON PIN FOUND
- 5/8" RE BAR WITH I.D. CAP SET

REFERENCES:

DEED VOL. 159 PAGE 392
 " " 228 " 727
 " " 259 " 957

BEARINGS FROM PLAT VOL. 17 PAGE 83

200100009020
 Filed for Record in
 HOLMES COUNTY, OH
 SALLY MILLER
 06-29-2001 12:06 pm.
 SMALL PLAT 20.00
 OR Book 18 Page 3 - 3
 OR Vol 19 pg 700

INDEXED

200100009020
 BLAIR A
 BOWER ATTY
 MILLERSBURG,



010144
 APPROVED FOR TRANSFER ONLY
 NO SUBDIVISION PLAT REQUIRED
 (O.R.C. 711.001 & 711.131)
 Lot(s) not for building unless
 approved by Board of Health.
 HOLMES CO. PLANNING COMM.
 By [Signature] Date 6/22/01

DAVID E. & ROBIN A.
 SEFFENS
 O.R. 30-504




I CERTIFY THIS SURVEY TO BE CORRECT
 TO THE BEST OF MY KNOWLEDGE.

JAMIE D. DARR P.S. 7755
 DAVID C. BAKER SURVEYING
 130 N. CLAY ST.
 MILLERSBURG, OH 44654
 PH. 330-674-4788

MAY 25, 2001

#35701 - M.L. DAVIS
 F.C.P. - J.D. DARR

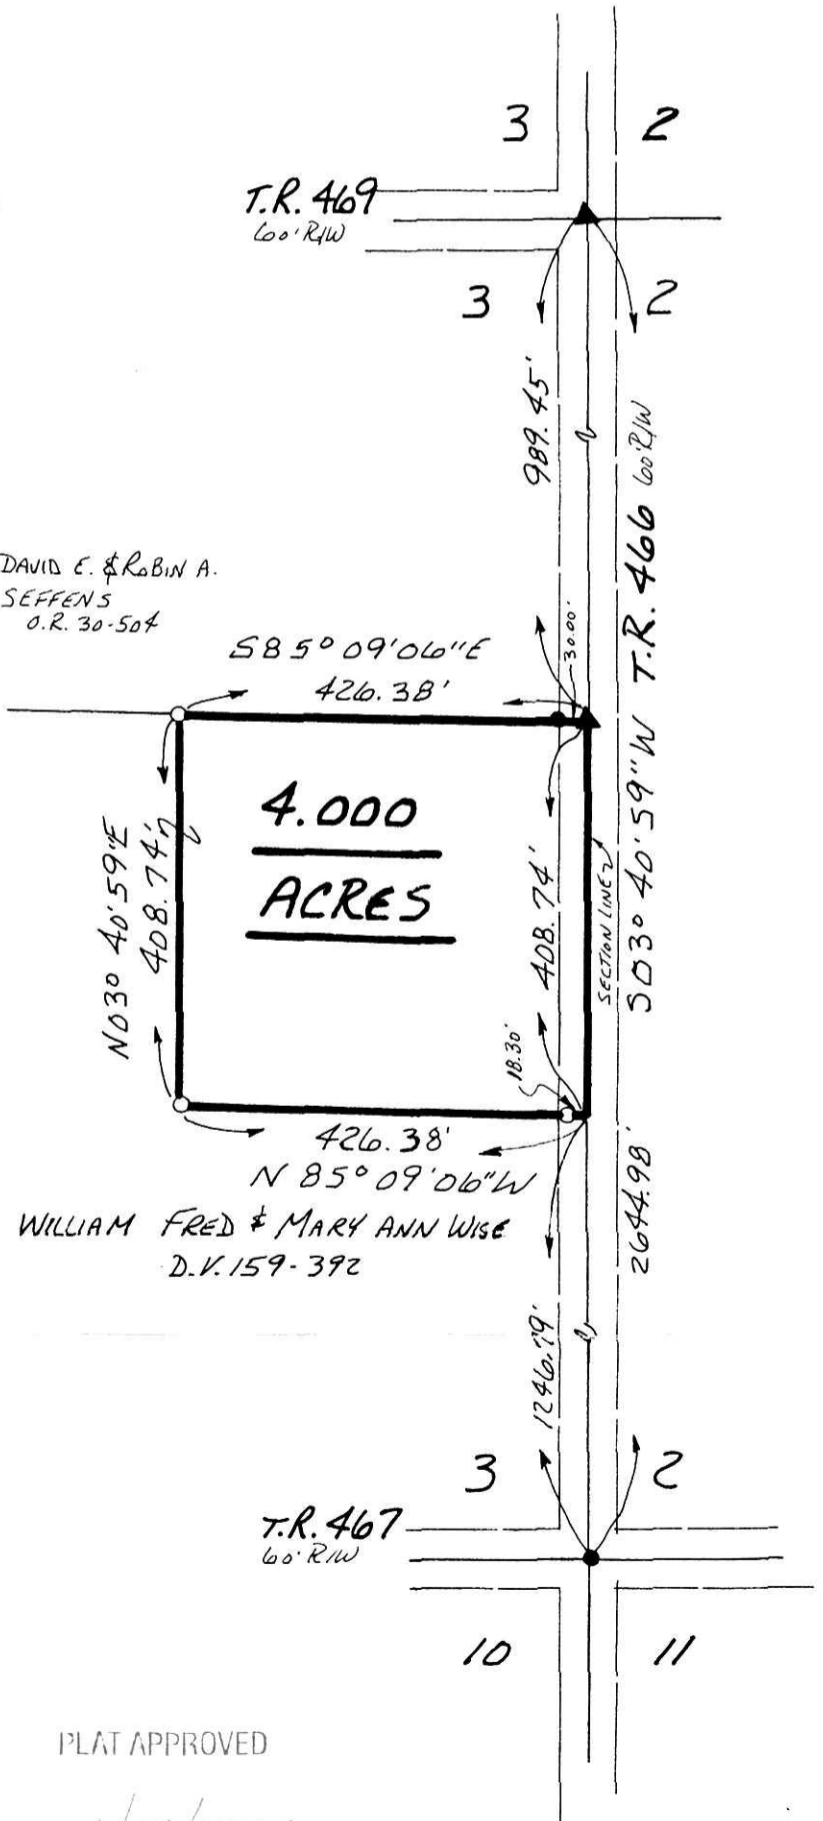

PLAT APPROVED

6/25/2001