


RICHLAND TOWNSHIP
S. E. QTR. SECTION 8
N. E. QTR. SECTION 13
T-8 N; R-9 W
HOLMES COUNTY, OHIO
 (SURVEYED FOR: REUBEN TROYER)

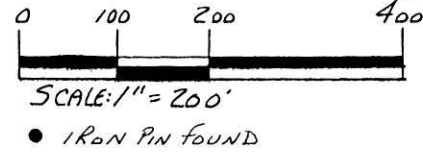


INDEXED

REFERENCES:
 O.R. Vol. 37 Page 846
 O.R. Vol. 36 Page 583
 DEED Vol. 244 Page 651
 " " 243 " 594

200100009184
 Filed for Record in
 HOLMES COUNTY, OH
 SALLY MILLER
 07-05-2001 02:24 pm.
 SMALL PLAT 20.00
 OR Book 18 Page 8 - 8
 OR vol 80 pg 512

BEARINGS FROM PLAT VOL. 12 PAGE 378.

NOTE: TO BE TRANSFERRED TO
 LLOYD L. SCHLAUCH.

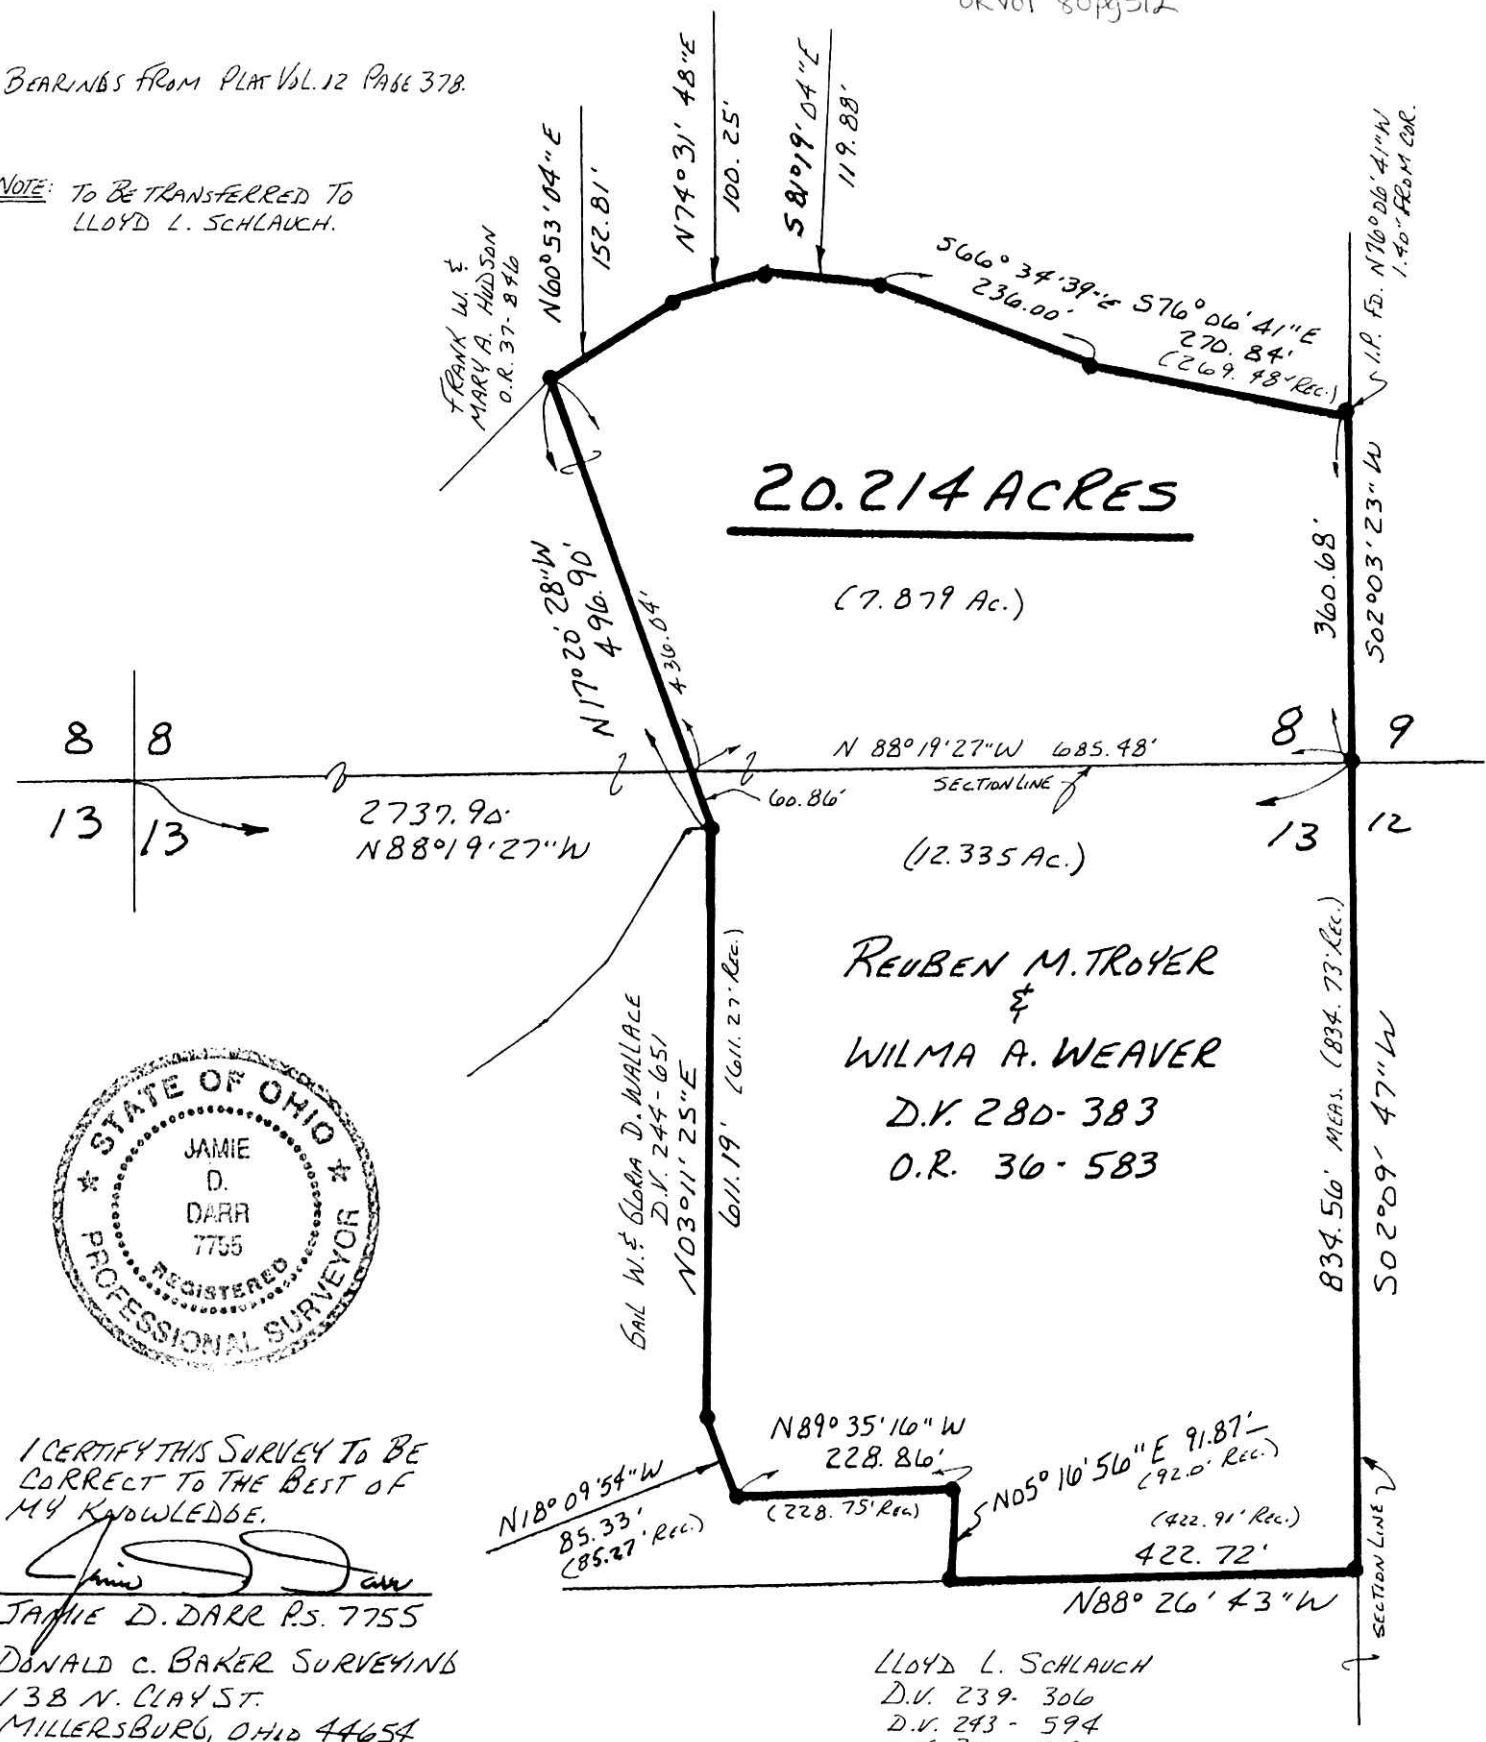

I CERTIFY THIS SURVEY TO BE
 CORRECT TO THE BEST OF
 MY KNOWLEDGE.

J.D. Darr
 JAMIE D. DARR P.S. 7755
 DONALD C. BAKER SURVEYING
 138 N. CLAY ST.
 MILLERSBURG, OHIO 44654
 PH. 330-674-4788

LLOYD L. SCHLAUCH
 D.V. 239-306
 D.V. 243-594
 D.V. 270-819

200100009184
 JOHN BARRINGTON ATTY PLAT APPROVED
 WOOSTER, OH

4/13/01 *dy*

MARCH 14, 2001
 # 22600- M.L. DAVIS
 F.C.C. - J.D. DARR