


18 PAGE 10

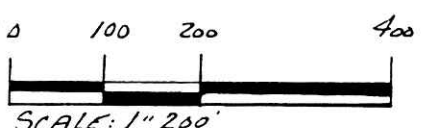

- ▲ R.R. SPIKE FOUND
- IRON PIN FOUND
- △ R.R. SPIKE SET
- 5/8" RE BAR WITH I.D. CAP SET
- I.D. CAP MARKED "BAKER 6938"

REFERENCES:

- DEED VOL. 262 PAGE 329
- " " 256 " 502
- " " 256 " 504
- " " 273 " 841
- " " 273 " 133

- O.R. VOL. 5 PAGE 177
- O.R. VOL. 34 PAGE 19
- PLAT VOL. 14 PAGE 5

BEARINGS FROM PLAT VOL. 16 PAGE 673.

RICHLAND TOWNSHIP
N.E. QTR. SECTION 11
T-8N R-9W
N.W. QTR. SECTION 15
T-8N; R-8W
HOLMES COUNTY, OHIO
 (SURVEYED FOR: GARY & BETH ZOLLARS)

INDEXED




200100009253
 Filed for Record in
 HOLMES COUNTY, OH
 SALLY MILLER
 07-09-2001 03:45 pm.
 SMALL PLAT 20.00
 OR Book 18 Page 10 - 10
 OR vol 80 pg 852

200100009253
 HEARTLAND
 TITLE
 MILLERSBURG.

I CERTIFY THIS SURVEY TO BE CORRECT TO THE BEST OF MY KNOWLEDGE.

Donald C. Baker
 DONALD C. BAKER P.S. 6938
 DONALD C. BAKER SURVEYING
 138 N. CLAY ST.
 MILLERSBURG, OHIO 44654
 PH. 330-674-4788

JUNE 12, 2001
 #45701-M.L. DAVIS
 F.C.C. - DeB/KES

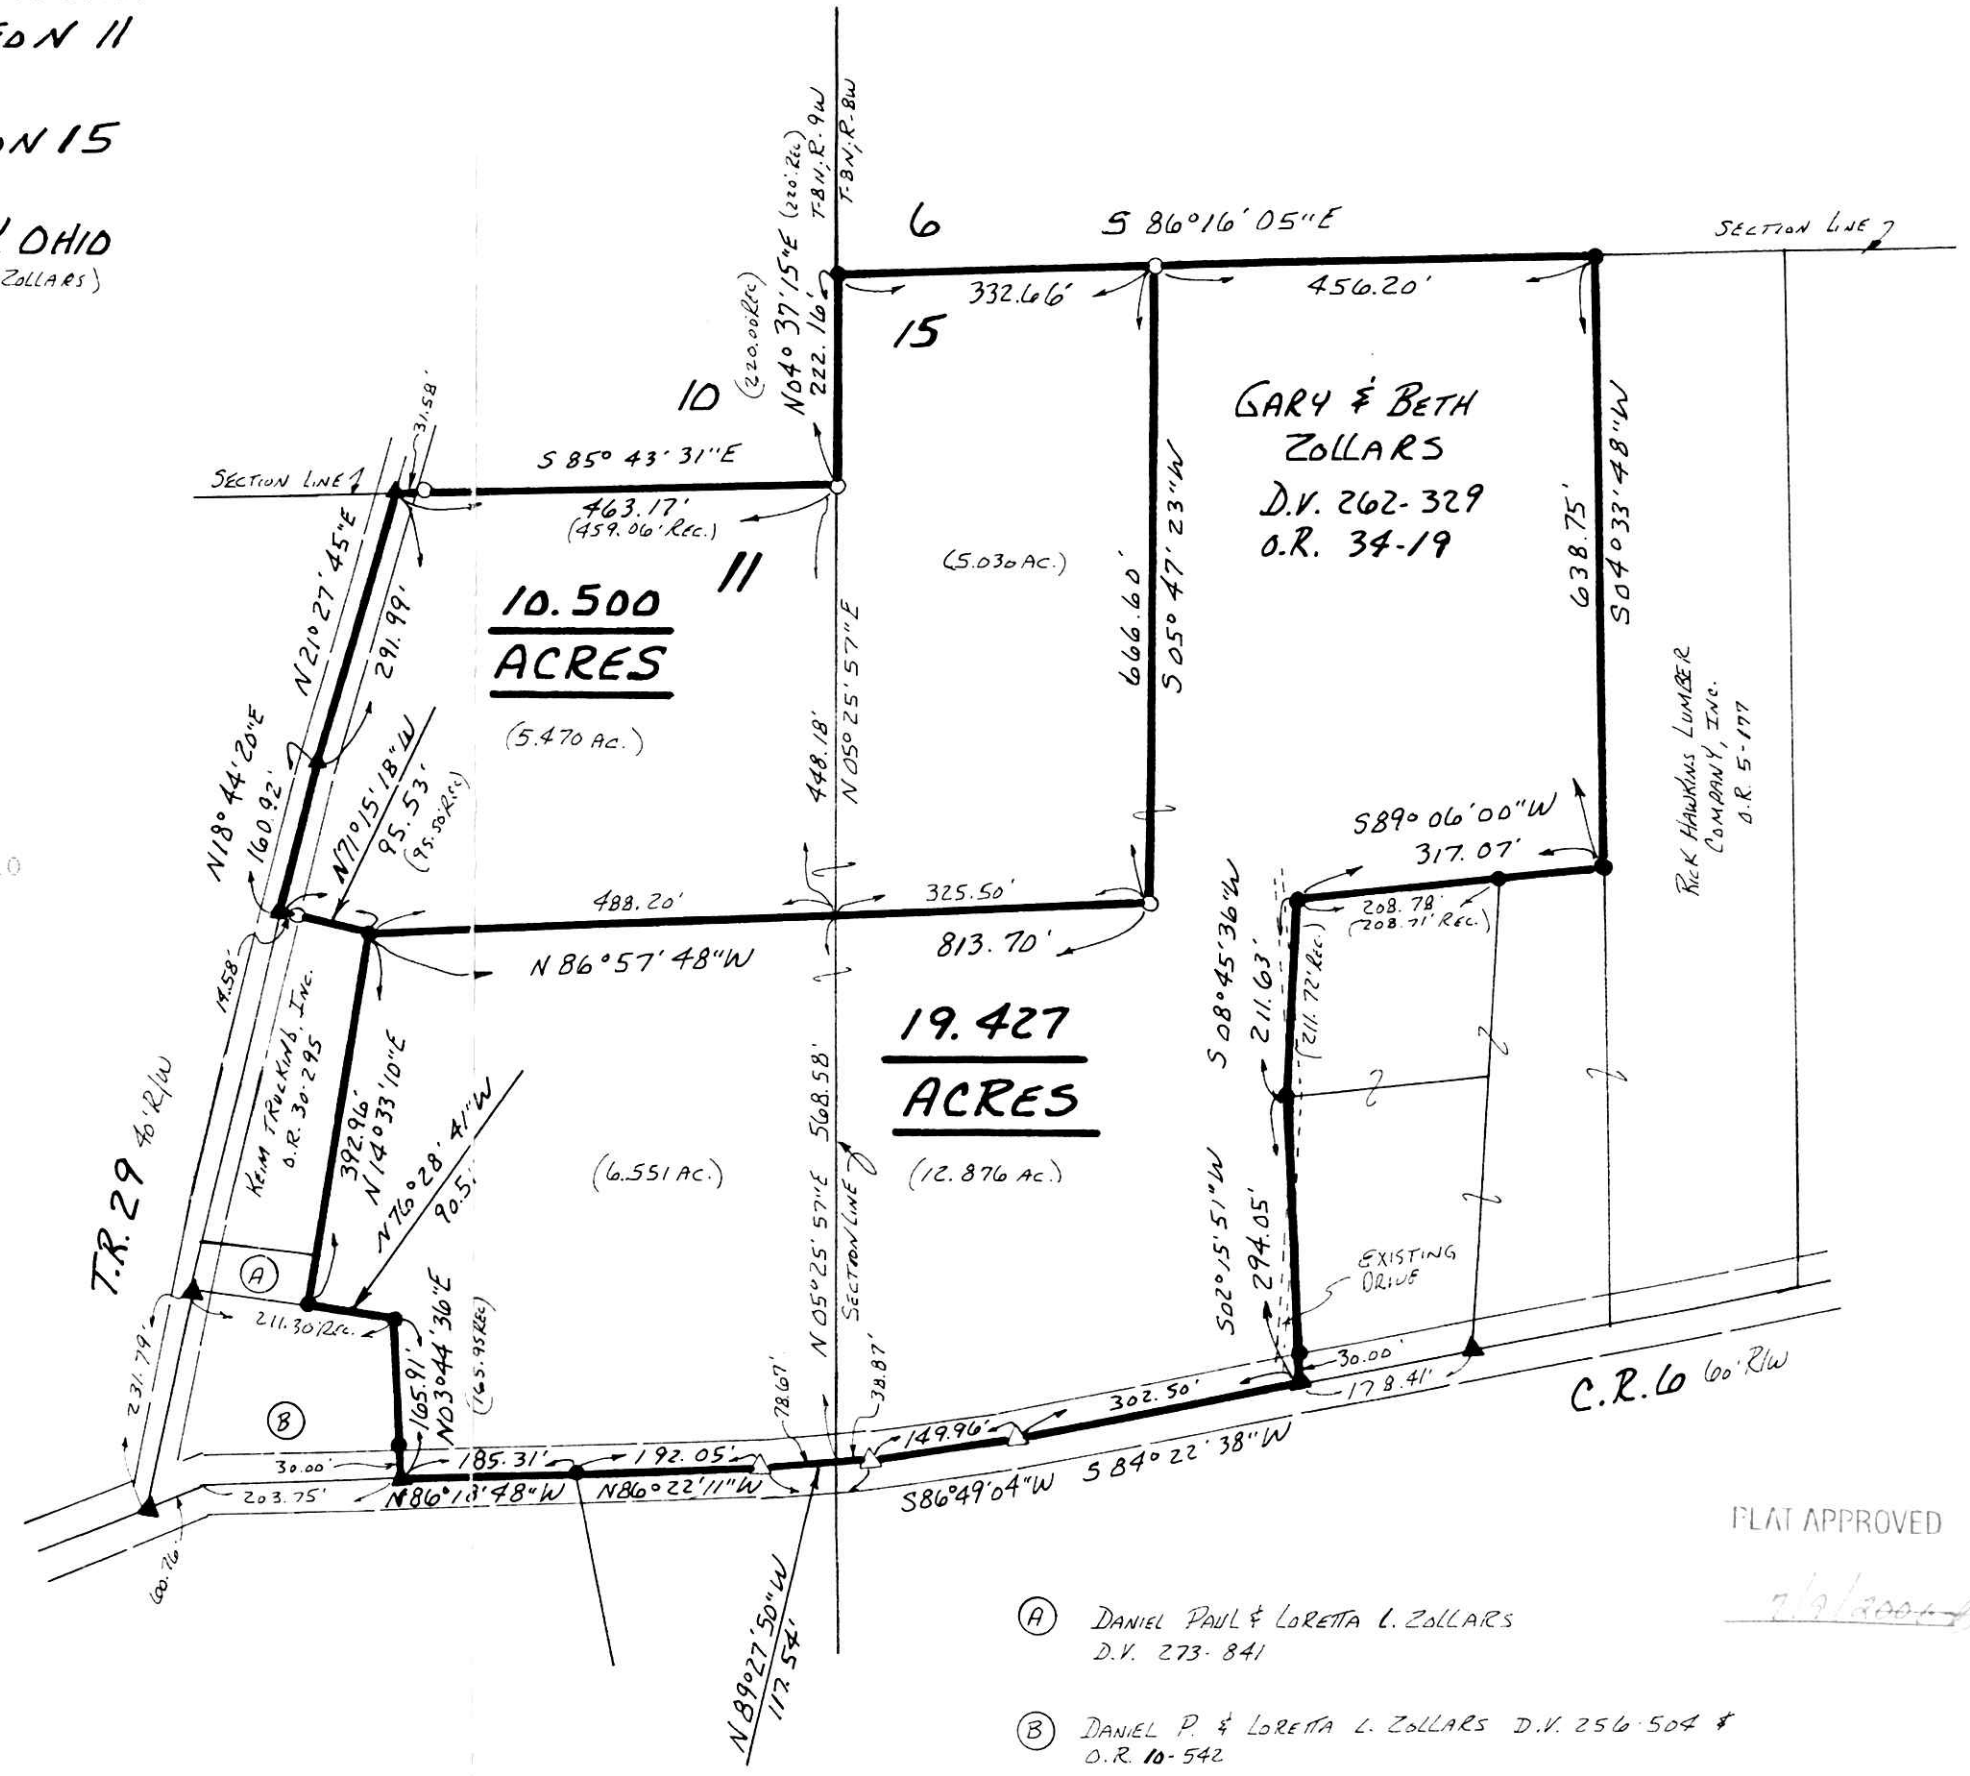

(A) DANIEL PAUL & LORETTA L. ZOLLARS
 D.V. 273-841

(B) DANIEL P. & LORETTA L. ZOLLARS D.V. 256-504 &
 O.R. 10-542

PLAT APPROVED

7/9/2001