
 <p>DONALD C. BAKER SURVEYING 138 N. CLAY ST. MILLERSBURG, OHIO 44654 PH. 330-674-4788 FAX 330-674-6027</p>	<p>RIPLEY TOWNSHIP S.W. QTR. SECTION 36 T-18 N; R-14 W HOLMES COUNTY, OHIO</p>
---	--

200100009291
 Filed for Record in
 HOLMES COUNTY, OH
 SALLY MILLER
 07-10-2001 03:33 pm.
 SMALL PLAT 20.00
 OR Book 18 Page 12 - 12
 OR vol 81 ps 140


INDEXED

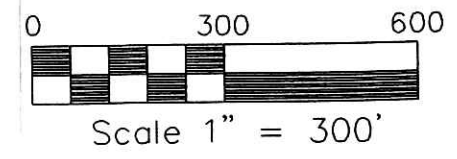

- IRON PIN FOUND
- 5/8" REBAR WITH I.D. CAP SET
I.D. CAP MARKED "BAKER 6938"
- ▲ R.R. SPIKE FOUND

REFERENCES:

- DEED VOL. 166 P. 374
- O.R. VOL. 29 P. 391
- PLAT VOL. 17 P. 61
- PLAT VOL. 10 P. 184
- PLAT VOL. 8 P. 637
- BEARINGS FROM PLAT
VOL. 16 PAGE 957.

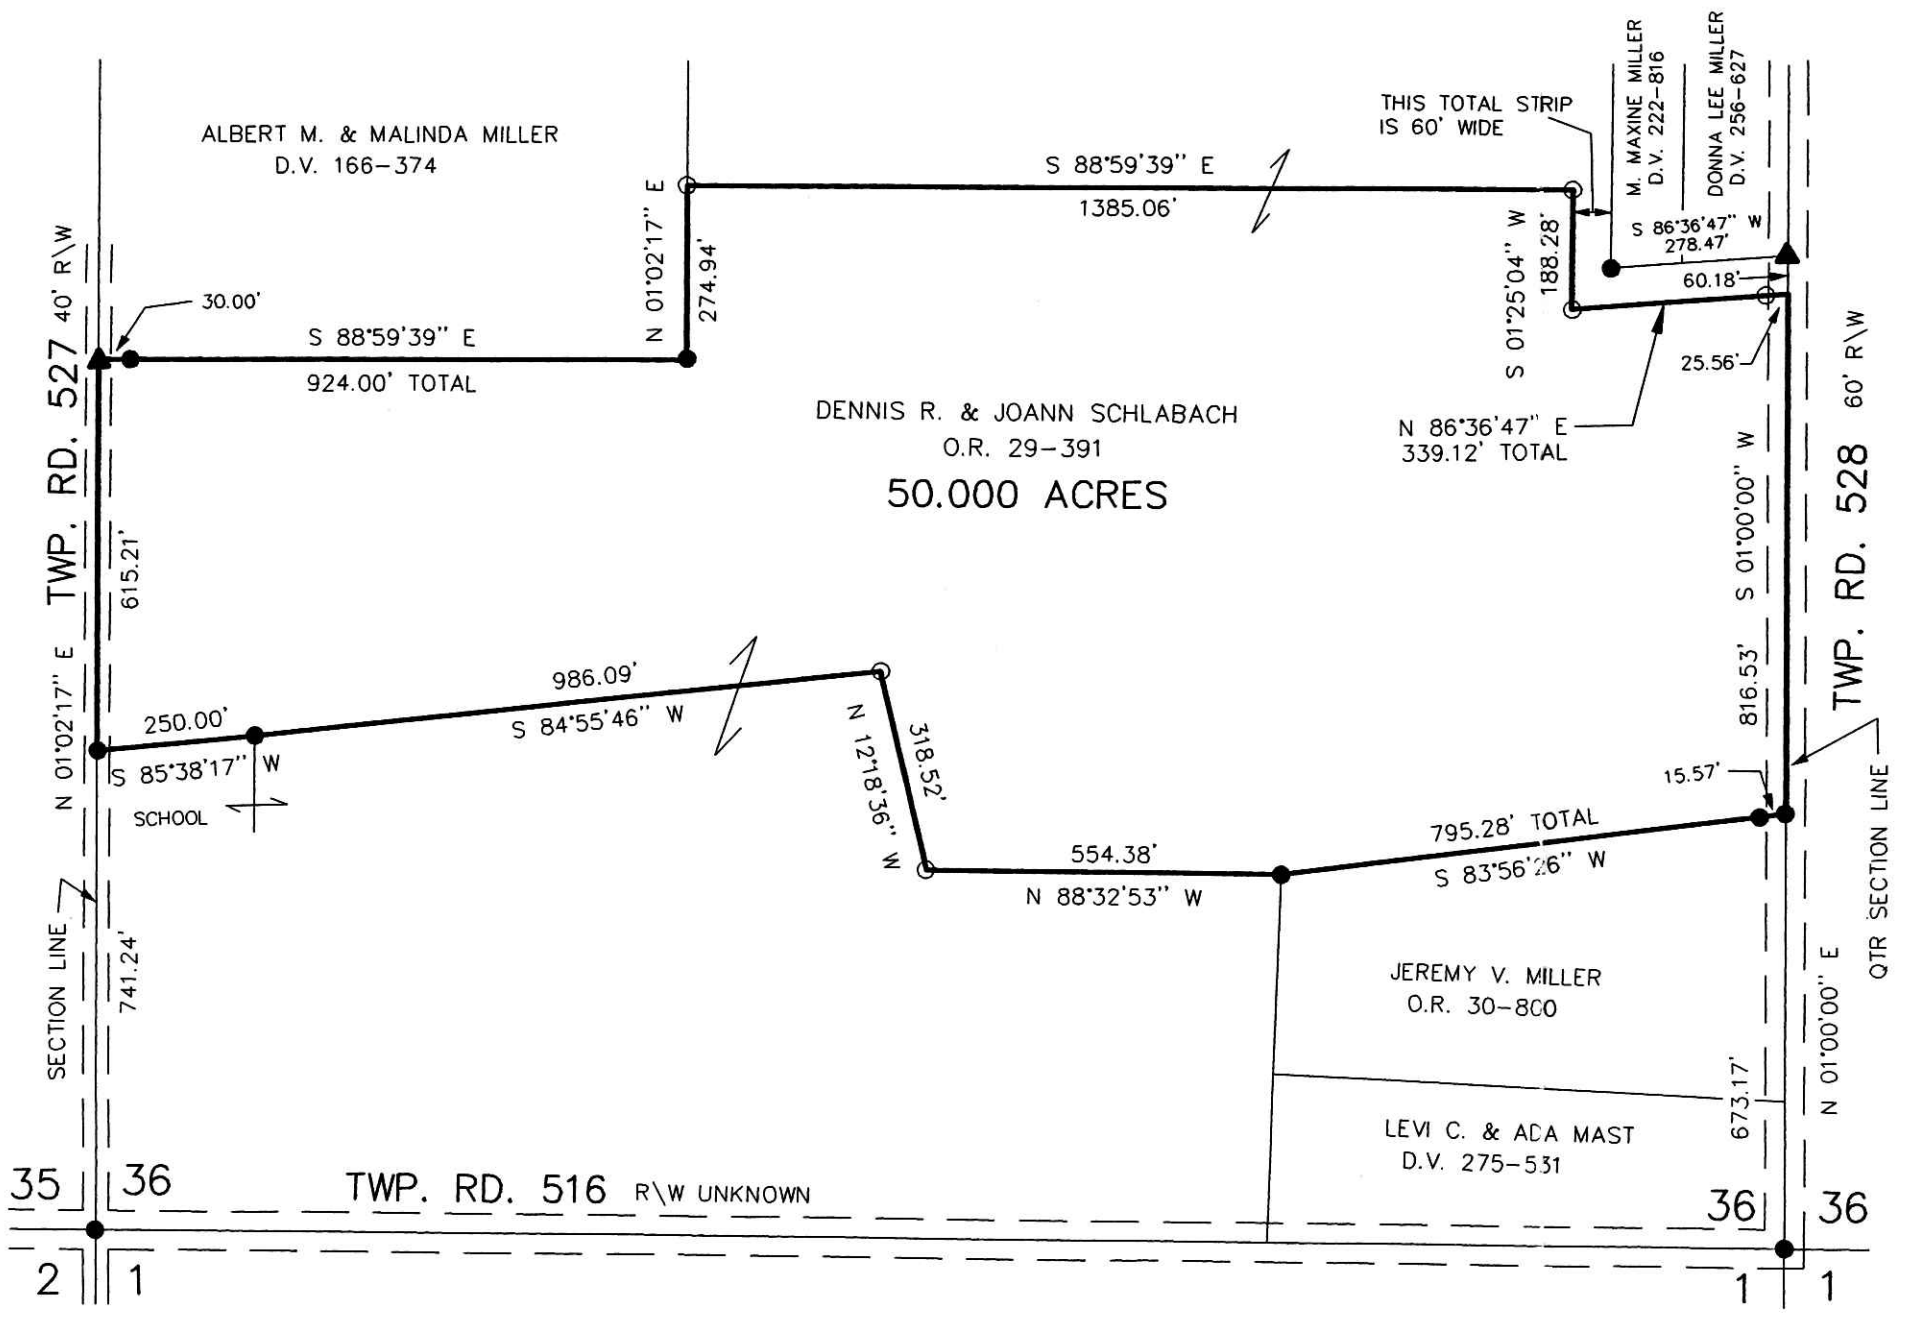

I CERTIFY THIS SURVEY TO BE CORRECT TO THE BEST OF MY KNOWLEDGE.

Donald C. Baker

DONALD C. BAKER PS 6938

MAY 24, 2001

F.C.C. - FDB File name: C:\JOBS\S-362-01

200100009291
 MILLER &
 MAST ATTYS
 MILLERSBURG,

PLAT APPROVED

7/10/2001