

- ▲ R.R. SPIKE FOUND
- IRON PIN FOUND
- 5/8" REBAR WITH I.D. CAP SET
- I.D. CAP MARKED "BAKER 6938"

REFERENCES:  
 DEED VOL. 188 PAGE 328  
 " " 278 " 40  
 D.R. 27 PAGE 719  
 " " 64 " 727

BEARINGS FROM PLAT VOL. 15 PAGE 136

**PAINT TOWNSHIP**  
**3RD. QTR. LOTS 33 & 34**  
**T. 10 N.; R. 4 W**  
**HOLMES COUNTY, OHIO**  
 (SURVEYED FOR: WILLIS HERSHBERGER)



200100009425  
 Filed for Record in  
 HOLMES COUNTY, OH  
 SALLY MILLER  
 07-16-2001 03:24 pm.  
 SMALL PLAT 20.00  
 OR Book 18 Page 17 - 17  
 OR vol 81 pg 685

010152  
 APPROVED FOR TRANSFER ONLY  
 NO SUBDIVISION PLAT REQUIRED  
 (O.R.C. 711.001 & 711.131)  
 Lot(s) not for building unless  
 approved by Board of Health.  
 HOLMES CO. PLANNING COMM.  
 By AB Date 7/11/01


200100009425  
 PAUL A.  
 MILLER LAW  
 MILLERSBURG,



I CERTIFY THIS SURVEY TO BE CORRECT  
 TO THE BEST OF MY KNOWLEDGE.

Donald C. Baker  
 DONALD C. BAKER P. S. 6938  
 DONALD C. BAKER SURVEYING  
 138 N. CLAY ST.  
 MILLERSBURG, OHIO 44654  
 PH. 330-674-4788

JUNE 11, 2001  
 # 45001 - M.L. DAVIS  
 F.C.C. - F.D. BAKER

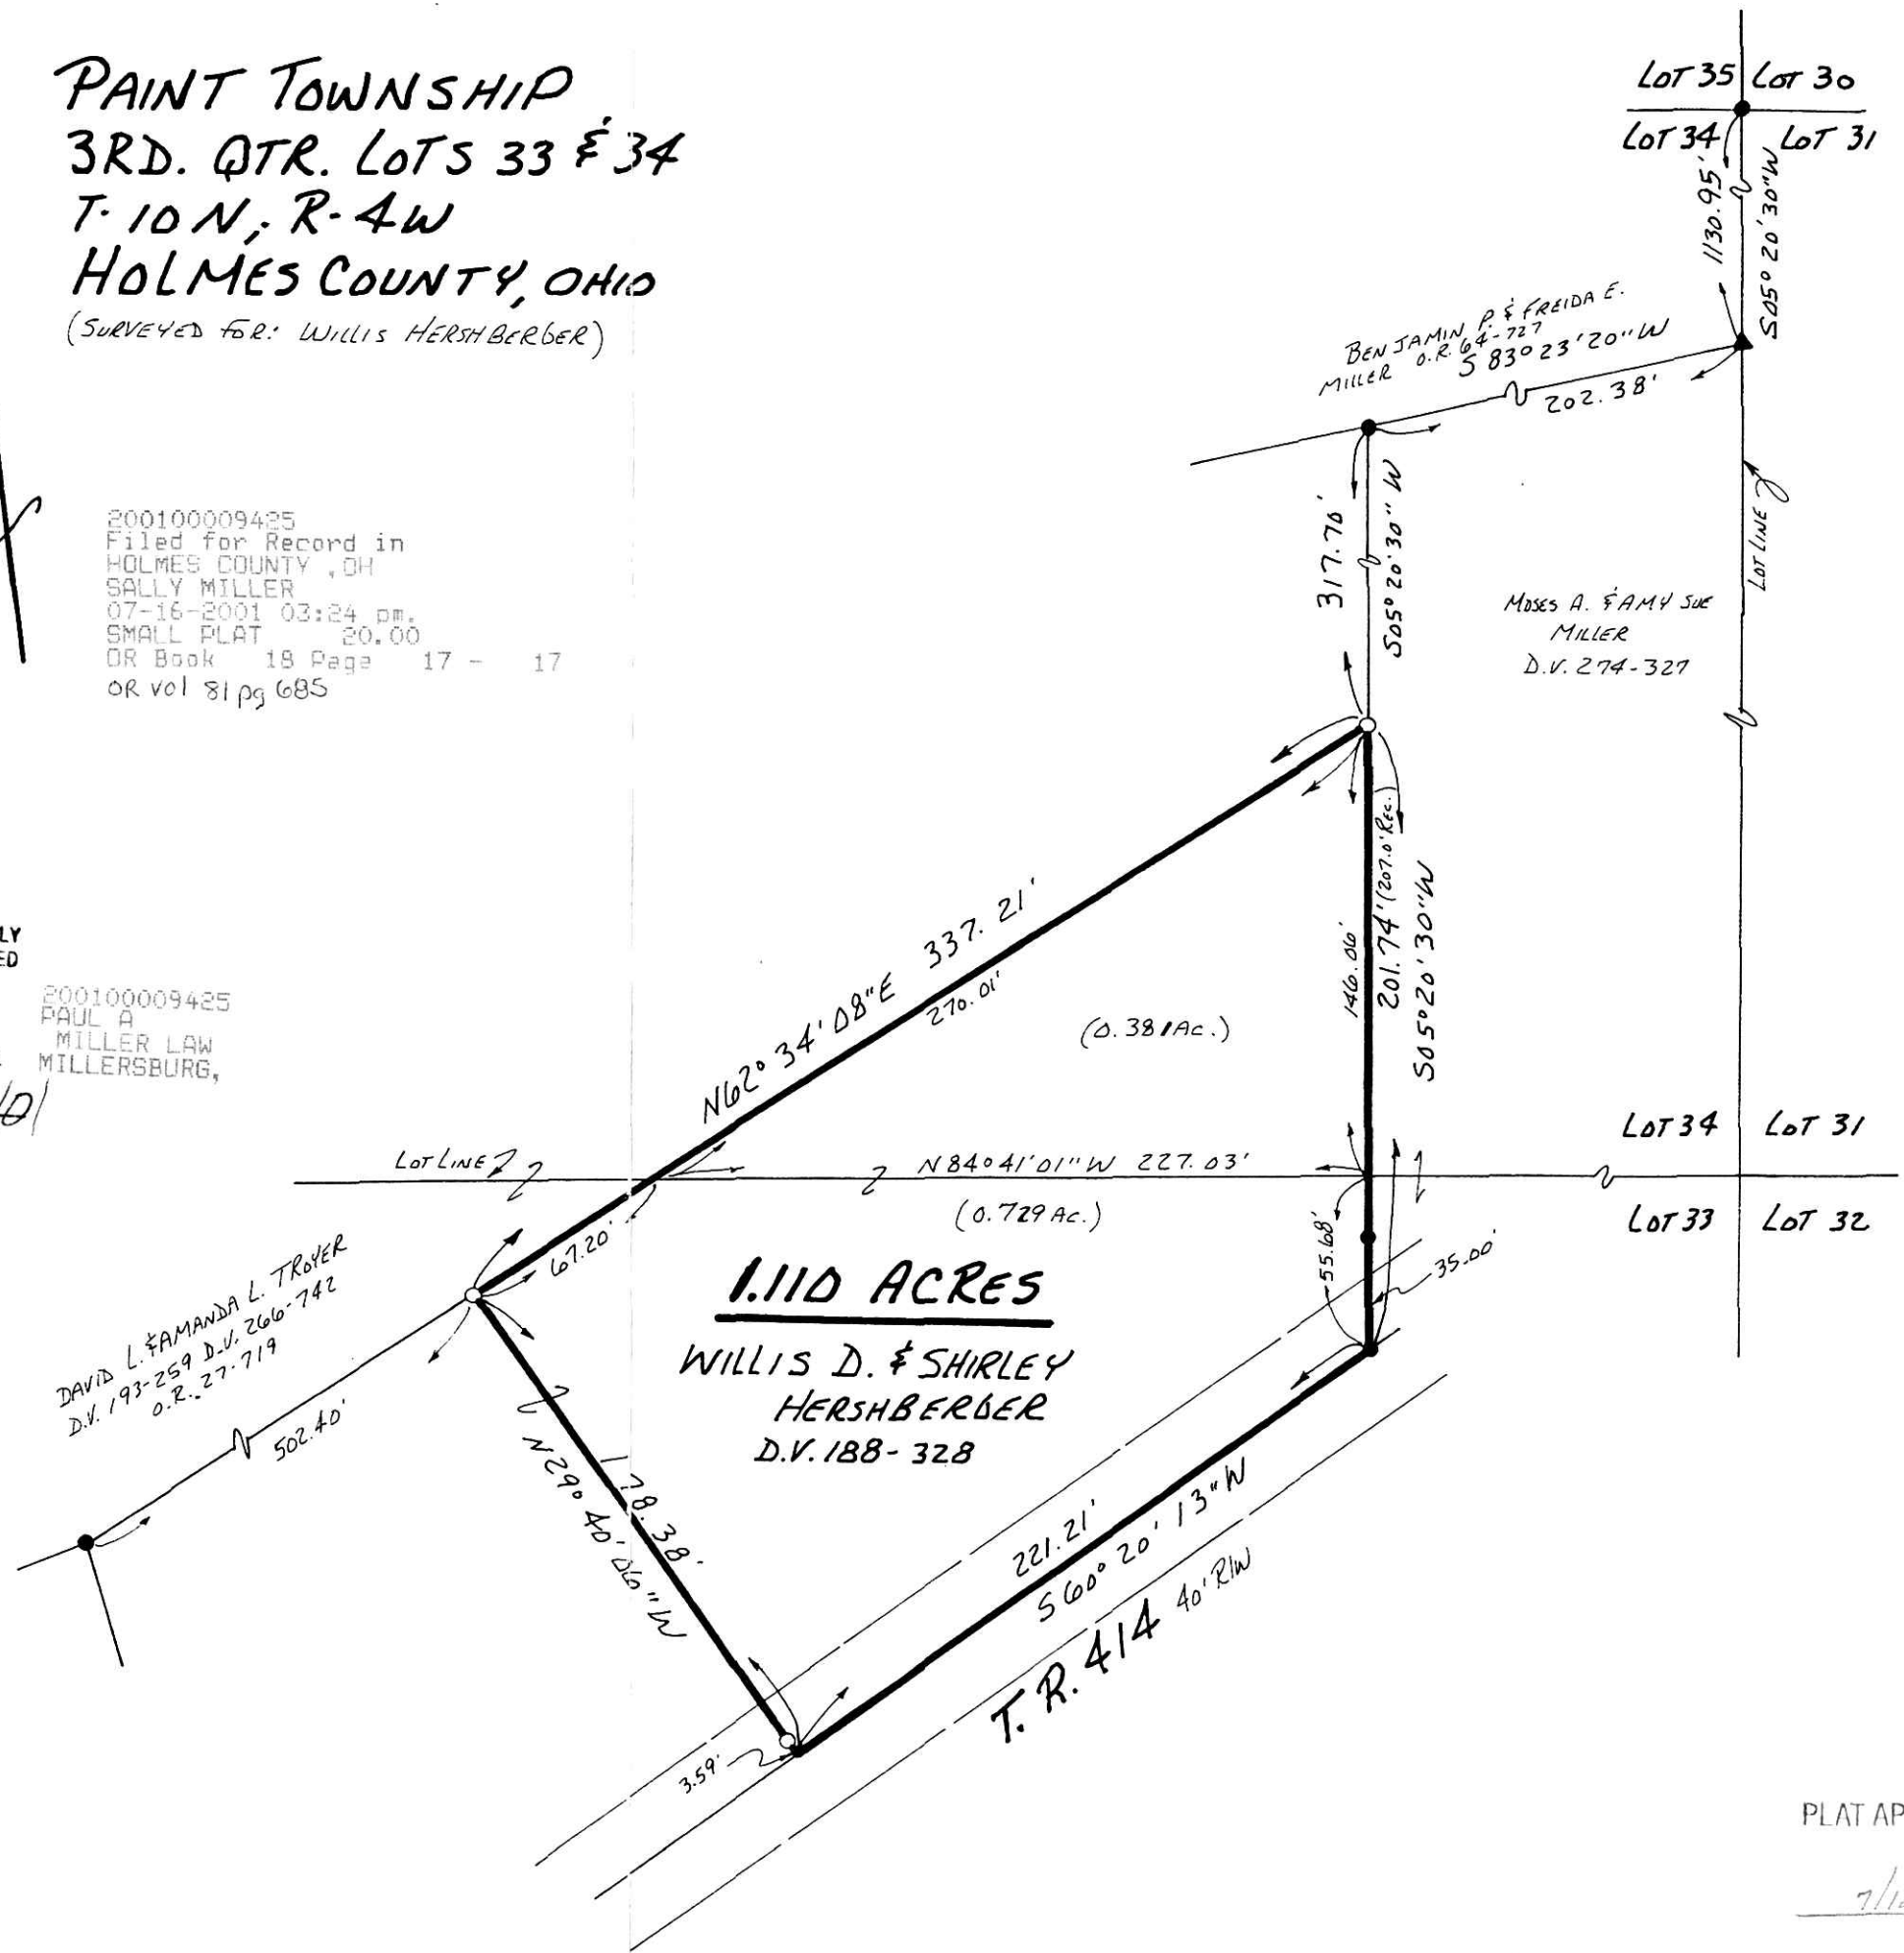

PLAT APPROVED  
7/12/2001