

WALNUT CREEK TOWNSHIP
 3RD. PTR. LOT 2
 T. 9 N. R. 5 W
 HOLMES COUNTY, OHIO
 (SURVEYED FOR: ALBERT A. YODER)



SCALE: 1" = 200'

- 1 IRON PIN FOUND
- 5/8" REBAR WITH I.D. CAP SET
I.D. CAP MARKED "BAKER 6938"


REFERENCES:

DEED VOL. 246 PAGE 173

O.R. VOL. 60 PAGE 180

O.R. VOL. 2 PAGE 292

BEARINGS FROM O.R. VOL. 2 PAGE 292.

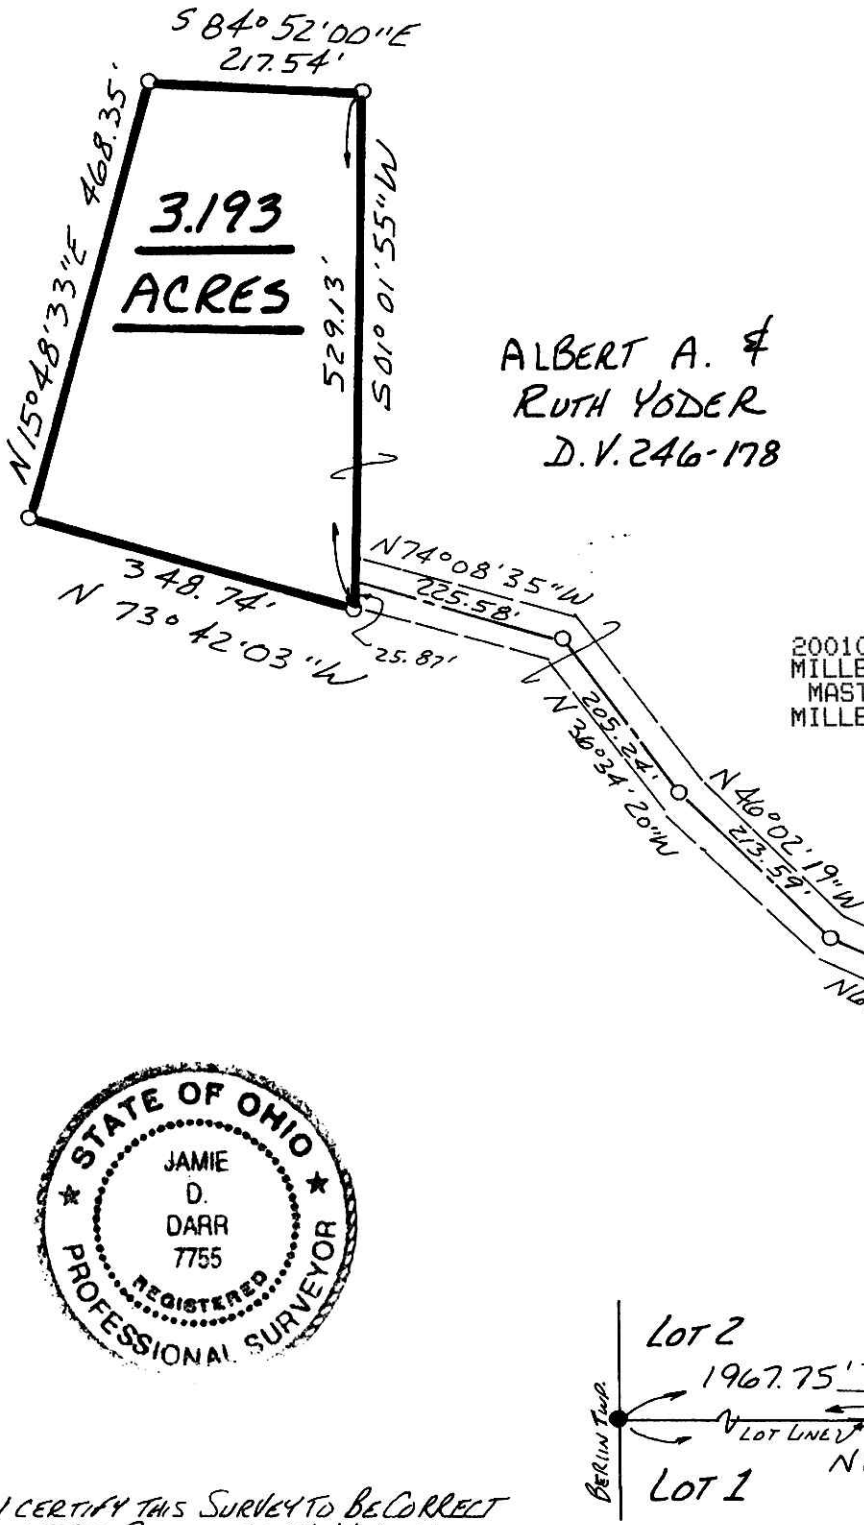

ALBERT A. &
 RUTH YODER
 D.V. 246-178

200100009601
 Filed for Record in
 HOLMES COUNTY, OH
 SALLY MILLER
 07-25-2001 02:51 pm.
 SMALL PLAT 20.00
 OR Book 18 Page 27 - 27
 OR vol 82 page 600

200100009601
 MILLER &
 MAST ATTYS
 MILLERSBURG,

INDEXED




I CERTIFY THIS SURVEY TO BE CORRECT
 TO THE BEST OF MY KNOWLEDGE.

JAMIE D. DARR P.S. 7755

DONALD C. BAKER SURVEYING
 138 N. CLAY ST.
 MILLERSBURG OHIO 44654
 PH. 330-2674 4788

JANUARY 26, 2001

3501 - M.L. DAVIS
 F.C.C. - J. D. DARR.

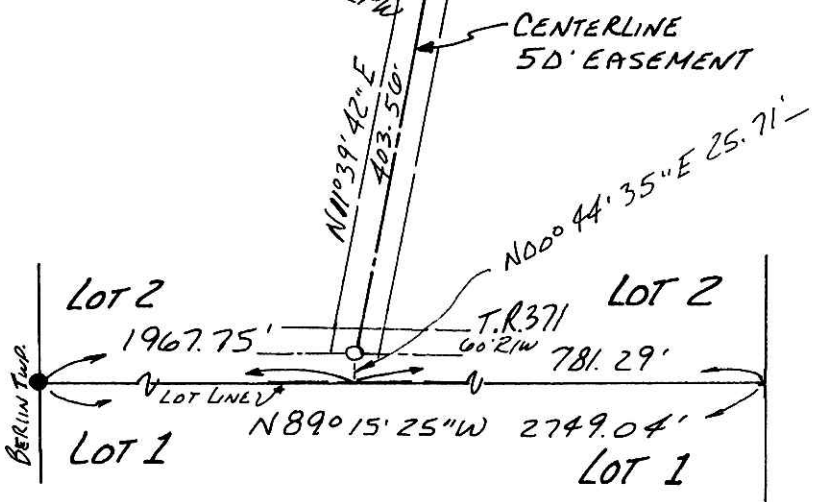

010162
 APPROVED FOR TRANSFER ONLY
 NO SUBDIVISION PLAT REQUIRED
 (O.R.C. 711.001 & 711.131)
 Lot(s) not for building unless
 approved by Board of Health.
 HOLMES CO. PLANNING COMM.
 By AD Date 7/24/01

PLAT APPROVED

7/25/2001