

RICHLAND TOWNSHIP
S.W. QTR SECTION 13
T-8N R-9W
HOLMES COUNTY, OHIO
 (SURVEYED FOR: MELVIN TROYER)

REFERENCES:
 DEED VOL. 271 PAGE 548
 O.R. VOL 66 PAGE 855

BEARINGS FROM PLAT VOL. 14
 PAGE 499



SCALE: 1" = 200'

- ▲ R. R. SPIKE FOUND
- IRON PIN FOUND
- 5/8" REBAR WITH I.D. CAP SET
I.D. CAP MARKED "BAKER 6938"

200100009634
 Filed for Record in
 HOLMES COUNTY, OH
 SALLY MILLER
 07-27-2001 02:08 pm.
 SMALL PLAT 20.00
 OR Book 18 Page 29 - 29
 OR 82 page 710

INDEXED



I CERTIFY THIS SURVEY TO BE CORRECT
 TO THE BEST OF MY KNOWLEDGE.


Donald C Baker

DONALD C. BAKER P.S. 6938
 DONALD C. BAKER SURVEYING
 138 N. CLAY ST.
 MILLERSBURG, OHIO . 44654
 PH. 330-674-4788

JUNE 19, 2001

#45301 - M.L. DAVIS
 F.C.C. - DLB - KES

200100009634
 PAUL A
 MILLER LAW
 MILLERSBURG.

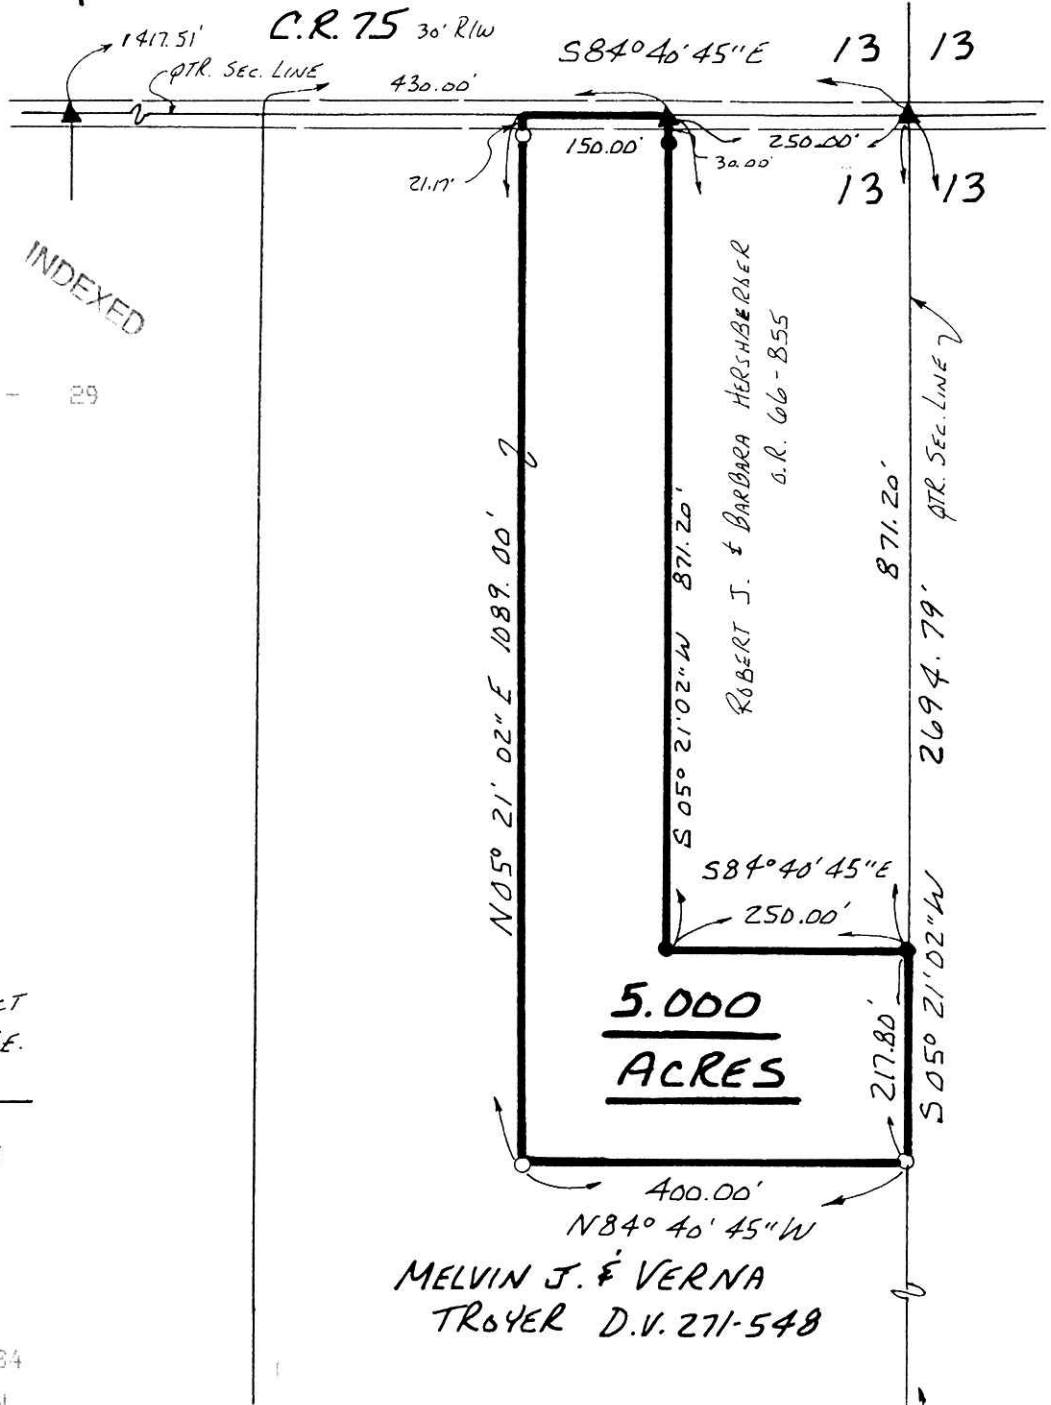

MELVIN J. & VERNA
 TROYER D.V. 271-548

PLAT APPROVED

7/11/01

13 13
 18 18