

BERLIN TOWNSHIP
4TH. QTR. LOT 4
T-9N; R-6W
HOLMES COUNTY, OHIO
(SURVEYED FOR: JERRY SCHLABACH)

RESURVEY OF D.V. 189 PB. 294 &
D.V. 199 PB. 584



SCALE: 1" = 50'

- IRON PIN FOUND
- 5/8" REBAR WITH I.D. CAP SET
- I.D. CAP MARKED "BAKER 6938"

REFERENCES:


DEED VOL. 266 PAGE 719
" " 199 " 584

BEARINGS FROM PLAT VOL. 12 PAGE 386

1ST. QTR. LOT 24
4TH. QTR. LOT 4
DTR. LOT 23
DTR. LOT 3

200100009720
Filed for Record in
HOLMES COUNTY, OH
SALLY MILLER
08-01-2001 12:46 pm.
SMALL PLAT 20.00
OR Book 18 Page 31 - 31
OR vol 83 pg 215

INDEXED

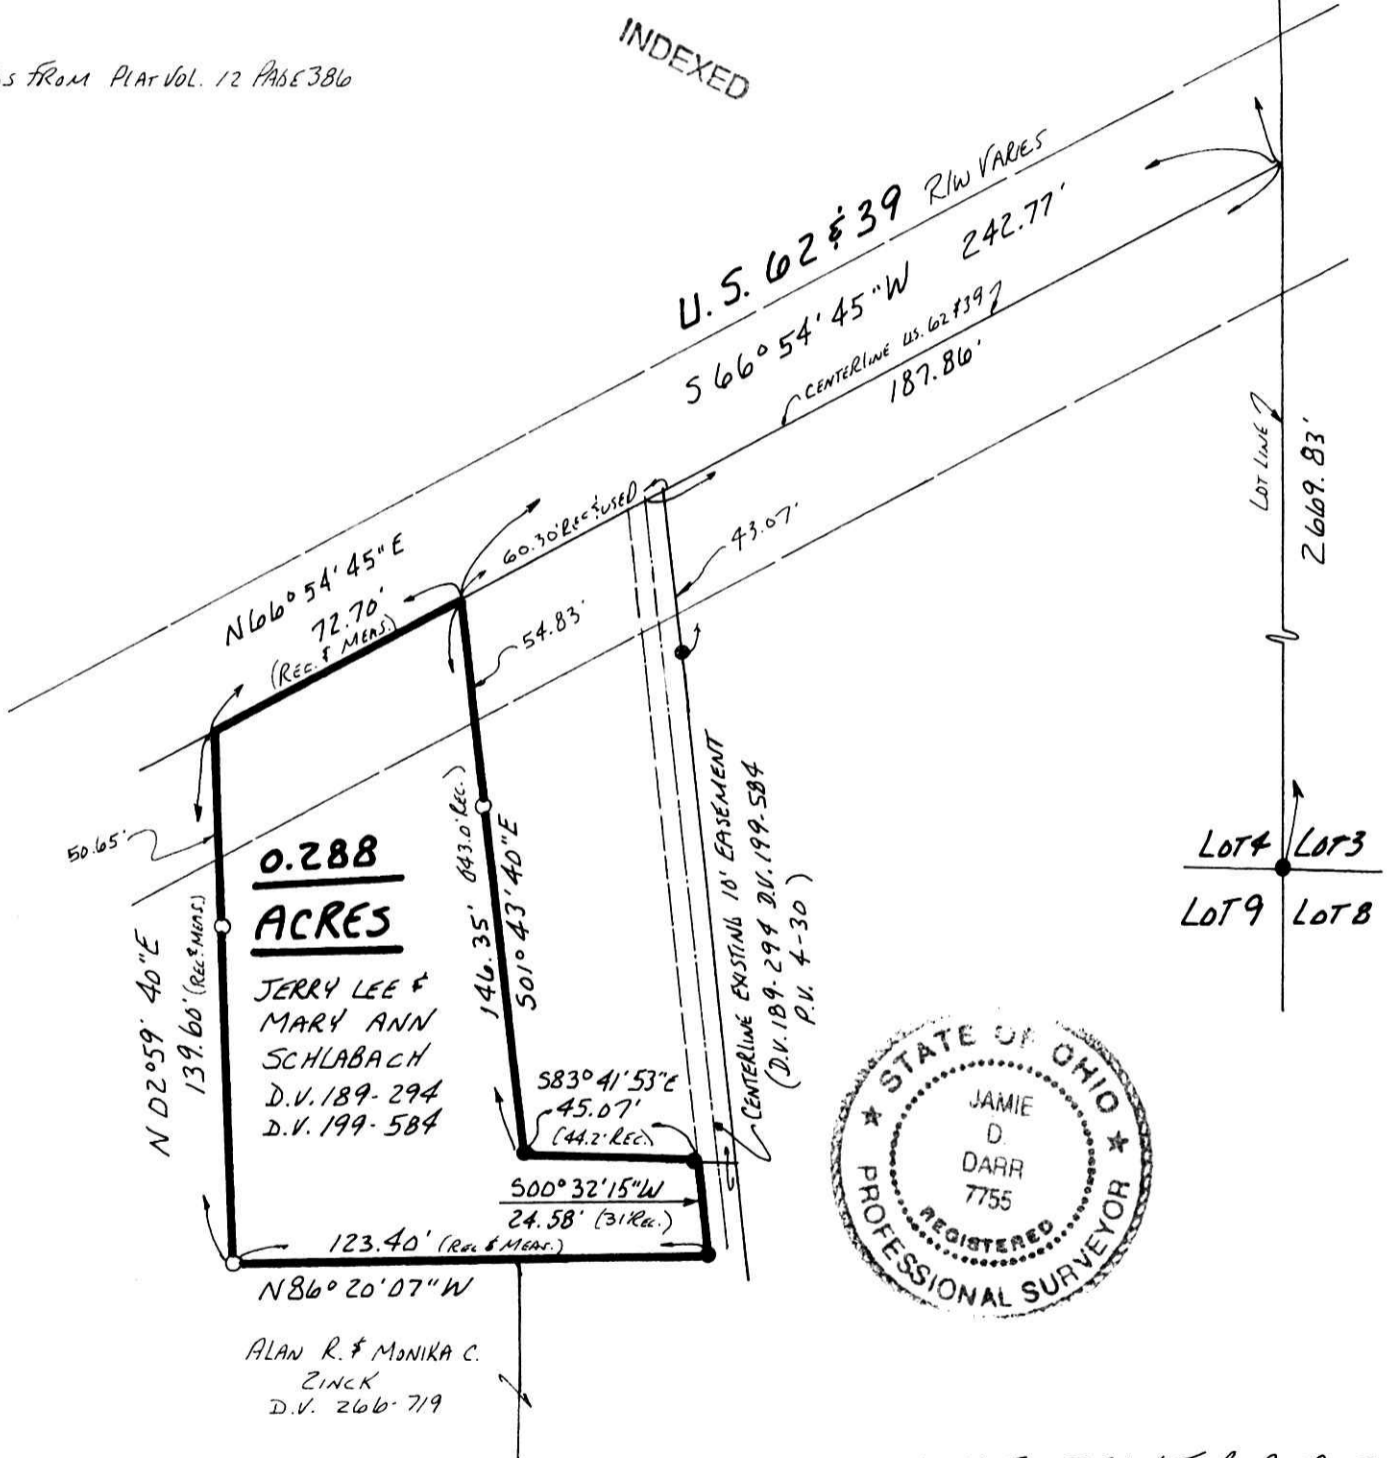

I CERTIFY THIS SURVEY TO BE CORRECT
TO THE BEST OF MY KNOWLEDGE.

Jamie D. Darr
JAMIE D. DARR P.S. 7755

DONALD C. BAKER SURVEYING
138 N. CLAY ST.
MILLERSBURG, OHIO 44654
PH. 330-674-4788

JULY 23, 2001

200100009720
MILLER & MAST ATTORNEYS
MILLERSBURG, OH 44654

PLAT APPROVED

8/1/2001 DJ

50001 - MLDAVIS
F.C.C. - J. D. DARR