


RICHLAND TOWNSHIP
N.W. QTR. SECTION 14
S.W. QTR. SECTION 7
T-8N; R-9W
HOLMES COUNTY, OHIO
(SURVEYED FOR: L.B. ZIMMERMAN)

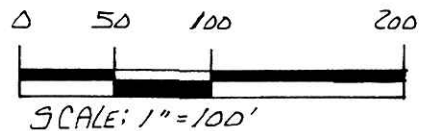

- IRON PIN FOUND
- 5/8" REBAR WITH I.D. CAP SET
- I.D. CAP MARKED "BAKER 6938"



I CERTIFY THIS SURVEY TO BE CORRECT
TO THE BEST OF MY KNOWLEDGE.

Donald C. Baker
DONALD C. BAKER P.S. 6938
DONALD C. BAKER SURVEYING
138 N. CLAY ST.
MILLERSBURG, OHIO 44654
PH. (336) 674-4788
DECEMBER 20, 1999
#80399-M.L. DAVIS
F.C.C. D.C. BAKER

BEARINGS FROM PLAT VOL. 13 PAGE 49


200100009839
WAYNE ZACOUR ATTORNEY
WOOSTER, OH 44691

010136
APPROVED FOR TRANSFER ONLY
NO SUBDIVISION PLAT REQUIRED
(O.R.C. 711.001 & 711.131)
Lot(s) not for building unless
approved by Board of Health.
HOLMES CO. PLANNING COMM.
By AD Date 6/19/01

200100009839
Filed for Record in
HOLMES COUNTY, OH
SALLY MILLER
08-08-2001 12:37 pm.
SMALL PLAT 20.00
OR Book 18 Page 35 - 35
OR vol 83 pg 133

REFERENCES:
DEED VOL. 160 PAGE 75
" " 245 " 569
" " 265 " 429

PLAT VOL. 12 PAGE 341
" " 12 " 186
" " 13 " 49

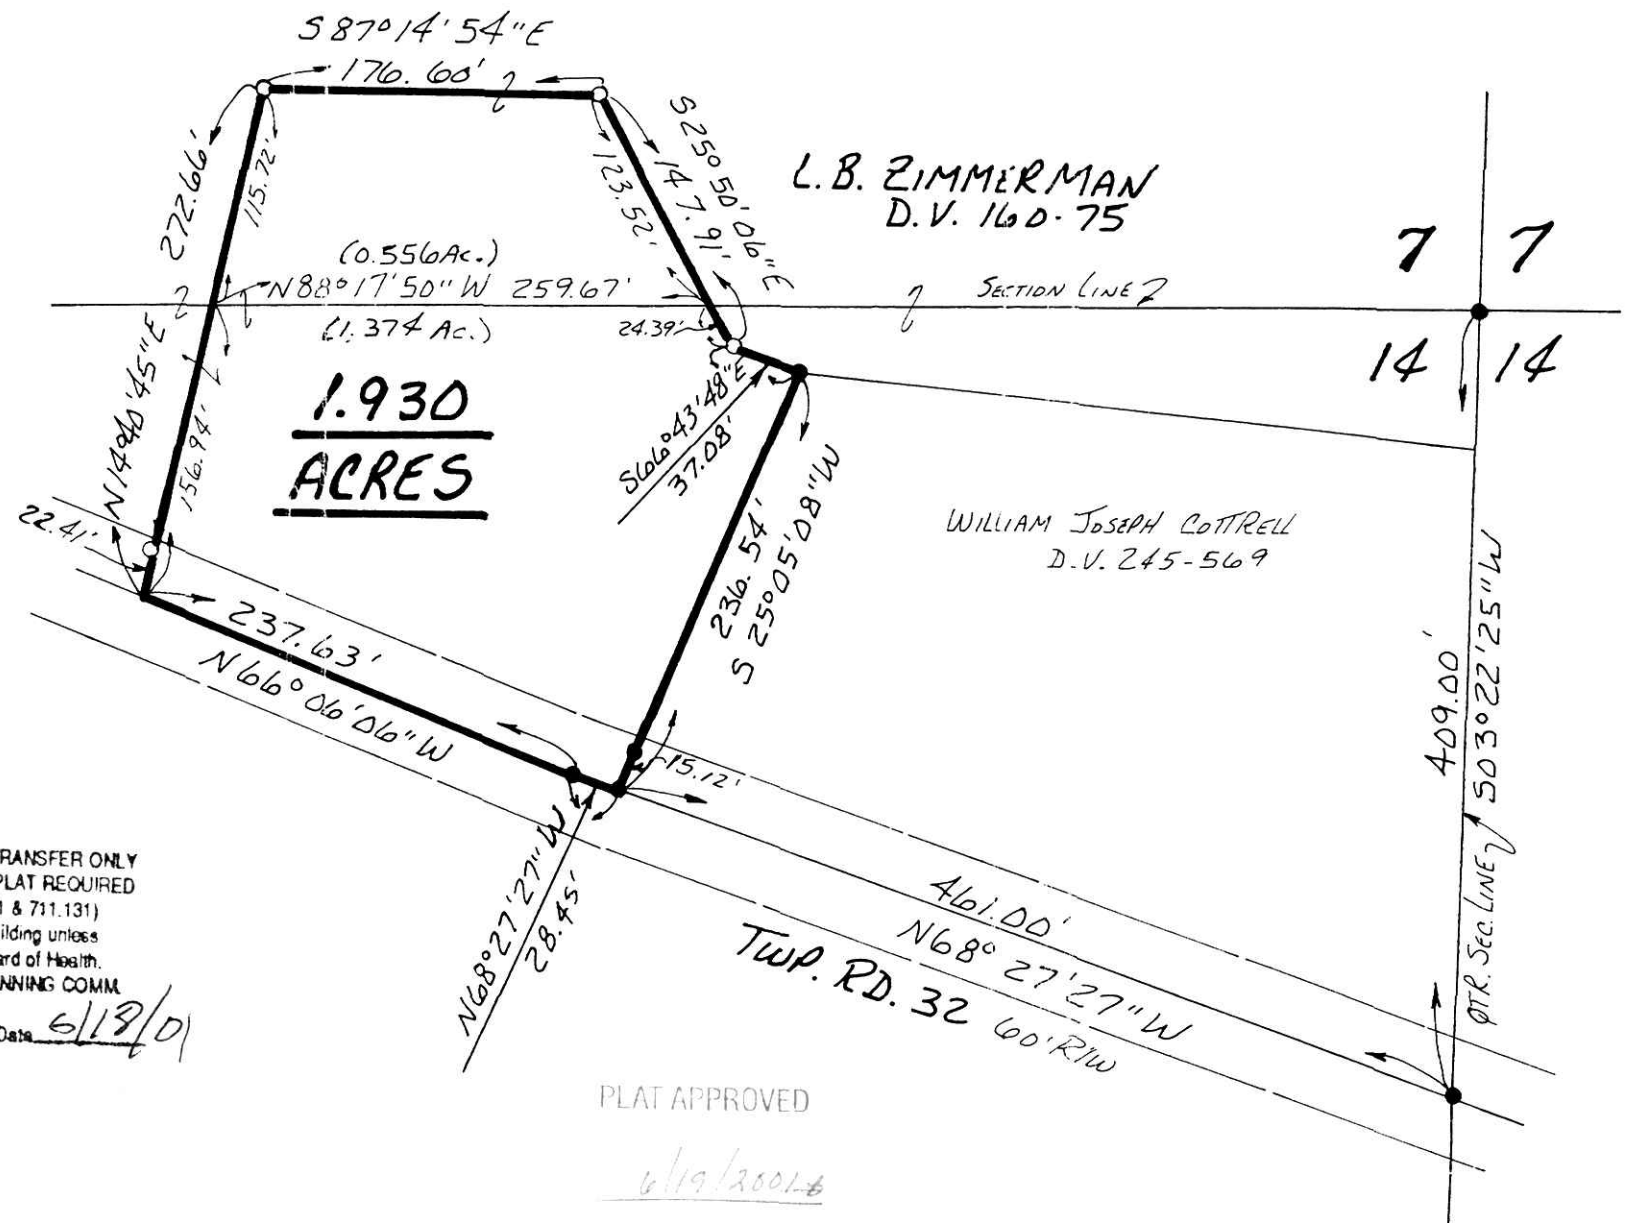

PLAT APPROVED
6/19/2001