

VOL 18 PAGE 49

RIPLEY TOWNSHIP  
N.E. QTR., SECTION 17  
T-17 N; R-14 W  
HOLMES COUNTY, OHIO

SURVEYED FOR: ROBERT MOSER

REFERENCES:

DEED VOL. 161 PAGE 325  
DEED VOL. 193 PAGE 275  
PLAT VOL. 7 PAGE 355  
BEARINGS FROM PLAT VOL. 7 PAGE 355


200100010077  
Filed for Record in  
HOLMES COUNTY, OH  
SALLY MILLER  
08-20-2001 02:09 pm.  
SMALL PLAT 20.00  
DR Book 18 Page 49 - 49  
OR Vol. 85 Page 1

200100010077  
PAUL A  
MILLER LAW  
MILLERSBURG,


I.P. FD. 0.97' S OF  
QTR. SECTION-LINE

TWP. RD. 503  
60' R/W

TWP. RD. 504 R/W UNKNOWN

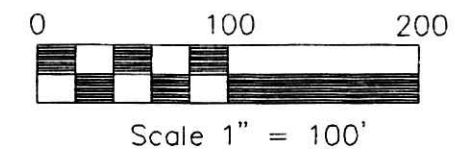

- IRON PIN FOUND
- 5/8" REBAR WITH I.D. CAP SET I.D. CAP MARKED "BAKER 6938"

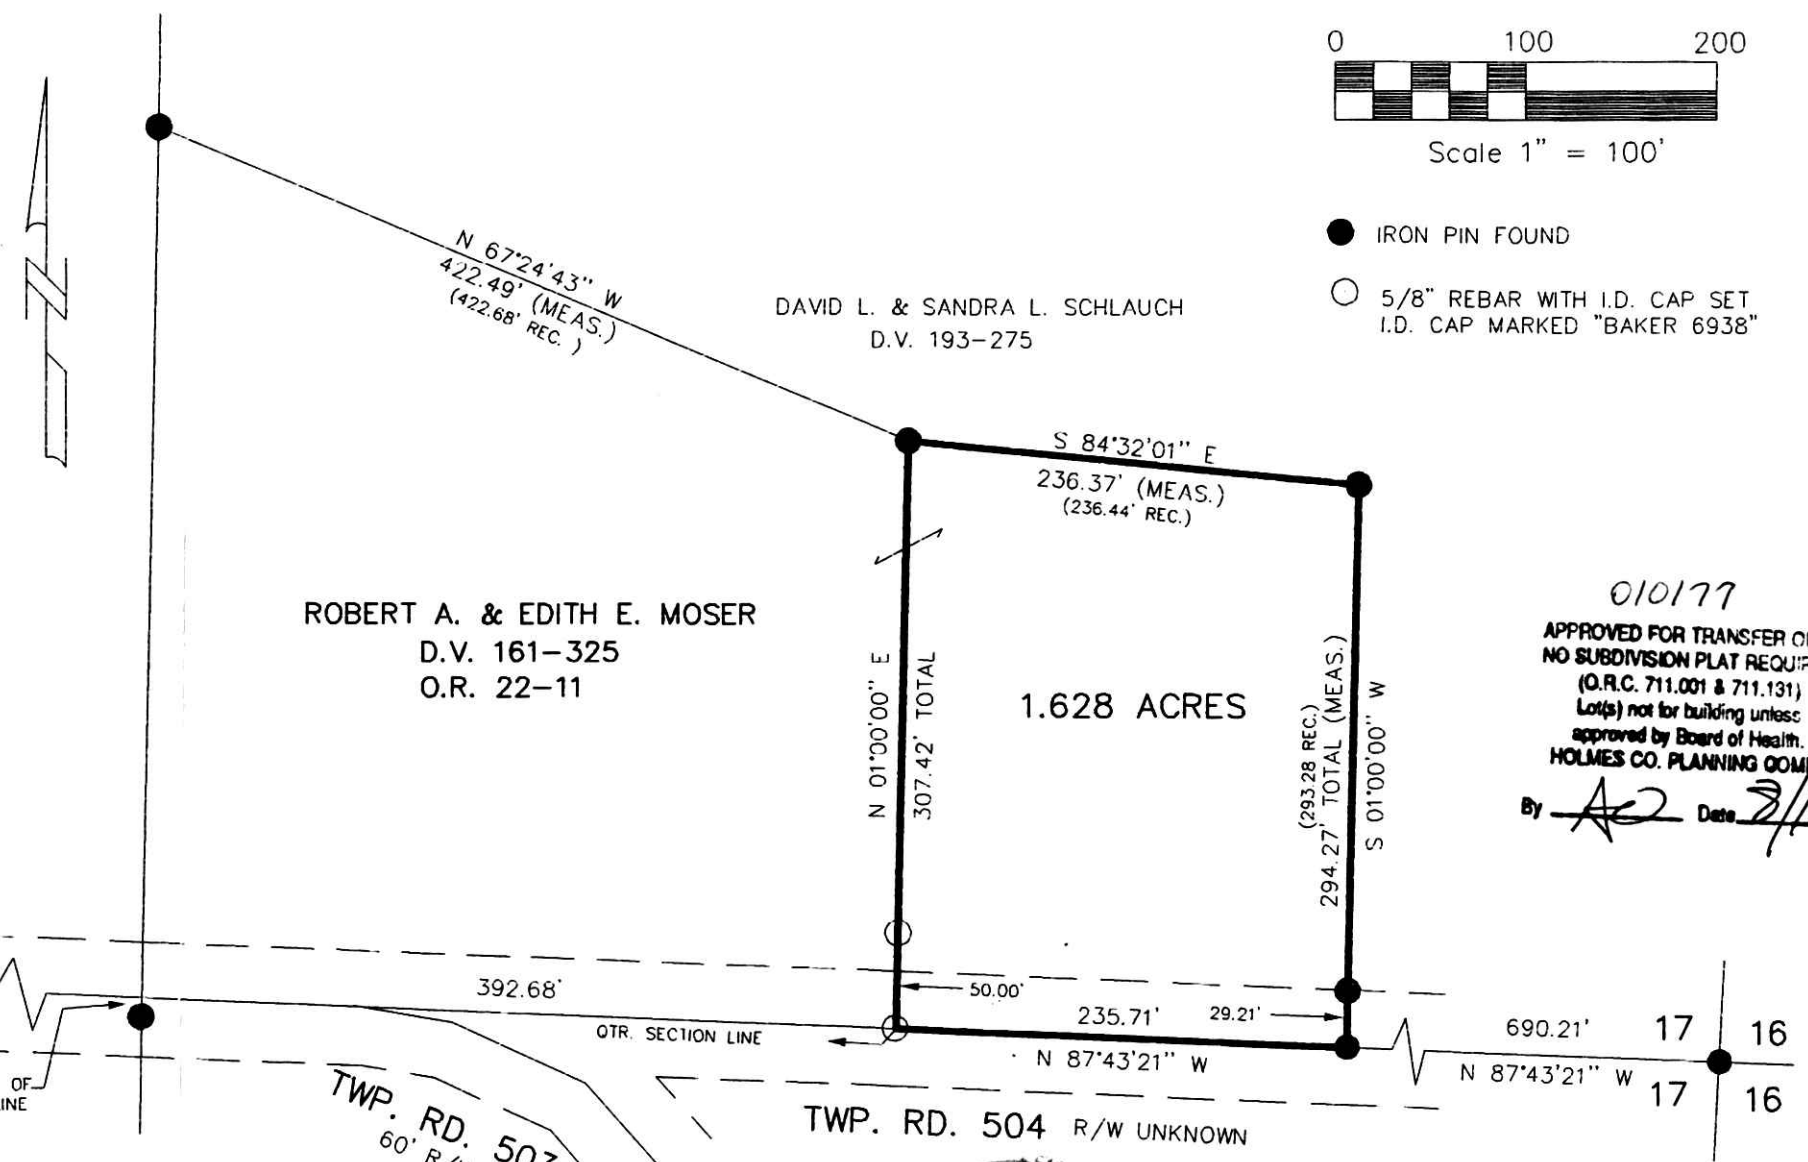

010177  
APPROVED FOR TRANSFER ONLY  
NO SUBDIVISION PLAT REQUIRED  
(O.R.C. 711.001 & 711.131)  
Lot(s) not for building unless  
approved by Board of Health.  
HOLMES CO. PLANNING COMM.  
By AE Date 3/16/01



DONALD C. BAKER SURVEYING  
138 N. CLAY ST.  
MILLERSBURG, OHIO 44654  
PH. 330-674-4788  
FAX 330-674-6027



I CERTIFY THIS SURVEY TO BE CORRECT  
TO THE BEST OF MY KNOWLEDGE.

Donald C Baker  
DONALD C. BAKER P.S. 6938

JULY 30, 2001  
C:\JOBS1\S-576-01  
F.C.C. - FDB

PLAT APPROVED  
8/17/01 RZ