


200100010142  
 Filed for Record in  
 HOLMES COUNTY, OH  
 SALLY MILLER  
 08-23-2001 11:13 am.  
 SMALL PLAT 20.00  
 DR Book 18 Page 53 - 53  
 CR 85 pg 342

MECHANIC TOWNSHIP  
 N.E. QTR. SECTION 1  
 T-8 N; R-7 W  
 HOLMES COUNTY, OHIO

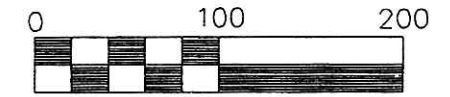

Scale 1" = 100'

- IRON PIN FOUND
- 5/8" REBAR WITH I.D. CAP SET  
I.D. CAP MARKED "BAKER 6938"
- △ R.R. SPIKE SET
- ▲ R.R. SPIKE FOUND

REFERENCES:

- DEED VOL. 270 PAGE 927
- DEED VOL. 187 PAGE 111
- PLAT VOL. 5 PAGE 49
- PLAT VOL. 16 PAGE 295
- PLAT VOL. 14 PAGE 276
- PLAT VOL. 17 PAGE 595



BEARINGS FROM PLAT VOL. 5 PAGE 49.

200100010142  
 ROBERT  
 RINFRET ATTY  
 MILLERSBURG,

I CERTIFY THIS SURVEY TO BE CORRECT  
 TO THE BEST OF MY KNOWLEDGE.

*Donald C Baker*  
 DONALD C. BAKER PS 6938  
 JAN. 4, 2001

DCB / F.C.C. S-504-00  
 S-846-00

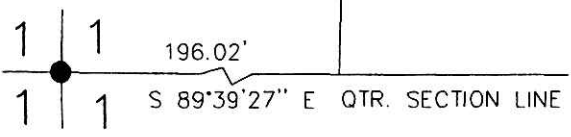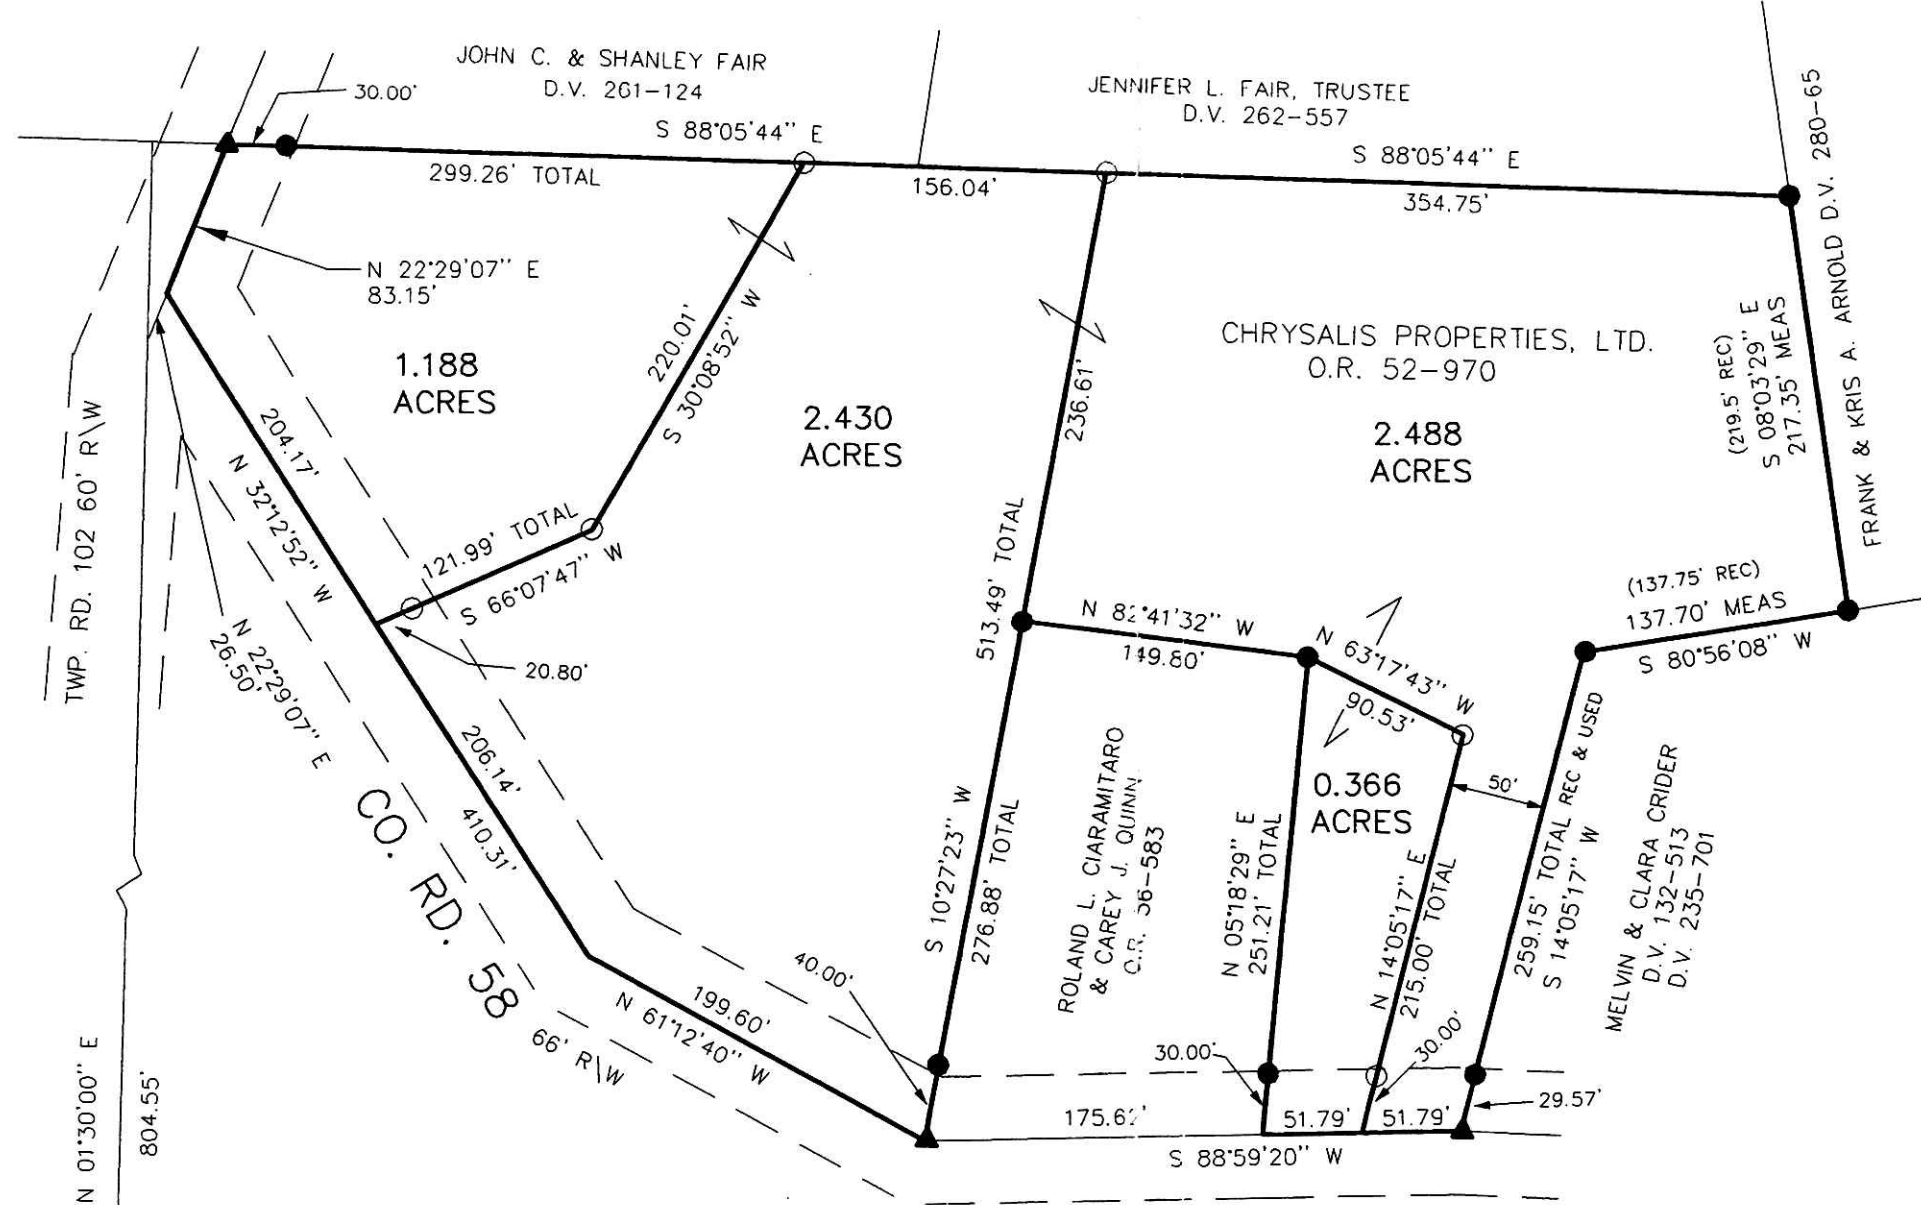

DONALD C. BAKER SURVEYING  
 138 N. CLAY ST.  
 MILLERSBURG, OHIO 44654  
 PH. 330-674-4788  
 FAX 330-674-6027

010175  
 APPROVED FOR TRANSFER ONLY  
 NO SUBDIVISION PLAT REQUIRED  
 (O.R.C. 711.001 & 711.131)  
 Lot(s) not for building unless  
 approved by Board of Health.  
 HOLMES CO. PLANNING COMM  
 Date 2/16/01



PLAT APPROVED

*8/17/01 RB*