

WASHINGTON TOWNSHIP N.E. QTR. SECTION 6 T-19N; R-15W HOLMES COUNTY, OHIO

REFERENCES:

DEED VOL. 252 PAGE 482	PLAT VOL. 12 PAGE 529
" " 233 " 731	" " 8 " 749
" " 248 " 807	" " 7 " 488
" " 265 " 48	" " 3 " 19
	" " 7 " 488


BEARINGS FROM PLAT Vol. 8 PAGE 749



SCALE: 1" = 200'

- 1/8" IRON PIN FOUND
- 5/8" RE BAR WITH I.D. CAP SET I.D. CAP MARKED "BAKER 6938"

(A) TIMOTHY D. SPRANG &
JOY A. STRINE-SPRANG
D.V. 265-48

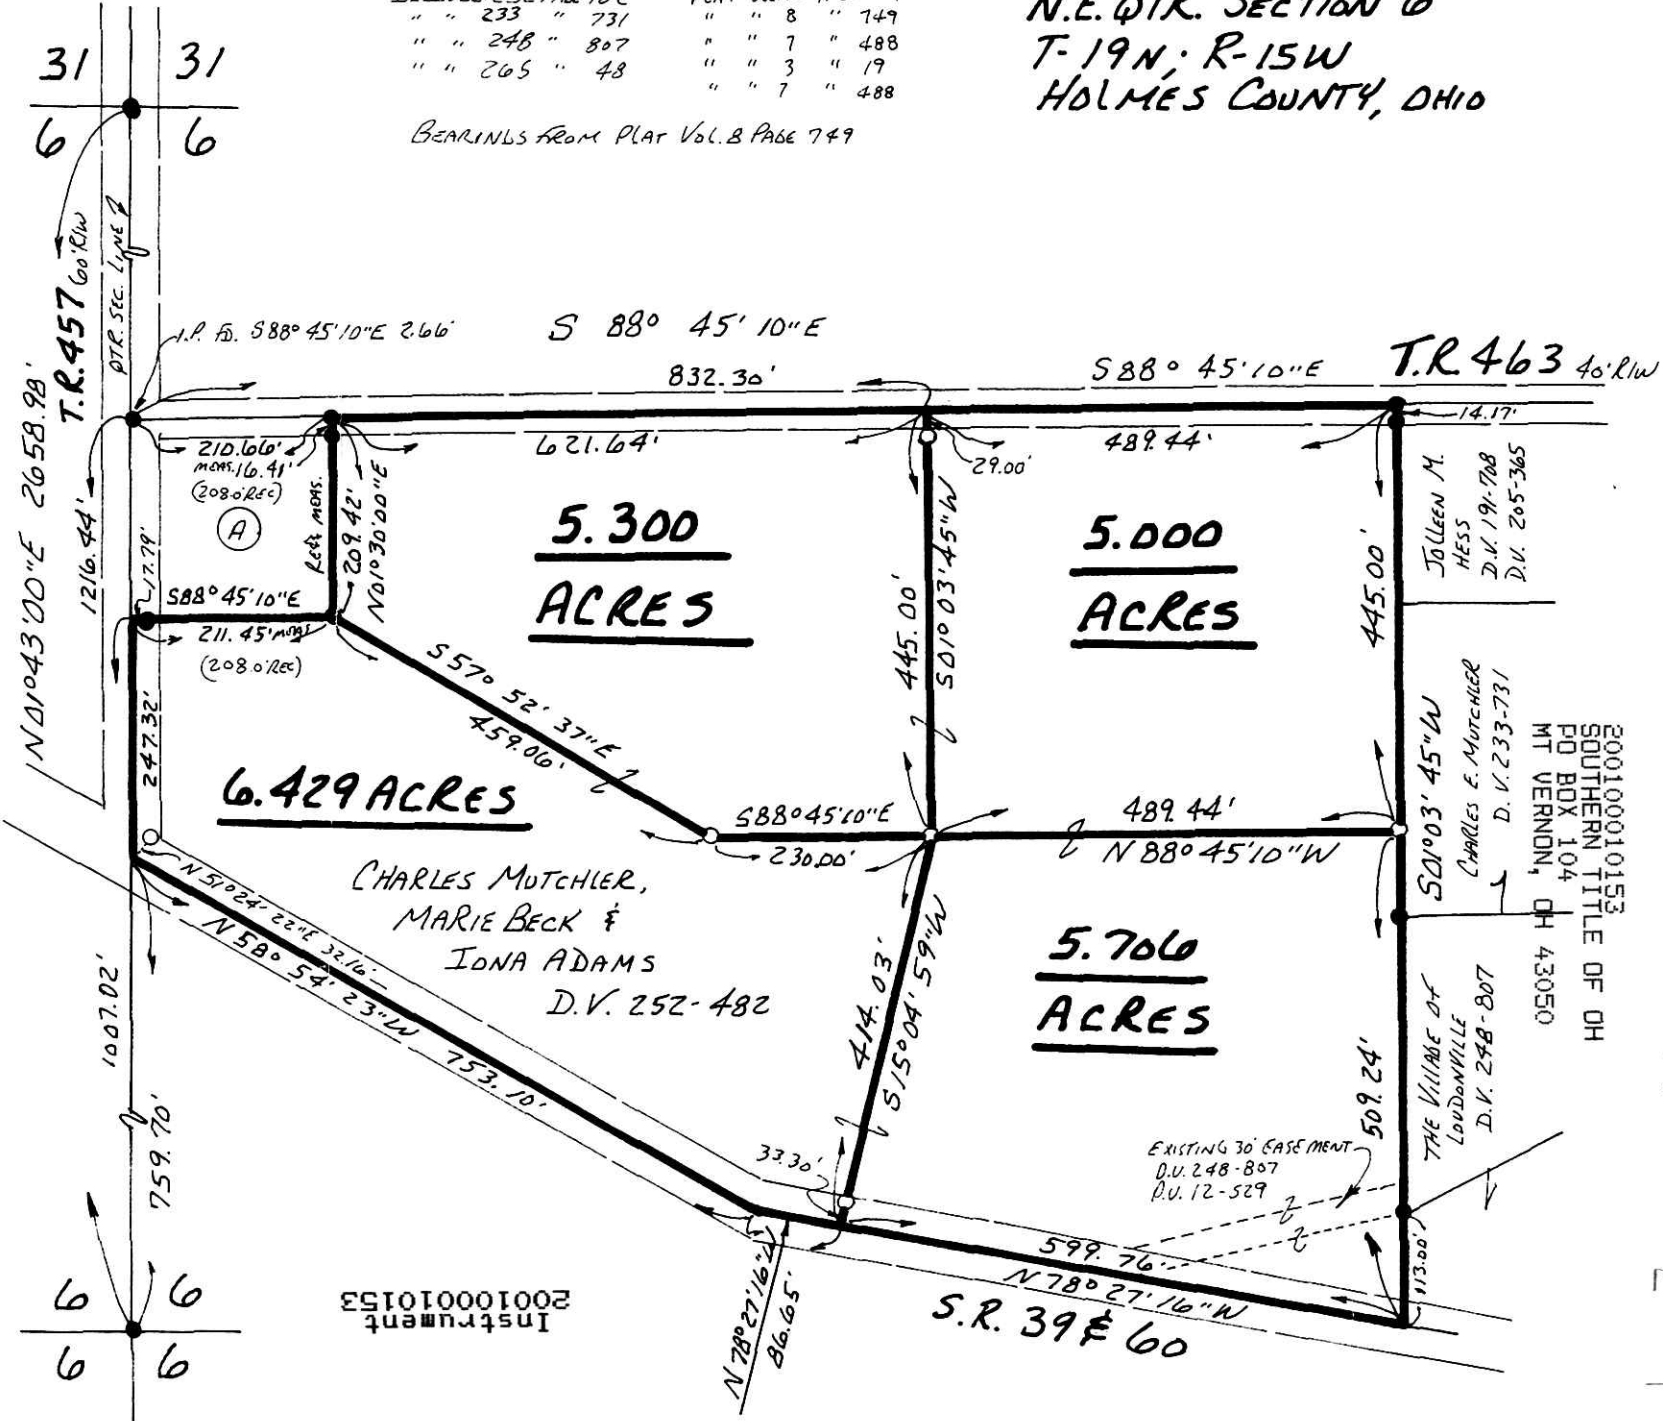

200100010153
Filed for Record in
SOUTHERN TITLE OF OH
HOLMES COUNTY, OH
PO BOX 104
MT VERNON, OH 43050

SALLY MILLER
08-23-2001 02:37 PM
SMALL PLAT 20.00
DR Book 18 Page 54 - 54
OR 395, 392, 395

I CERTIFY THIS SURVEY TO BE CORRECT
TO THE BEST OF MY KNOWLEDGE.

J. D. Darr
JAMIE D. DARR P.S. 7755

DONALD C. BAKER SURVEYING
138 N. CLAY ST.
MILLERSBURG OHIO 44654
PH. 330-674-4788
JULY 16, 2001

PLAT APPROVED

8/9/2001

#50701-M.L. DAVIS
F.C.C.-J.D. DARR

Instrument
200100010153