



SALT CREEK TOWNSHIP
 3RD. QTR., LOT 1
 T-10N, R-6W
 HOLMES COUNTY, OHIO

REFERENCES:

DEED VOL. 181 PAGE 468
 DEED VOL. 256 PAGE 84
 DEED VOL. 256 PAGE 86
 DEED VOL. 256 PAGE 88
 O.R. VOL. 43 PAGE 101

PLAT VOL. 5 PAGE 149
 PLAT VOL. 7 PAGE 209
 PLAT VOL. 12 PAGE 978

BEARINGS FROM PLAT
 VOL. 12 PAGE 978

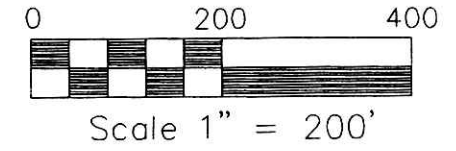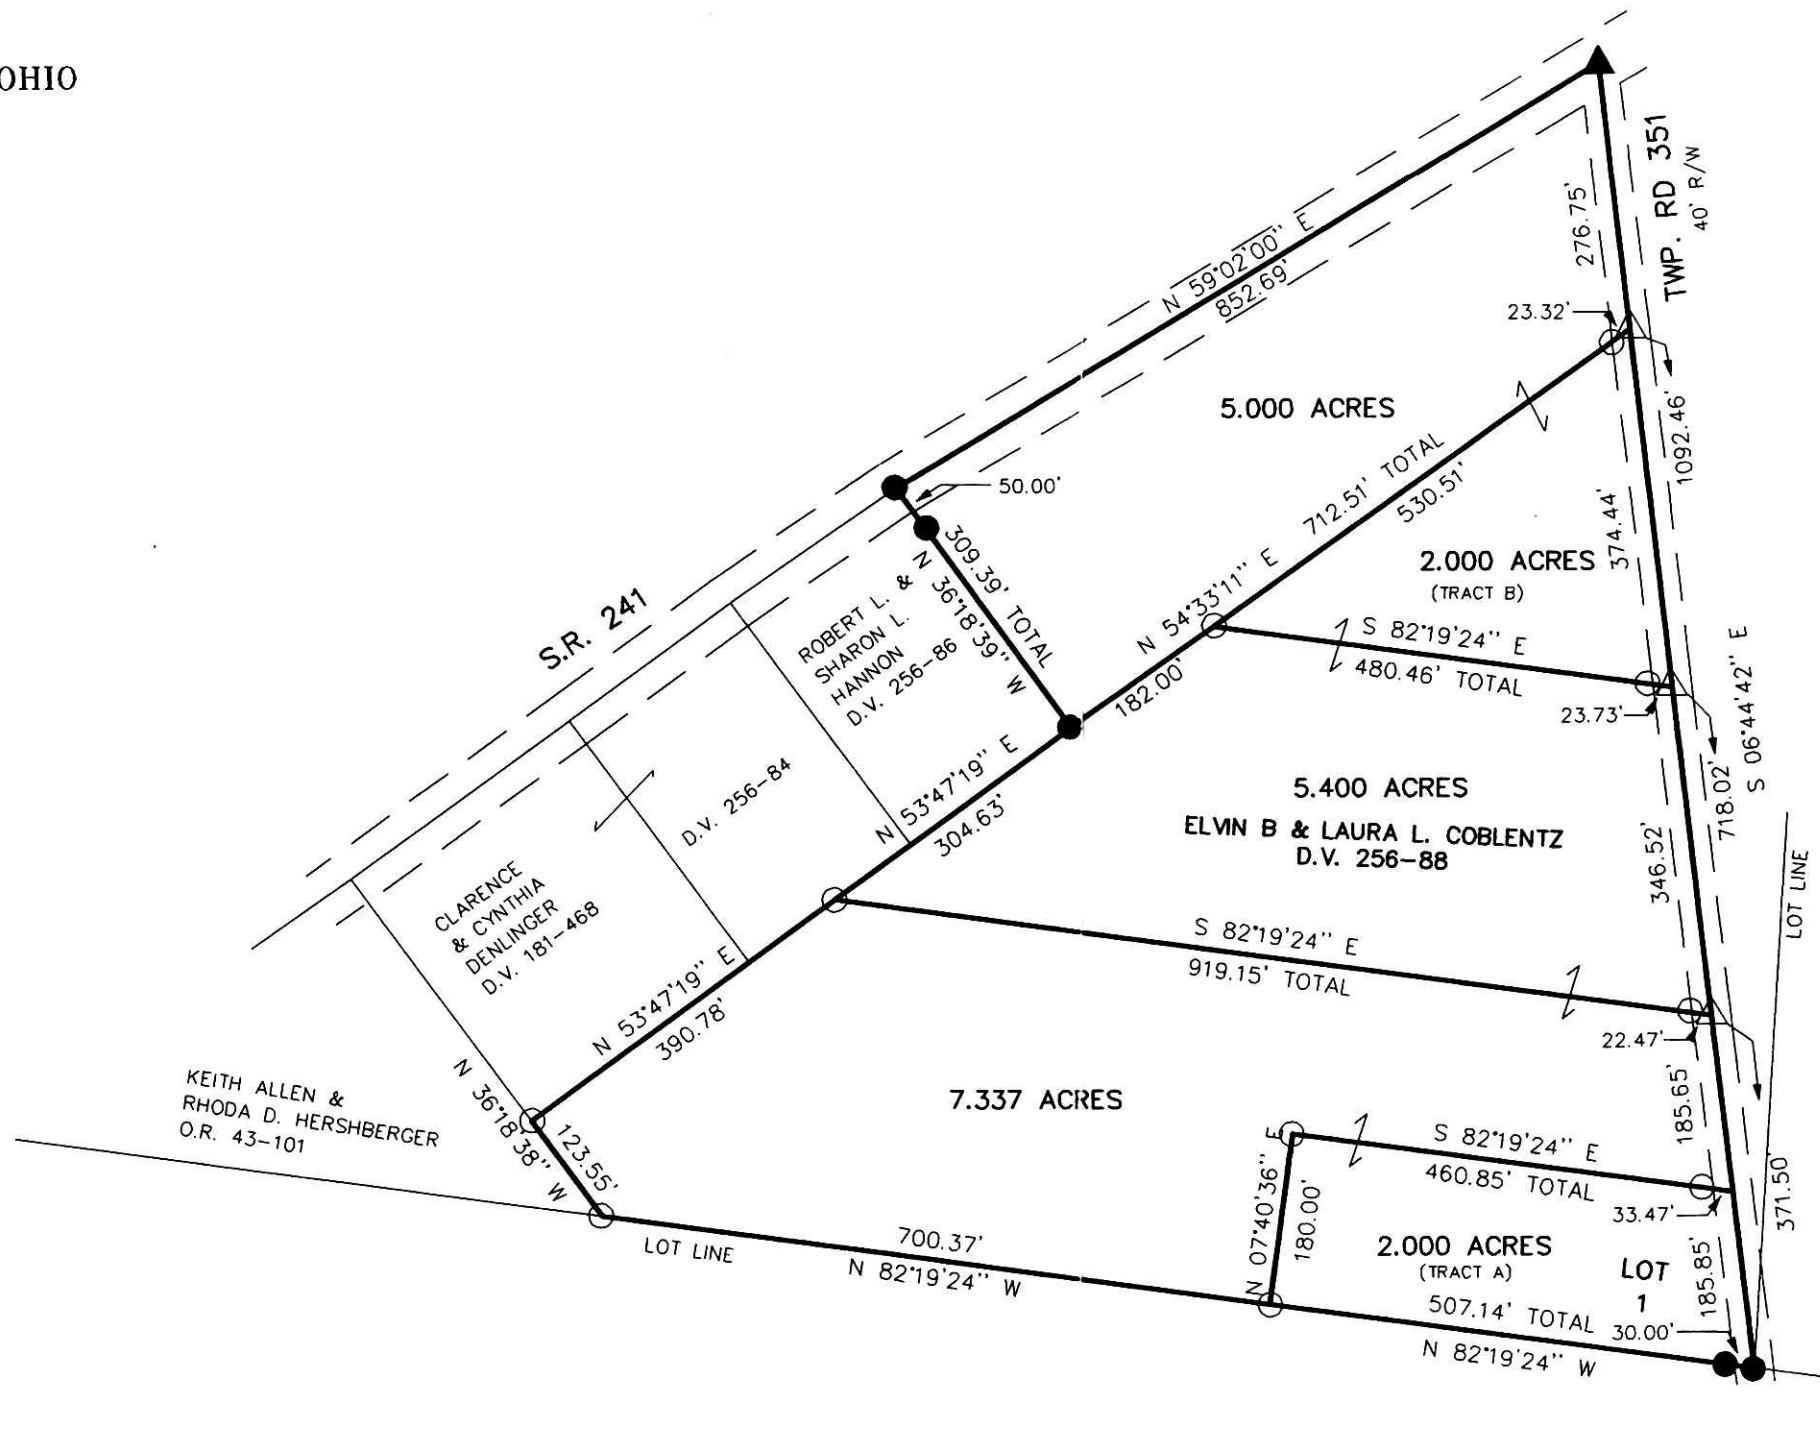

- △ R.R. SPIKE SET
- 5/8" REBAR WITH ID CAP SET
ID CAP MARKED "BAKER 6938"
- IRON PIN FOUND
- ▲ R.R. SPIKE FOUND

200100010171
 Filed for Record in
 HOLMES COUNTY, OH
 SALLY MILLER
 08-23-2001 03:28 pm.
 SMALL PLAT 20.00
 DR Book 18 Page 56 - 56
 ORY 85 Pages 431, 433,
 435, 437

200100010171
 HOLMES COUNTY TITLE
 MILLERSBURG, OH 44654

I CERTIFY THIS SURVEY TO BE CORRECT
 TO THE BEST OF MY KNOWLEDGE.

Donald C. Baker
 DONALD C. BAKER PS 6938

DATE: JULY 3, 2001

File name: C:\JOBS\S-506-01\ERZ\
 F.C.C. - FDB

010168 010169
 APPROVED FOR TRANSFER ONLY
 NO SUBDIVISION PLAT REQUIRED
 (O.R.C. 711.001 & 711.131)
 Lot(s) not for building unless
 approved by Board of Health.
 HOLMES CO. PLANNING COMM.

By no Date 8/6/01

PLAT APPROVED

8/7/01 RZ

DONALD C. BAKER SURVEYING
 138 N. CLAY ST.
 MILLERSBURG, OHIO 44654
 PH. 330-674-4788
 FAX 330-674-6027