



BERLIN TOWNSHIP
S.W. QTR., SECTION 4
T-9 N; R-5 W
HOLMES COUNTY, OHIO


REFERENCES:
O.R. VOL. 76 PAGE 407
BEARINGS FROM O.R. VOL. 76 PAGE 407

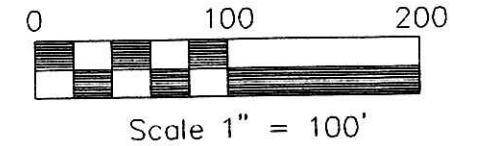

- ▲ R.R. SPIKE FOUND
- IRON PIN FOUND
- 5/8" REBAR WITH I.D. CAP SET
I.D. CAP MARKED "BAKER 6938"

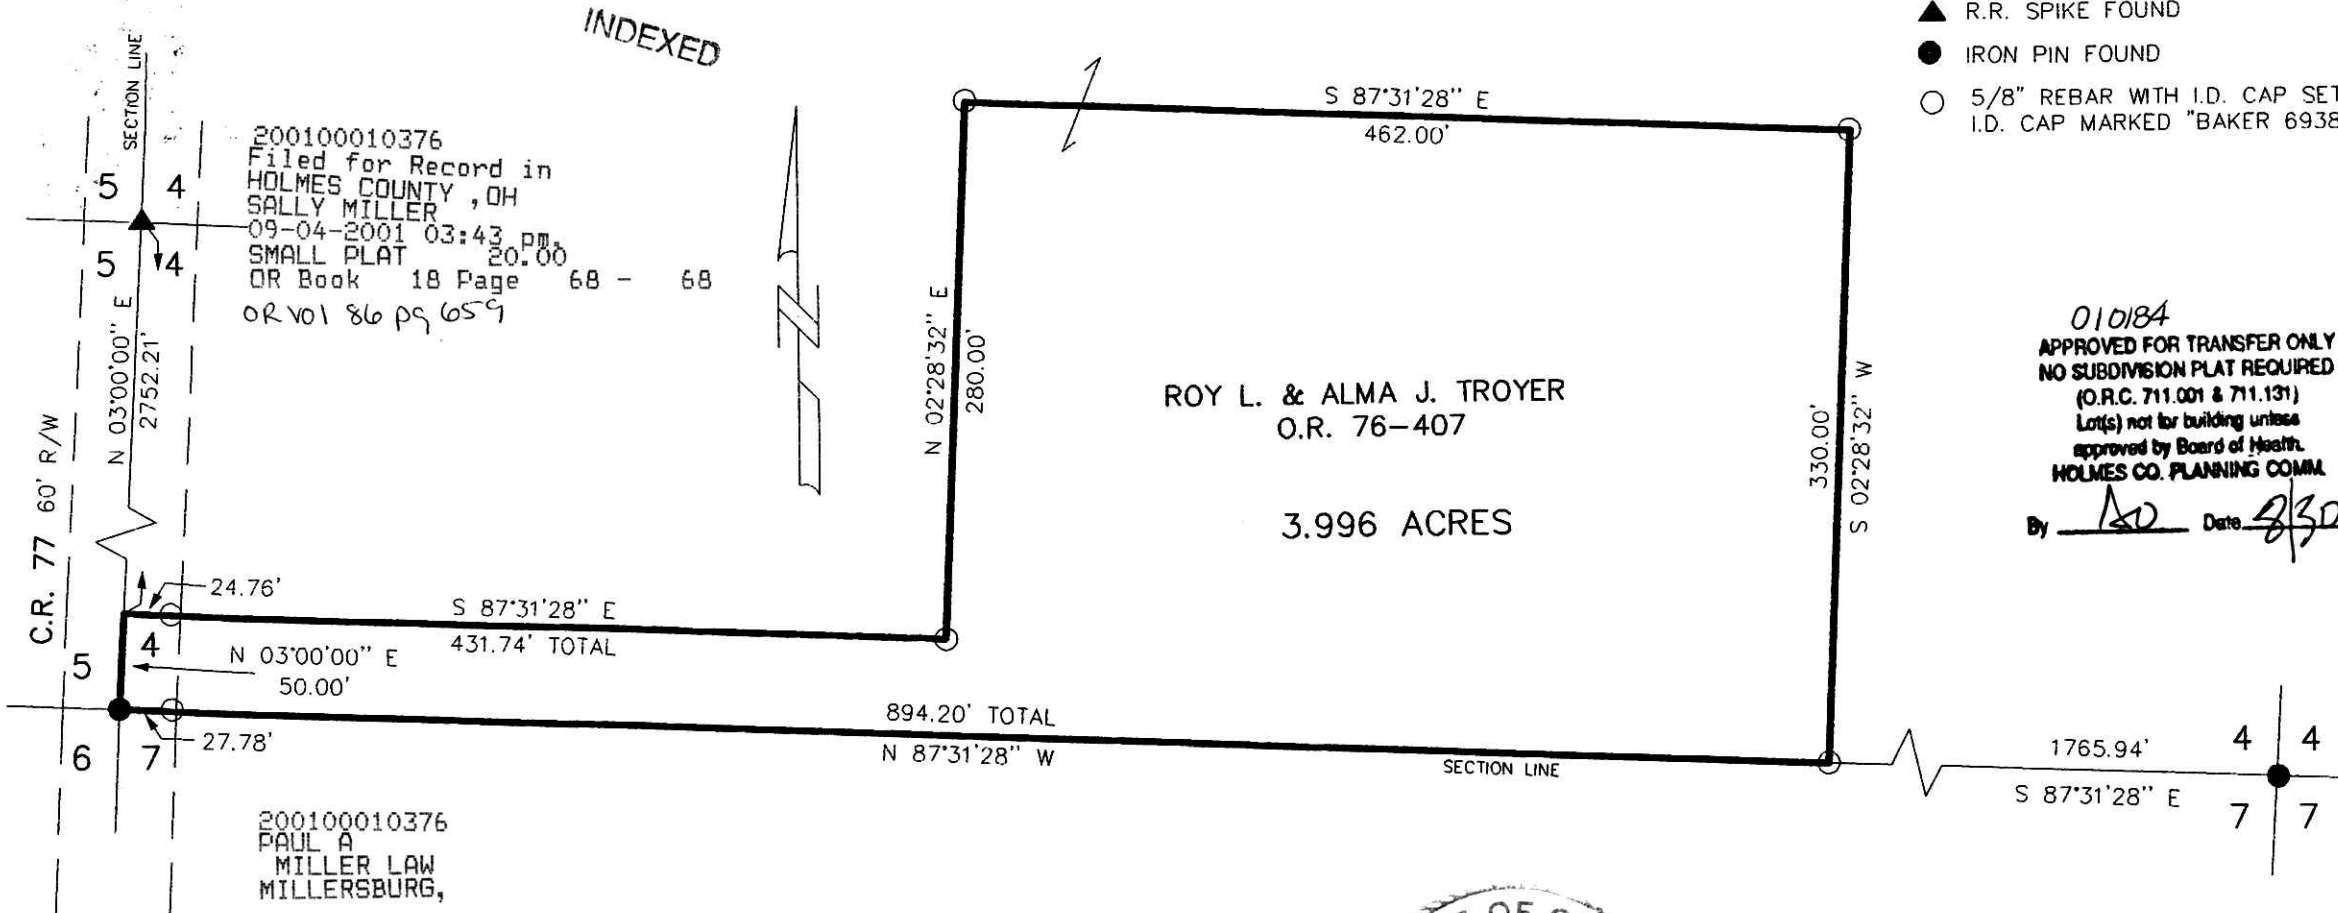

010184
APPROVED FOR TRANSFER ONLY
NO SUBDIVISION PLAT REQUIRED
(O.R.C. 711.001 & 711.131)
Lot(s) not for building unless
approved by Board of Health.
HOLMES CO. PLANNING COMM.
By ABD Date 8/30/01


 DONALD C. BAKER SURVEYING
 138 N. CLAY ST.
 MILLERSBURG, OHIO 44654
 PH. 330-674-4788
 FAX 330-674-6027



I CERTIFY THIS SURVEY TO BE CORRECT
TO THE BEST OF MY KNOWLEDGE.


 DONALD C. BAKER P.S. 6938

AUG. 2, 2001
 C:\JOBS1\S-582-01
 F.C.C. - FDB

PLAT APPROVED

9/4/2001 B