

CLARK TOWNSHIP
 S.E. QTR. SECTION 25
 T-8 N; R-5 W
 HOLMES COUNTY, OHIO
 (SURVEYED FOR: ELI H. & FANNIE YODER)

REFERENCES:
 DEED VOL. 205 PAGE 267
 " " 247 " 678
 " " 270 " 534

BEARINGS FROM PLAT VOL. 14 PAGE 165

VOL 18 PAGE 69



SCALE: 1" = 200'

- STONE FOUND
- IRON PIN FOUND
- △ R. R. SPIKE SET
- 5/8" I.D. BAR WITH I.D. CAP SET
- I.D. CAP MARKED "BAKER 6938"



INDEXED



200100010379
 Filed for Record in
 HOLMES COUNTY, OH
 SALLY MILLER
 09-04-2001 03:43 pm.
 SMALL PLAT 20.00
 OR Book 18 Page 69 - 69
 OR vol 86 pg 663 + 665


I CERTIFY THIS SURVEY TO BE CORRECT
 TO THE BEST OF MY KNOWLEDGE.

Jamie D. Darr
 JAMIE D. DARR P.S. 7755
 DONALD C. BAKER SURVEYING
 138 N. CLAY ST.
 MILLERSBURG, OHIO 44654
 PH. 330-674-4788

AUGUST 10, 2001

52861 - M.L. DAVIS
 F.C.C. - J.D. DARR

200100010379
 PAUL A.
 MILLER LAW
 MILLERSBURG,

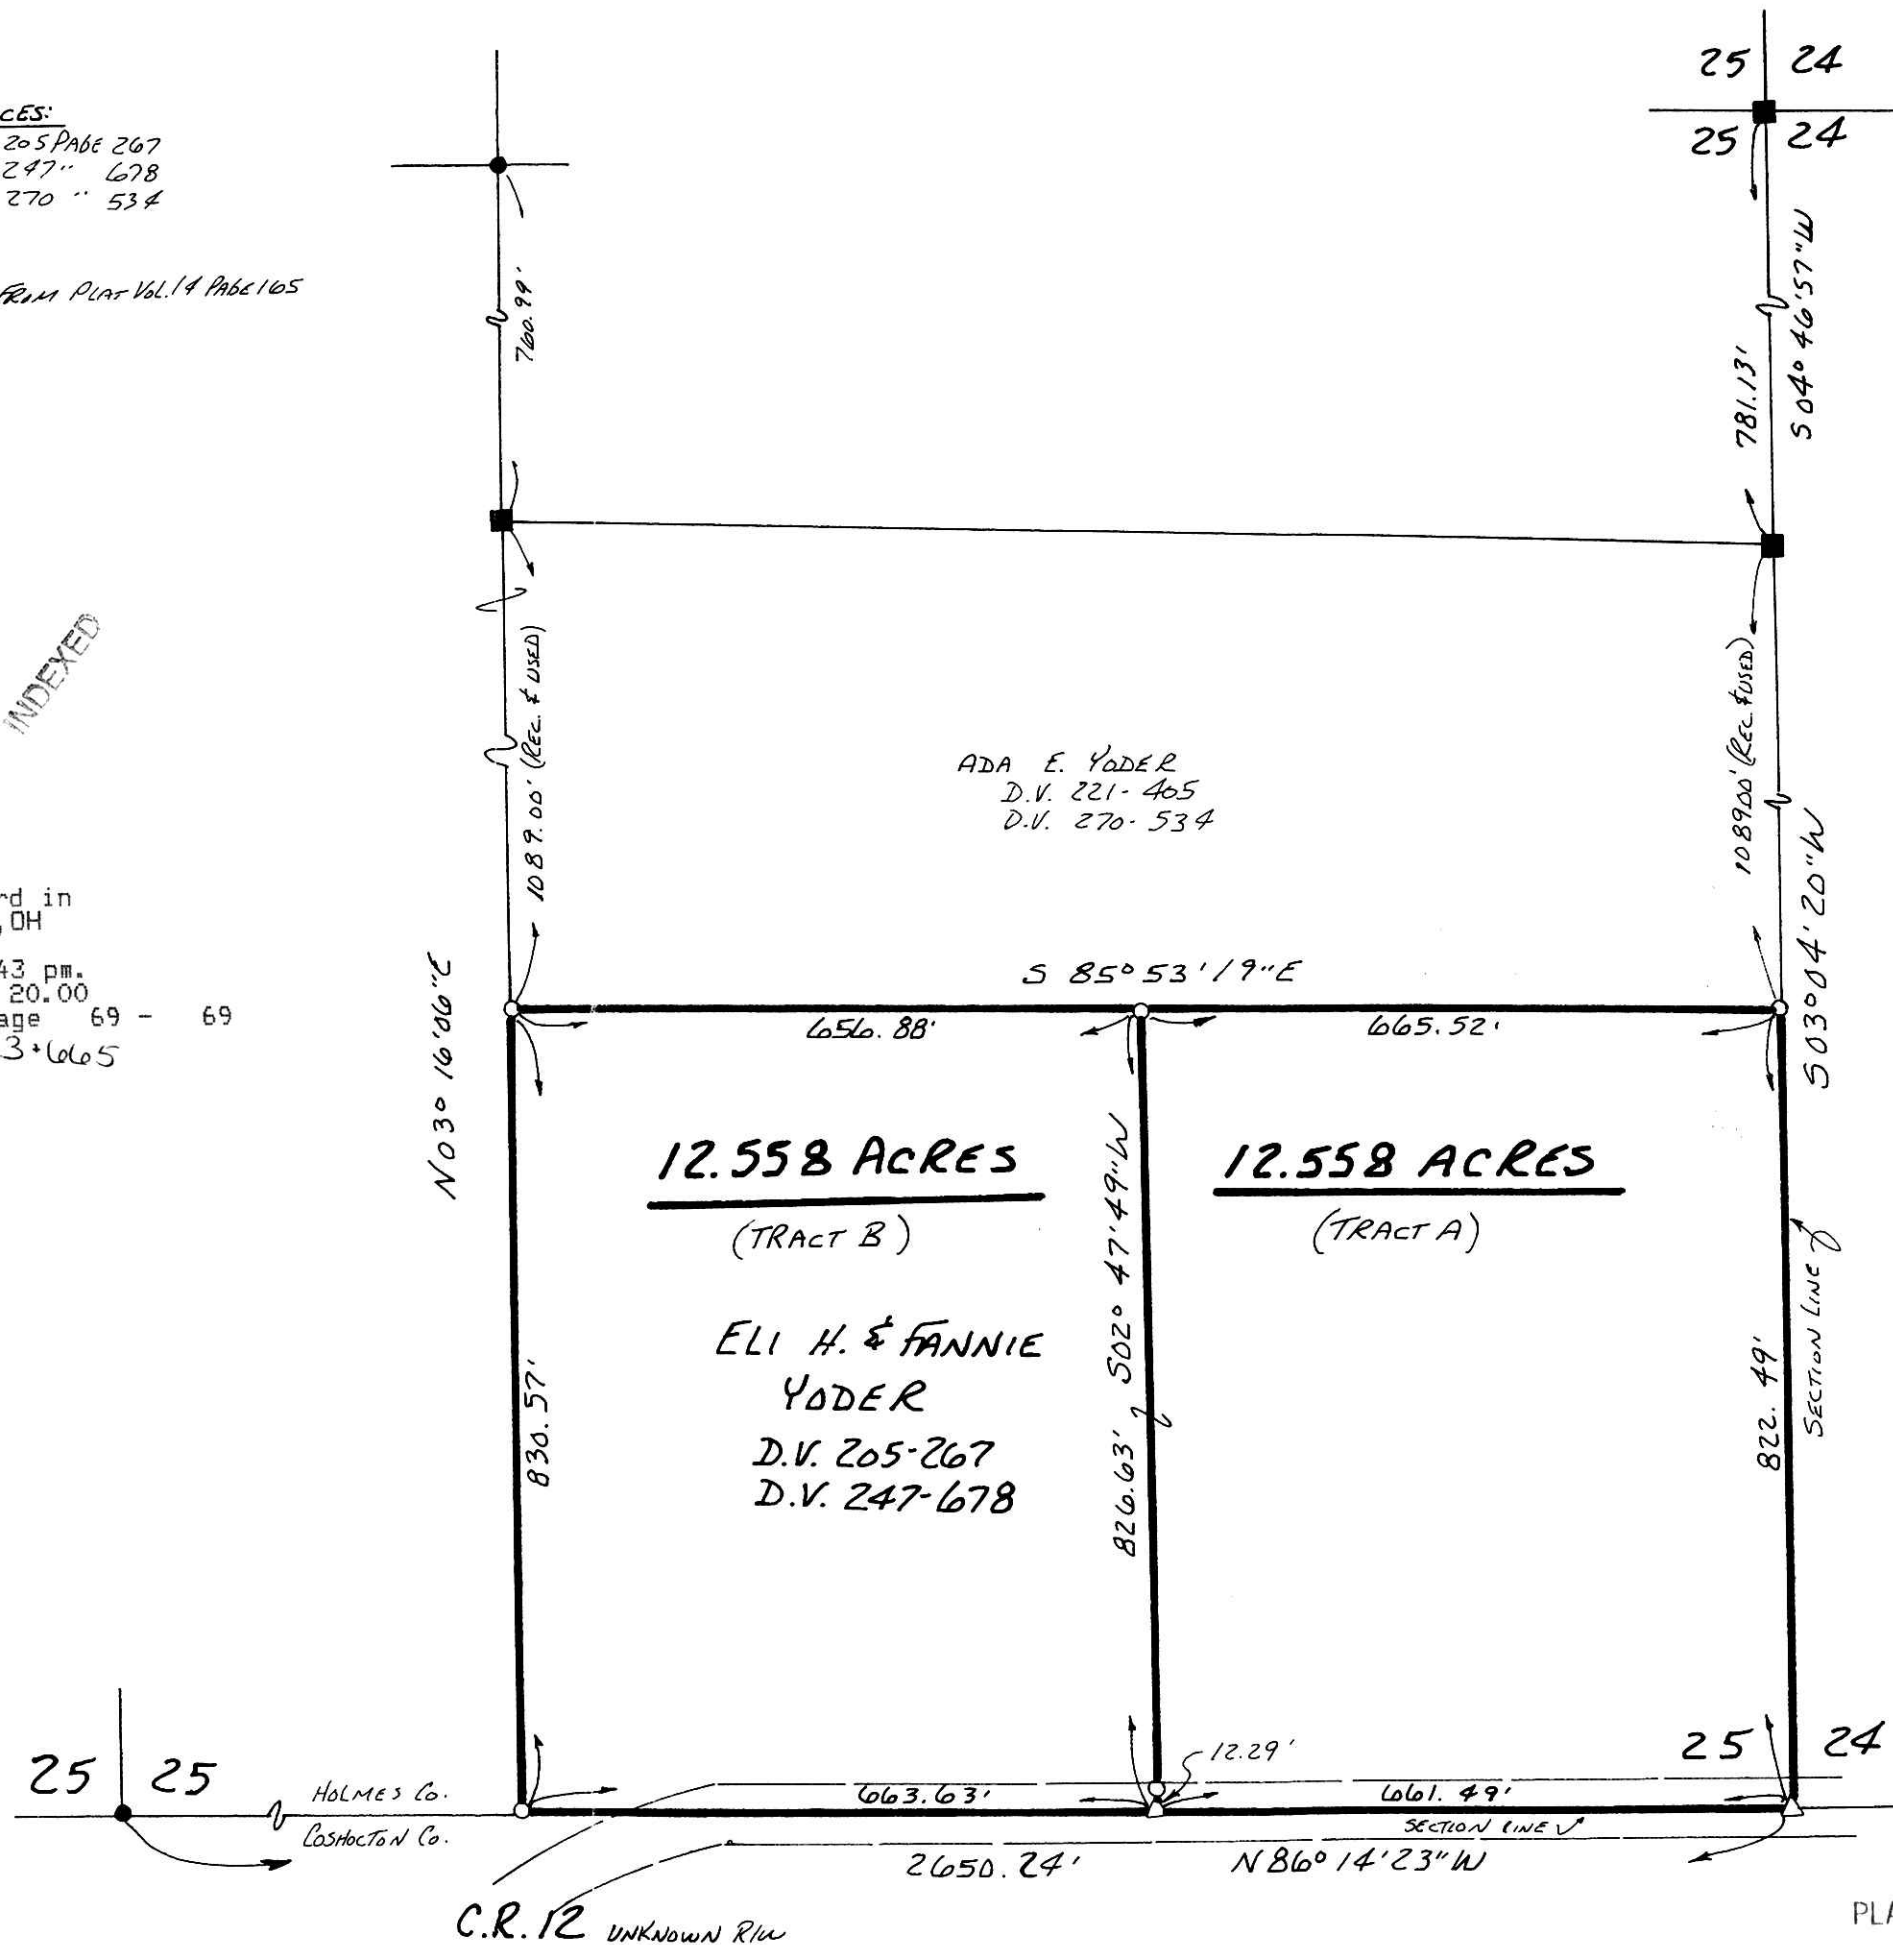

PLAT APPROVED

9/4/2001-B