

PAINT TOWNSHIP
S.E. QTR. SECTION 27
T-15 N; R-11 W
HOLMES COUNTY, OHIO
(SURVEYED FOR: ALLEN WEAVER)

REFERENCES:
DEED VOL. 281 PAGE 391
" " 220 " 60
" " 282 " 67
" " 236 " 747

BEARINGS FROM PLAT VOL. 10 PAGE 23

(A) DONALD W. & ANNE S. BROWN
D.V. 236-640 D.V. 236-747




200100010425
Filed for Record in
HOLMES COUNTY, OH
SALLY MILLER
09-07-2001 12:32 pm.
SMALL PLAT 20.00
OR Book 18 Page 70 - 70
or vol 87 pg 6

200100010425
PAUL A.
MILLER LAW
MILLERSBURG,

I CERTIFY THIS SURVEY TO BE CORRECT
TO THE BEST OF MY KNOWLEDGE.

Donald C. Baker
DONALD C. BAKER P.S. 6938
DONALD C. BAKER SURVEYING
138 N. CLAY ST.
MILLERSBURG, OHIO 44654
PH. 330-674-780

JULY 12, 2001
#51601 M.L. DAVIS
F.C.C. - F.D. BAKER

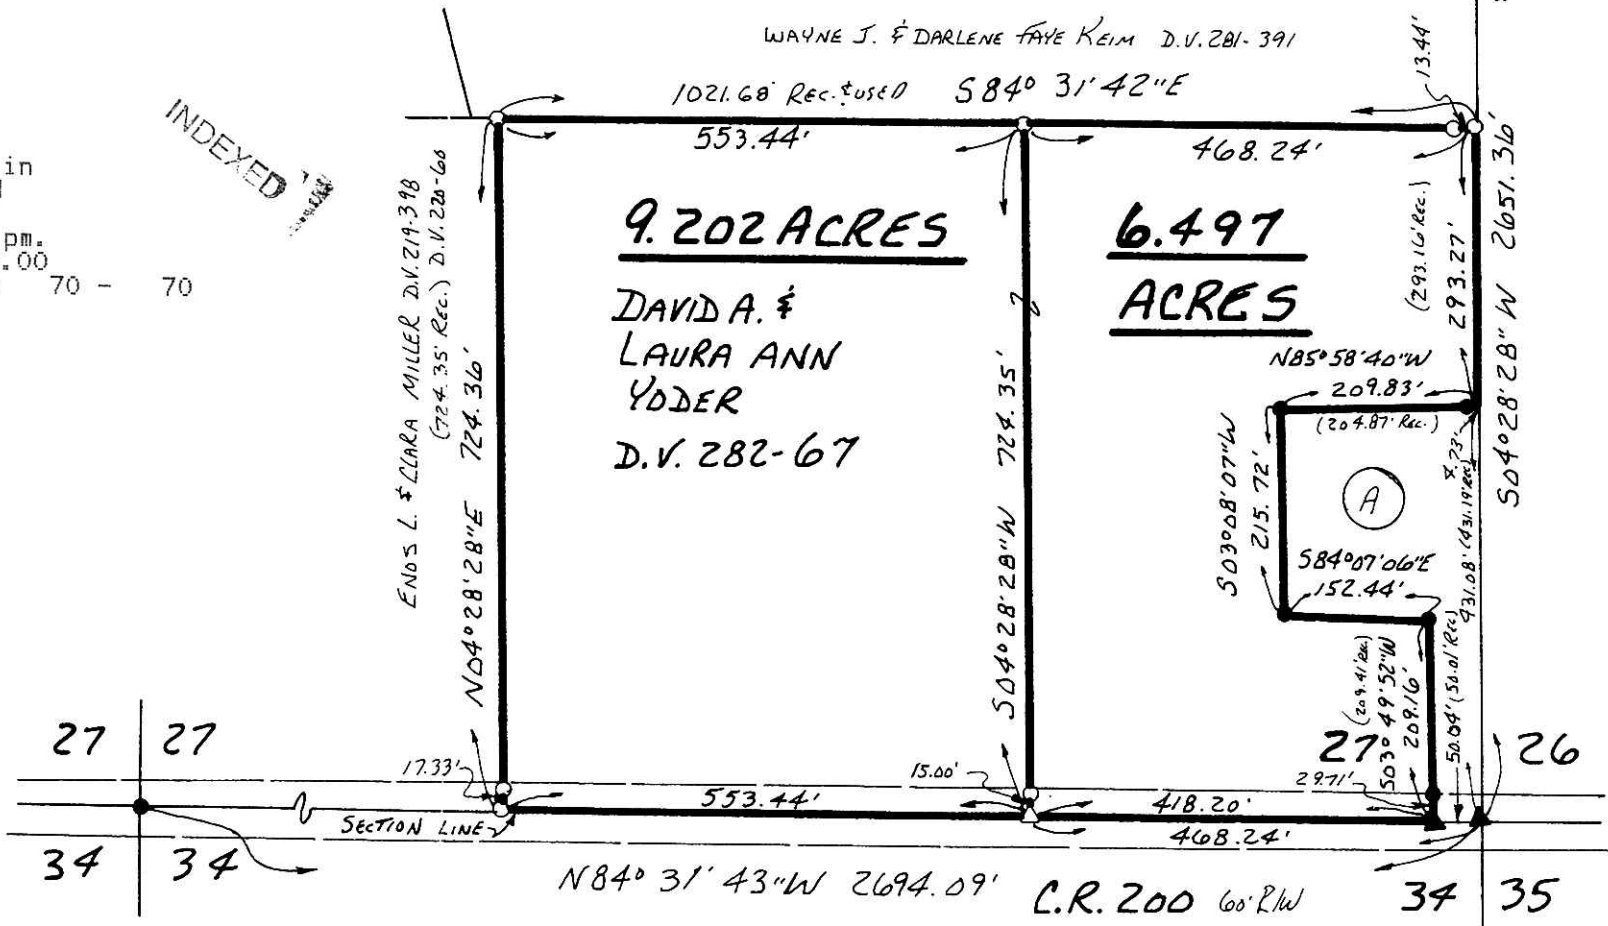

INDEXED

PLAT APPROVED

8/30/01 *Arz*