

SALT CREEK TOWNSHIP
S.W. QTR. SECTION 10
T-14 N; R-12 W
4TH. QTR. LOT 5
T-10 N; R-6 W
HOLMES COUNTY, OHIO
(SURVEYED FOR: MART E. MILLER)

0 100 200 400
SCALE: 1" = 200'
● IRON PIN FOUND
△ R.R. SPIKE SET
○ 5/8" RE BAR WITH I.D. CAP SET
I.D. CAP MARKED "BAKER 6938"

REFERENCES:
DEED VOL. 101 PAGE 1
" " 231 " 30
" " 231 " 38
" " 228 " 933
D.V. 214 " 531

O.R. 4 PAGE 976
O.R. 36 PAGE 904

BEARINGS FROM
PLAT VOL 14 PAGE 880

200100010485
Filed for Record in
HOLMES COUNTY, OH
SALLY MILLER
09-12-2001 10:43 am
SMALL PLAT
OR Book 18 Page 72 - 72
OR vol 87 pg 227




200100010485
THOMAS D
GINDLESBERGER ATTY
MILLERSBURG,

INDEXED

I CERTIFY THIS SURVEY TO BE CORRECT
TO THE BEST OF MY KNOWLEDGE.

JAMIE D. DARR P.S. 7755
DONALD C. BAKER SURVEYING
138 N. CLAY ST.
MILLERSBURG, OHIO, 44654
PH. 330-674-4788

JUNE 20, 2001
42201 - M.L. DAVIS
F.L.C. - J.D. DARR

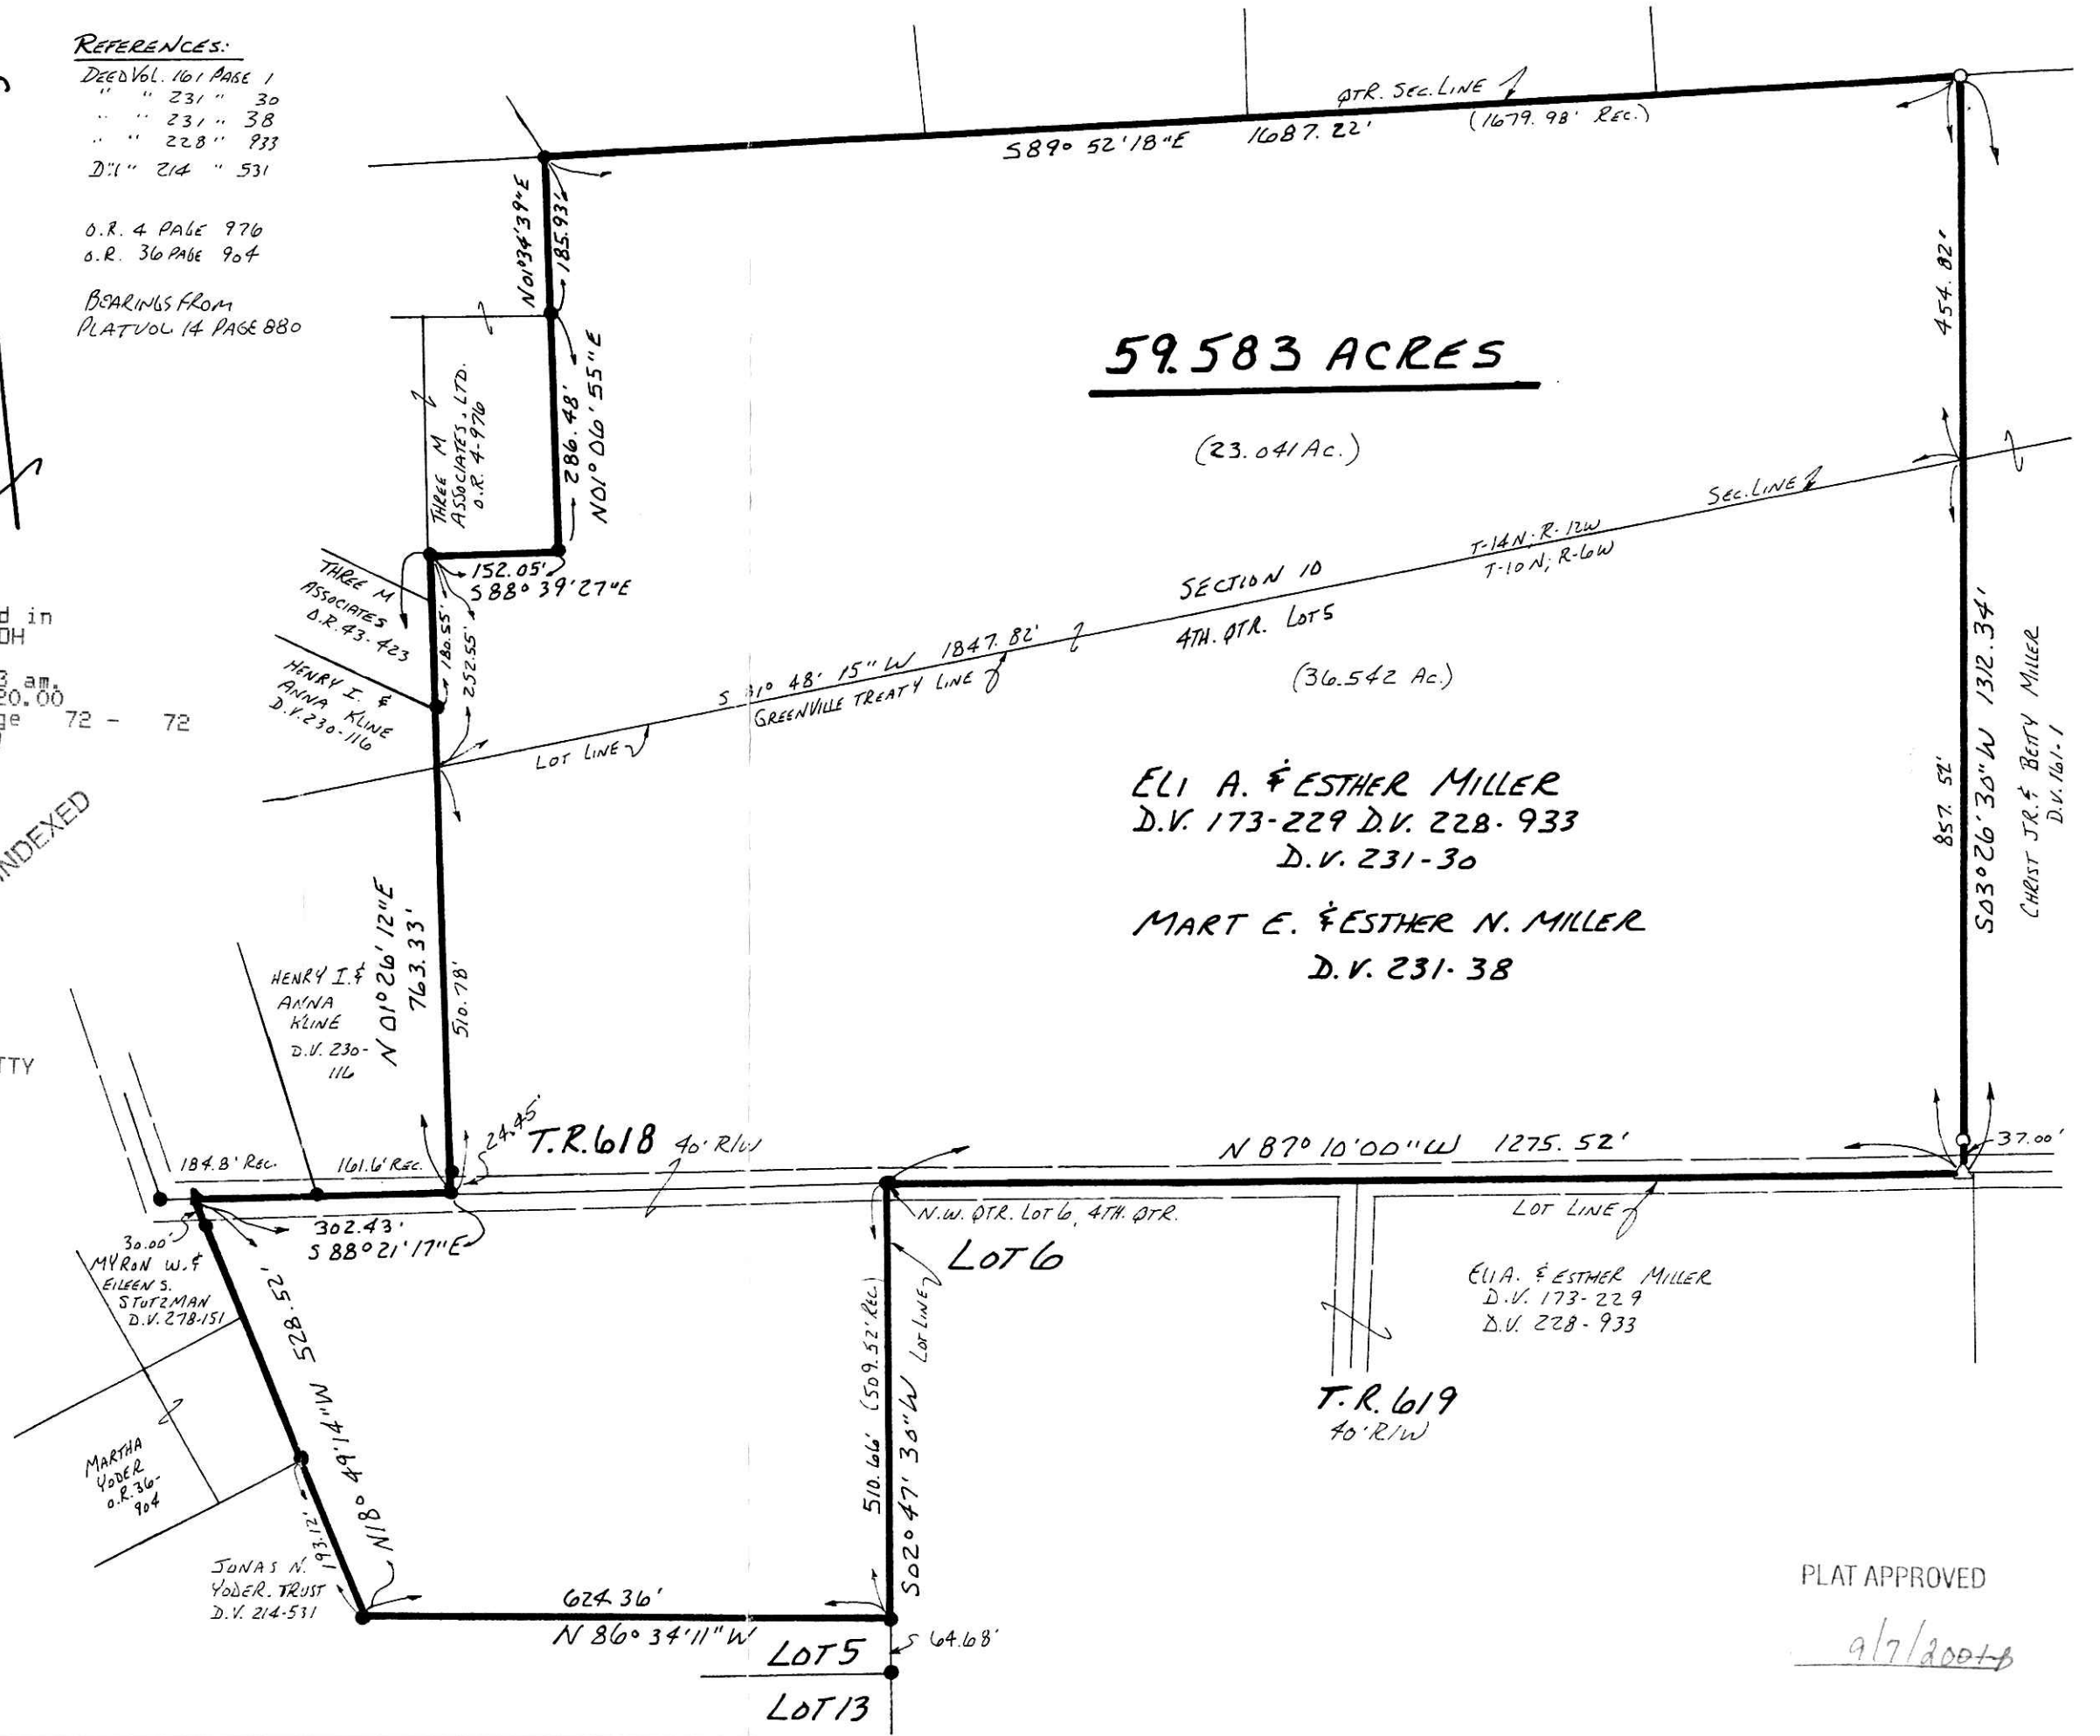

59.583 ACRES
(23.041 Ac.)

ELI A. & ESTHER MILLER
D.V. 173-229 D.V. 228-933
D.V. 231-30

MART E. & ESTHER N. MILLER
D.V. 231-38

PLAT APPROVED

9/7/2001