

WASHINGTON TOWNSHIP  
 N.W. & S.W. QTRS., SECTION 10  
 N.E. QTR., SECTION 9  
 N.W. QTR., SECTION 15  
 T- 19N R- 15W  
 HOLMES COUNTY, OHIO

RESURVEY OF O.R. VOL. 19 PAGE 693




200100010506  
 Filed for Record in  
 HOLMES COUNTY, OH  
 SALLY MILLER  
 09-12-2001 03:25 pm.  
 PLAT MED 21.60  
 OR Book 18 Page 74 - 74  
 OR vol 18 pg 328

INDEXED

200100010506  
 JOHN  
 BARRINGTON ATTY  
 WOOSTER, OH

REFERENCES:

- DEED VOL. 232 PAGE 170
- DEED VOL. 279 PAGE 891
- DEED VOL. 143 PAGE 582
- DEED VOL. 177 PAGE 305
- DEED VOL. 162 PAGE 77
- O.R. VOL. 19 PAGE 693
- O.R. VOL. 77 PAGE 479
- PLAT VOL. 17 PAGE 522
- PLAT VOL. 16 PAGE 531
- BEARINGS FROM PLAT VOL. 17 PAGE 522

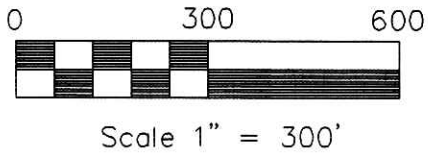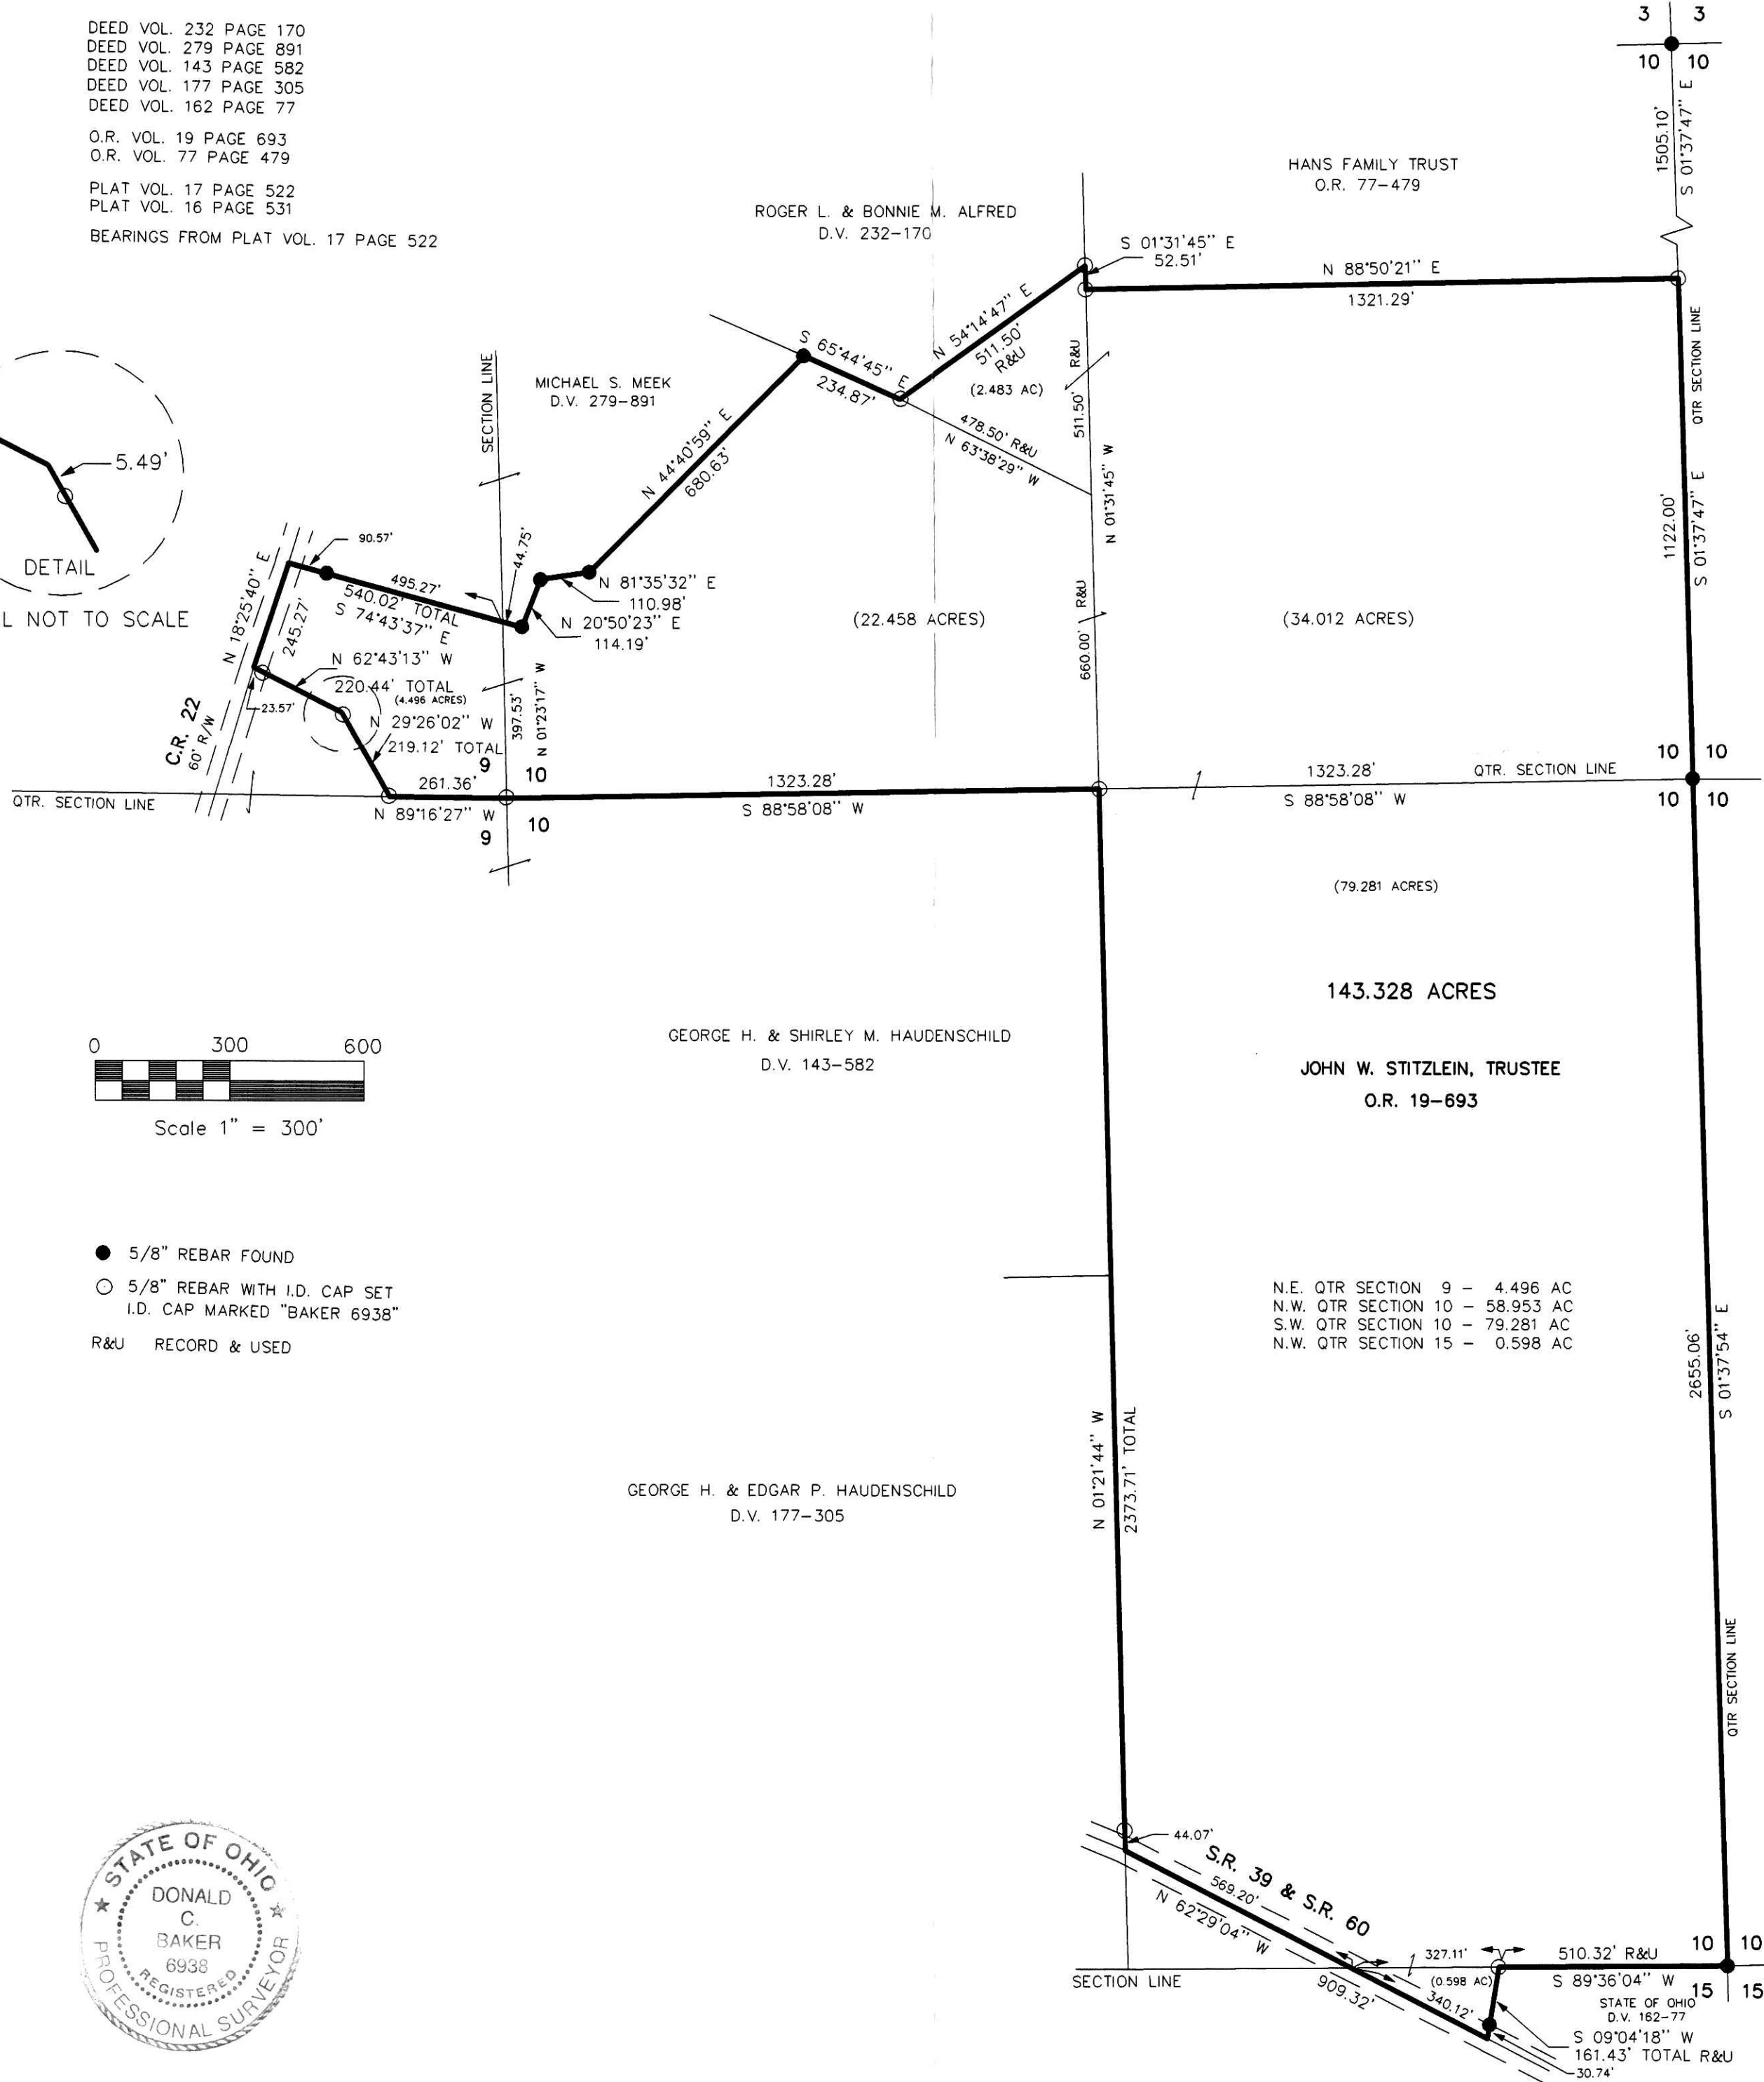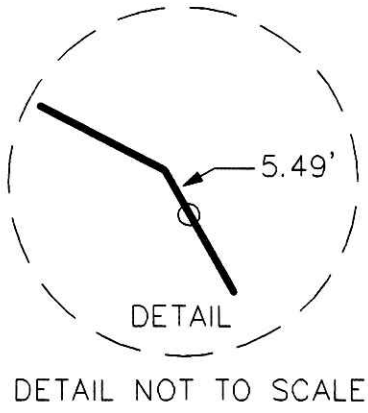

- 5/8" REBAR FOUND
- 5/8" REBAR WITH I.D. CAP SET  
I.D. CAP MARKED "BAKER 6938"
- R&U RECORD & USED

N.E. QTR SECTION 9 - 4.496 AC  
 N.W. QTR SECTION 10 - 58.953 AC  
 S.W. QTR SECTION 10 - 79.281 AC  
 N.W. QTR SECTION 15 - 0.598 AC



I CERTIFY THIS SURVEY TO BE CORRECT TO THE BEST OF MY KNOWLEDGE.

*Donald C. Baker*  
 DONALD C. BAKER P.S. 6938

FDB/ FCC DATE JULY 25, 2001  
 File name: C:\JOBS1\S-439-01

PLAT APPROVED

8/24/2001

DONALD C. BAKER SURVEYING  
 138 N. CLAY ST.  
 MILLERSBURG, OHIO 44654  
 PH. 330-674-4788  
 FAX 330-674-6027