

KILLBUCK TOWNSHIP
S.W. QTR. SECTION 21
T- 8 N R- 8 W
HOLMES COUNTY, OHIO

VOL 18 PAGE 80

REFERENCES:
DEED VOL. 178 PAGE 749
DEED VOL. 179 PAGE 48
DEED VOL. 236 PAGE 762
DEED VOL. 257 PAGE 115

O.R. VOL. 19 PAGE 633
O.R. VOL. 55 PAGE 886
O.R. VOL. 70 PAGE 38
O.R. VOL. 70 PAGE 155

PLAT VOL. 14 PAGE 41
PLAT VOL. 17 PAGE 580
PLAT VOL. 17 PAGE 818
PLAT VOL. 19 PAGE 633



BEARINGS FROM PLAT VOL. 19 PAGE 633

INDEXED



200100010650
Filed for Record in
HOLMES COUNTY, OH
SALLY MILLER
09-20-2001 02:06 pm.
PLAT MED 21.60
OR Book 18 Page 80 - 80
OR Vol 88 pages 61-64

200100010650
PAUL A
MILLER LAW
MILLERSBURG,

THOMAS L. &
BARBARA ANN ARNOLD
D.V. 236-762

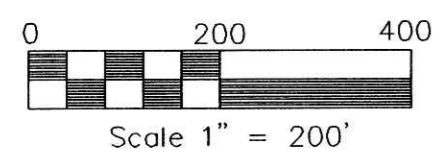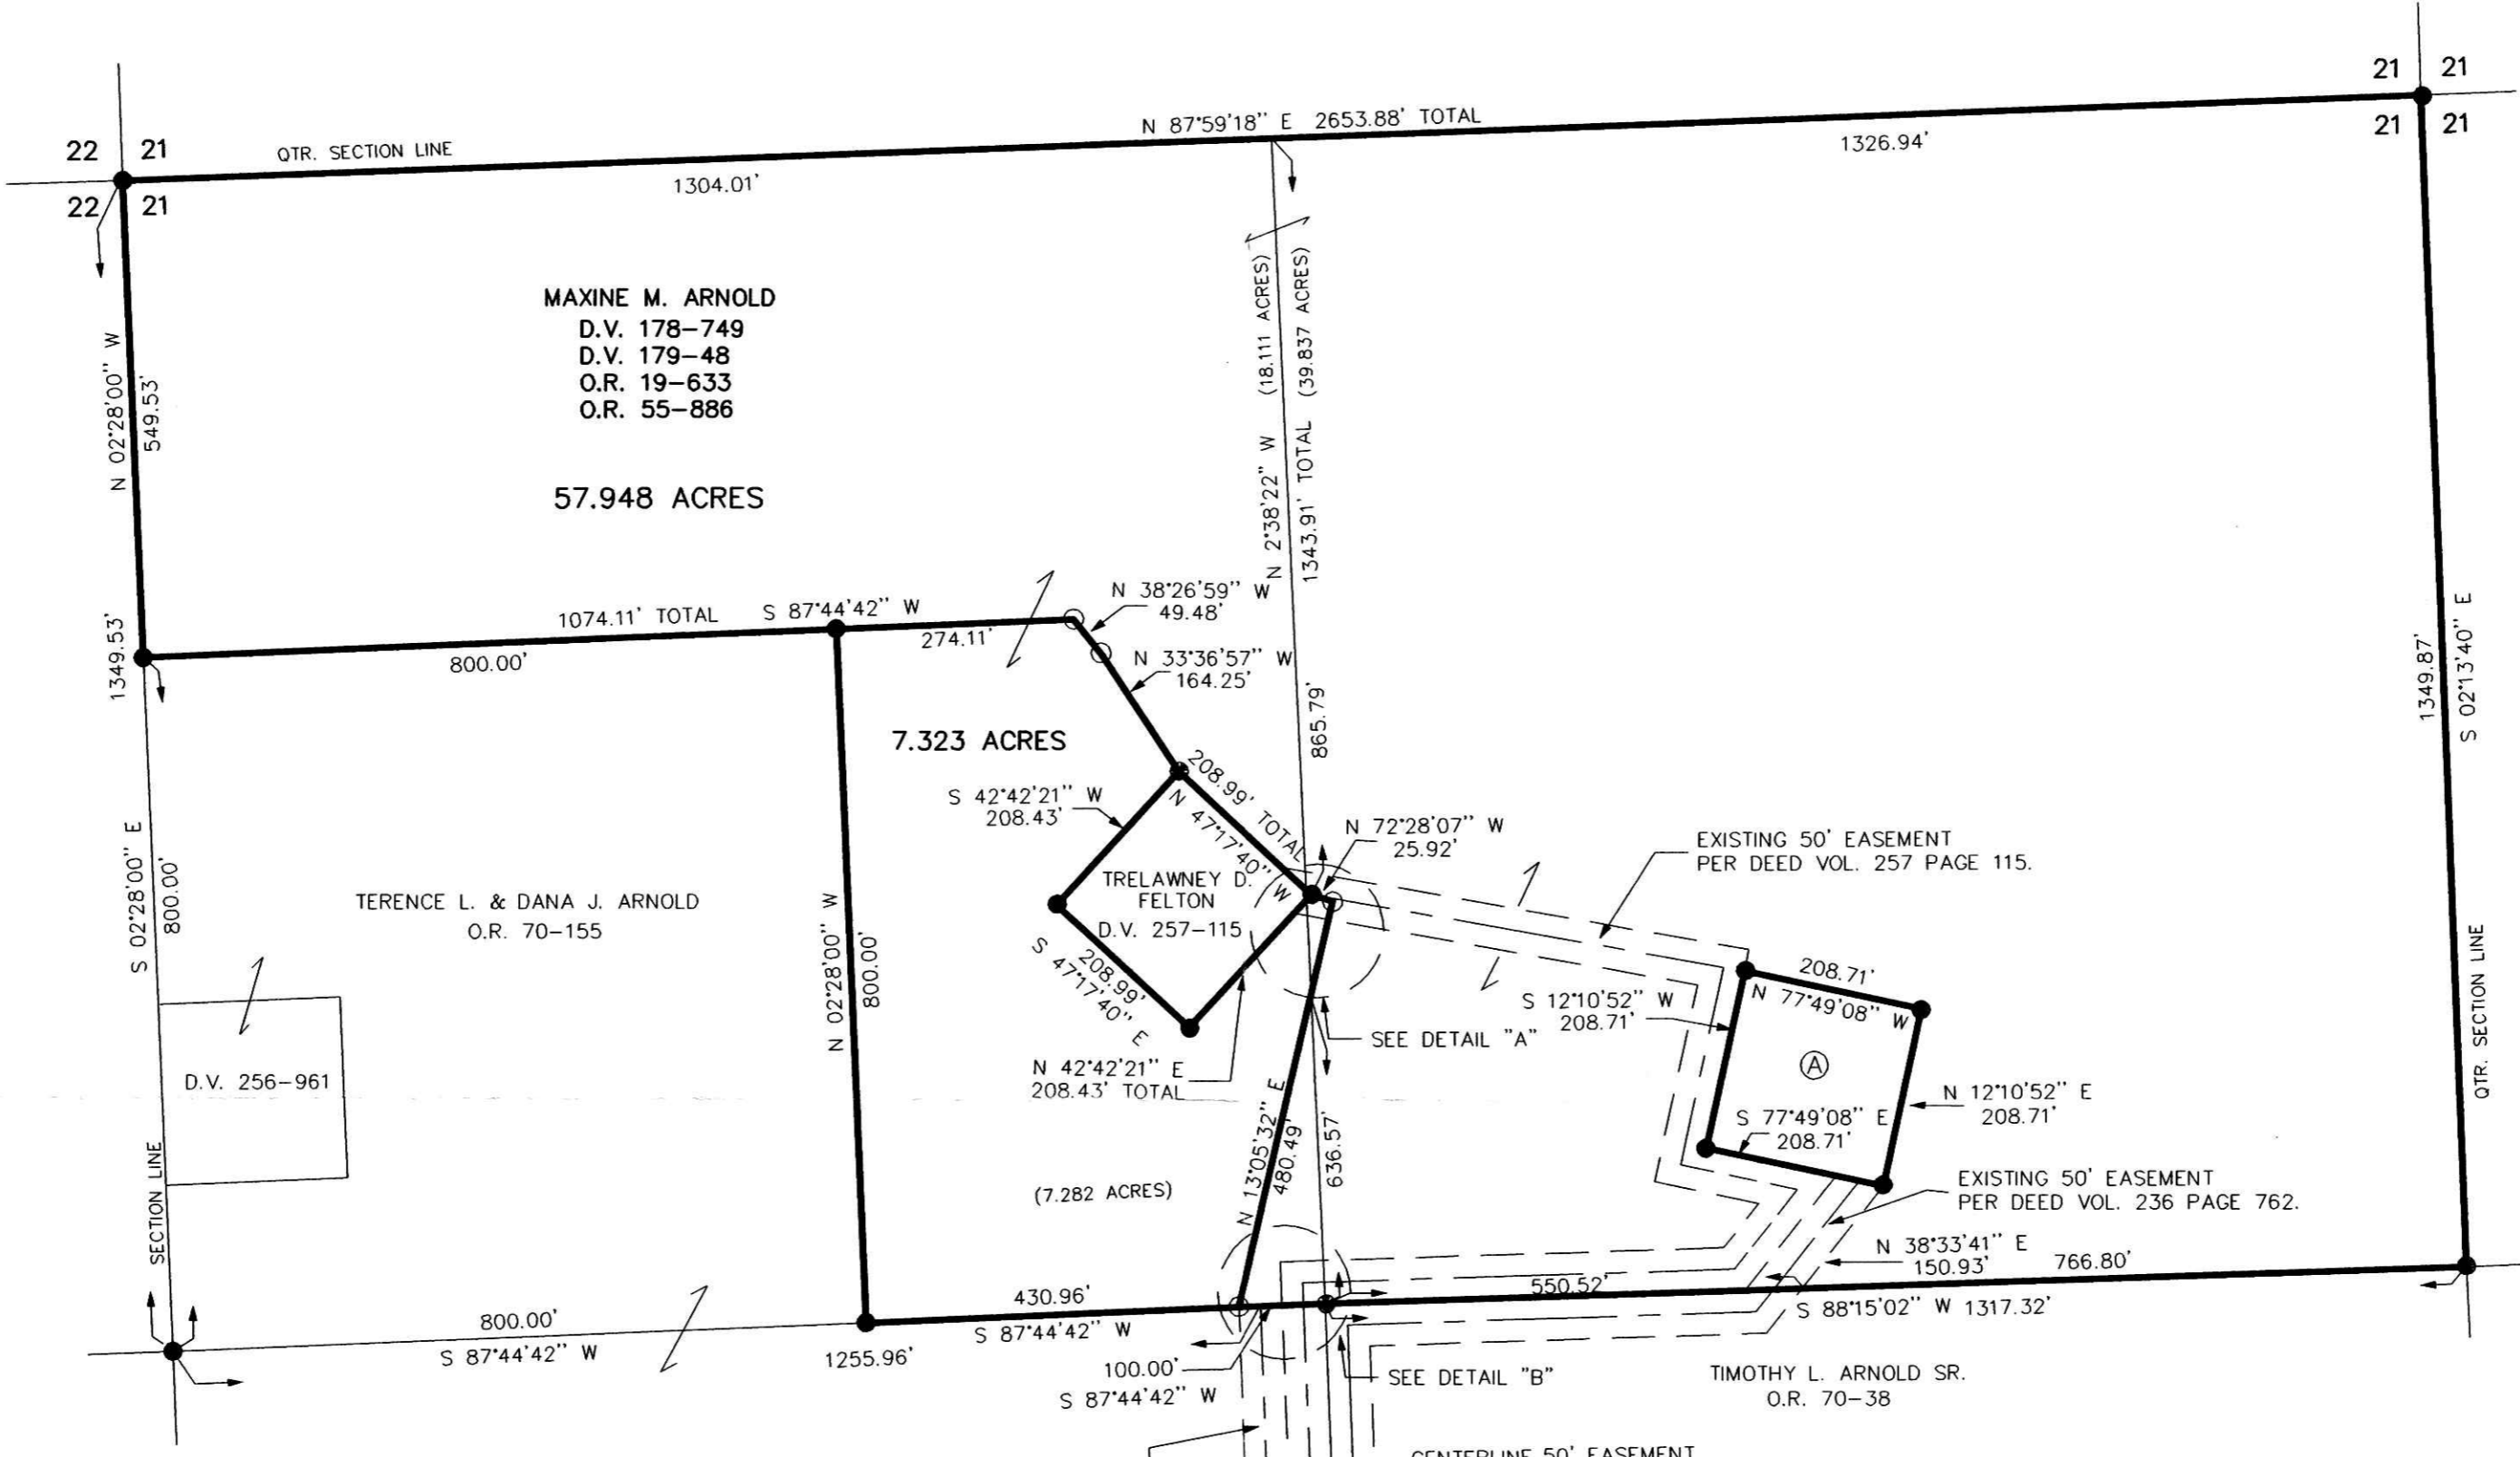

- IRON PIN FOUND
- 5/8" REBAR WITH I.D. CAP SET I.D. CAP MARKED "BAKER 6938"

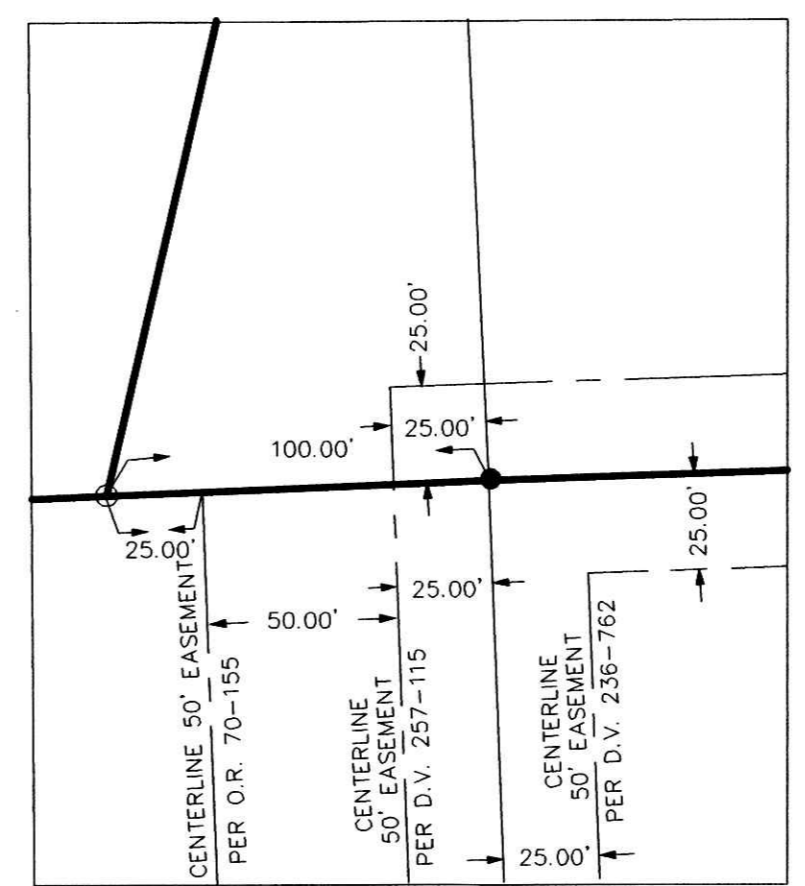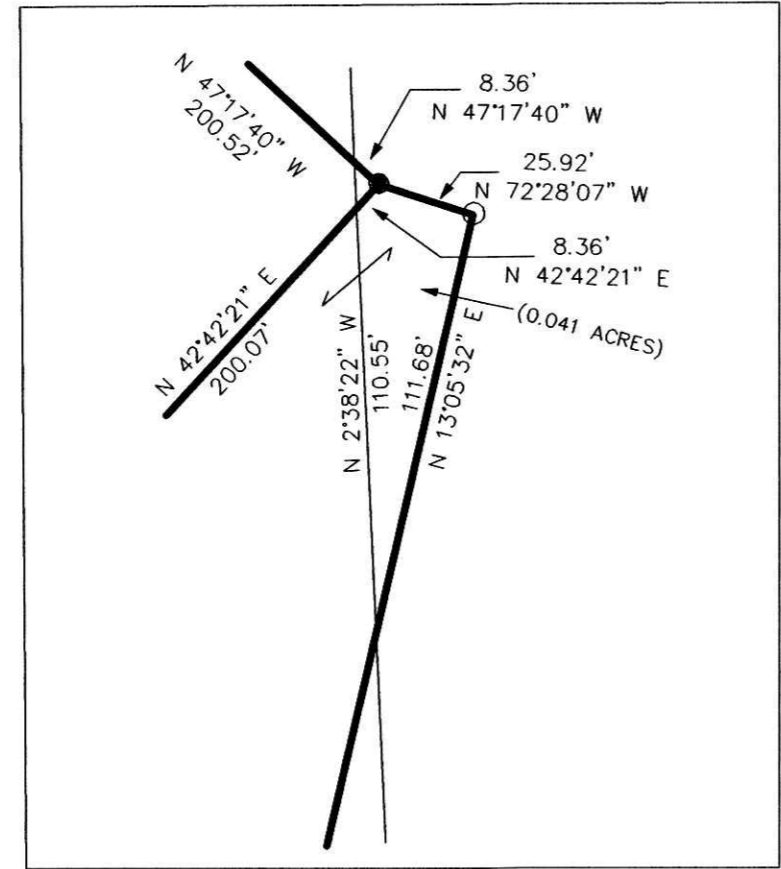

I CERTIFY THIS SURVEY TO BE CORRECT TO THE BEST OF MY KNOWLEDGE.

Donald C. Baker
DONALD C. BAKER P.S. 6938

FDB/ FCC DATE AUG. 21, 2001
File name: C:\JOBS1\S-804-99\ER2\S-487-01

DONALD C. BAKER SURVEYING
138 N. CLAY ST.
MILLERSBURG, OHIO 44654
PH. 330-674-4788
FAX 330-674-6027

PLAT APPROVED

9/20/01 dg