


BERLIN TOWNSHIP
 3RD. QTR., LOT 29
 T-9 N; R-5 W
 HOLMES COUNTY, OHIO

(SURVEYED FOR ROY YODER)


REFERENCES:

- DEED VOL. 223 PAGE 434
- DEED VOL. 223 PAGE 436
- DEED VOL. 238 PAGE 109
- DEED VOL. 241 PAGE 459
- PLAT VOL. 10 PAGE 247
- PLAT VOL. 11 PAGE 180

BEARINGS FROM PLAT VOL. 11 PAGE 180

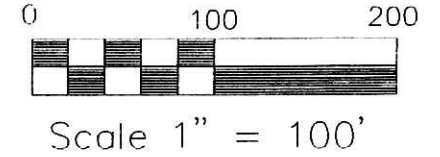

- IRON PIN FOUND
- 5/8" REBAR WITH I.D. CAP SET
I.D. CAP MARKED "BAKER 6938"

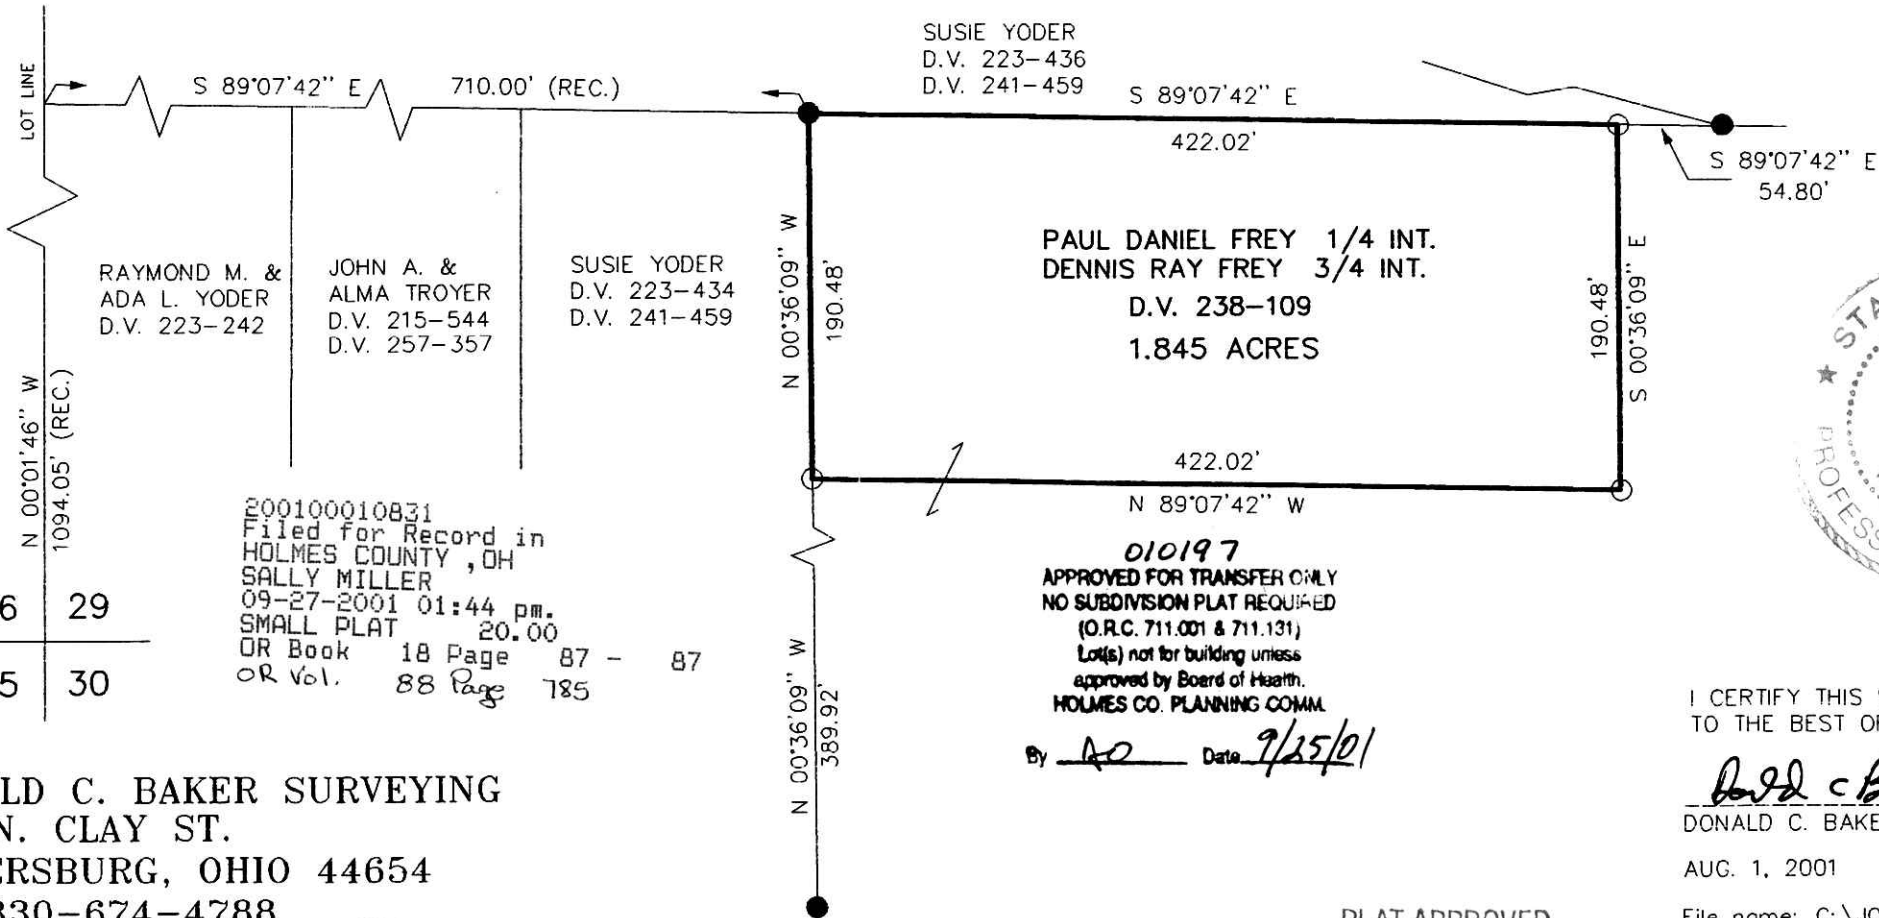

200100010831
 Filed for Record in
 HOLMES COUNTY, OH
 SALLY MILLER
 09-27-2001 01:44 pm.
 SMALL PLAT 20.00
 OR Book 18 Page 87 - 87
 OR Vol. 88 Page 785

010197
 APPROVED FOR TRANSFER ONLY
 NO SUBDIVISION PLAT REQUIRED
 (O.R.C. 711.001 & 711.131)
 Lot(s) not for building unless
 approved by Board of Health.
 HOLMES CO. PLANNING COMM.

By AO Date 9/25/01




I CERTIFY THIS SURVEY TO BE CORRECT
 TO THE BEST OF MY KNOWLEDGE.

Donald C. Baker
 DONALD C. BAKER PS 6938

AUG. 1, 2001

File name: C:\JOBS\S-639-01
 F.C.C. - FDB

PLAT APPROVED
9/27/01 Ag


 DONALD C. BAKER SURVEYING
 138 N. CLAY ST.
 MILLERSBURG, OHIO 44654
 PH. 330-674-4788
 FAX 330-674-6027
 200100010831
 PAUL A.
 MILLER LAW
 MILLERSBURG,

*VOL 18 PAGE 87