


PAINT TOWNSHIP  
N.E. & N.W. QTRS. SECTION 5  
T-14 N; R-11 W  
HOLMES COUNTY, OHIO  
(SURVEYED FOR: IVAN MILLER)

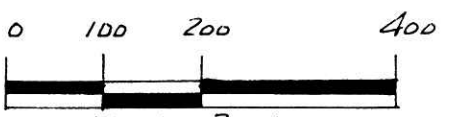

- SCALE: 1" = 200'
- IRON PIN FOUND
  - 5/8" REBAR WITH I.D. CAP SET  
I.D. CAP MARKED "BAKER 6938"

\* IRON PIN FOUND SET BY CAPERTON  
FROM AN UNFINISHED SURVEY





I CERTIFY THIS SURVEY TO BE CORRECT  
TO THE BEST OF MY KNOWLEDGE.

*J.D. Darr*  
 JAMIE D. DARR P.S. 7755  
 DONALD C. BAKER SURVEYING  
 138 N. CLAY ST.  
 MILLERSBURG OHIO 44654  
 PH. 330-674-4788

APRIL 3, 2001

# 20501 M.L. DAVIS  
F.C.C. - J.D. DARR

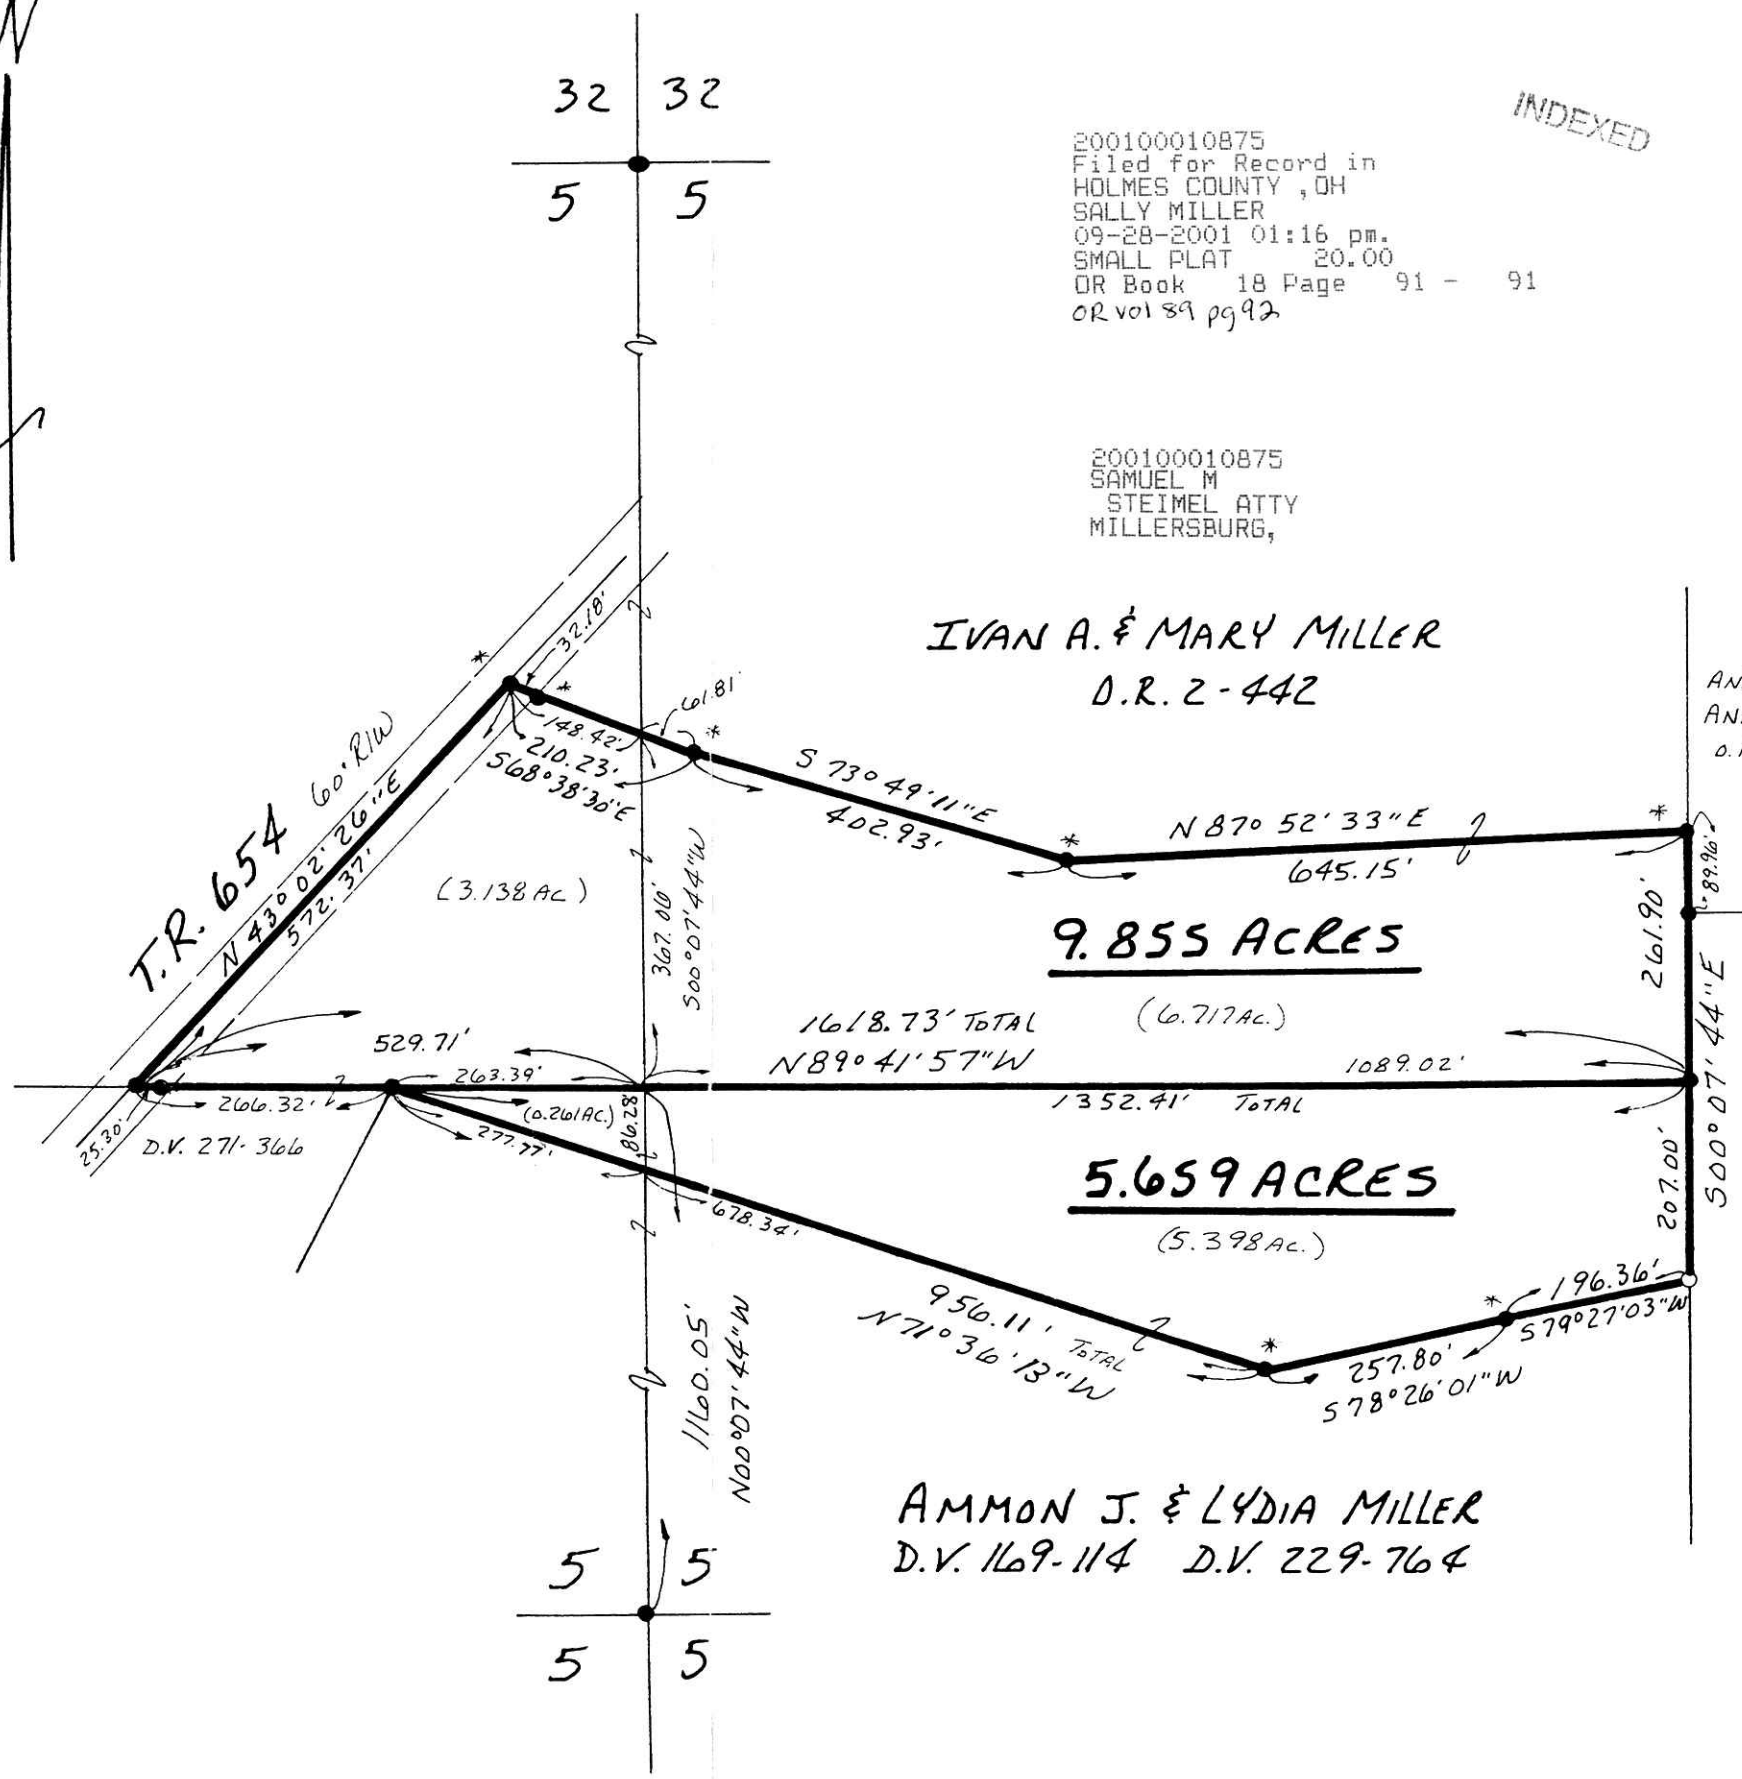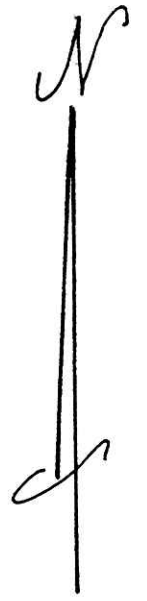

NOTE: BOTH PARCELS TO BE TRANSFERRED  
TO SAME GRANTEE.

200100010875  
 Filed for Record in  
 HOLMES COUNTY, OH  
 SALLY MILLER  
 09-28-2001 01:16 pm.  
 SMALL PLAT 20.00  
 DR Book 18 Page 91 - 91  
 OR vol 89 pg 92

INDEXED

200100010875  
 SAMUEL M  
 STEIMEL ATTY  
 MILLERSBURG,

IVAN A. & MARY MILLER  
 D.R. 2-442

ANDY E. &  
 ANNA MILLER  
 D.R. 23-217

REFERENCES:  
 DEED VOL. 229 PAGE 764  
 " " 255 " 152  
 " " 251 " 255  
 " " 271 " 366

D.R. VOL. 2 PAGE 442  
 " " 2 " 444  
 " " 23 " 217

BEARINGS FROM DEED VOL. 255  
PAGE 152.

JOHN M. & TENA MILLER  
 D.V. 158-163  
 D.V. 230-277

AMMON J. & LYDIA MILLER  
 D.V. 169-114 D.V. 229-764

PLAT APPROVED

9/27/01 *JD*