


WASHINGTON TOWNSHIP
 S.E. & S.W. QTRS. SECTION 1
 T. 19 N.; R. 15 W
 HOLMES COUNTY, OHIO
 (SURVEYED FOR: RAY JACKSON)

200100011026
 Filed for Record in
 HOLMES COUNTY, OH
 SALLY MILLER
 10-05-2001 01:38 pm.
 SMALL PLAT 20.00
 OR Book 18 Page 93 - 93
 OR VOL 89 PG 769+773

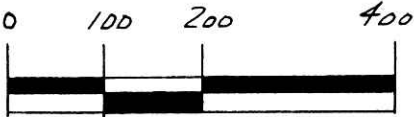

SCALE: 1" = 200'

- STONE FOUND
- IRON PIN FOUND
- 5/8" RE BAR WITH I.D. CAP SET
- I.D. CAP MARKED "BAKER 6938"

200100011026
 HEARTLAND
 TITLE
 MILLERSBURG,

INDEXED

REFERENCES:

- O.R. VOL. 35 PAGE 756
- O.R. VOL. 85 PAGE 717
- O.R. VOL. 35 PAGE 927
- O.R. VOL. 33 PAGE 407

BEARINGS FROM PLAT VOL. 17 PAGE 190




I CERTIFY THIS SURVEY TO BE CORRECT
 TO THE BEST OF MY KNOWLEDGE.

Donald C Baker

DONALD C. BAKER P.S. 6938
 DONALD C. BAKER SURVEYING
 138 N. CLAY ST.
 MILLERSBURG OHIO 44654
 PH. 330-674-4788

SEPTEMBER 21, 2001

#76301 - M.L. DAVIS
 F.C.C. - F.D. BAKER

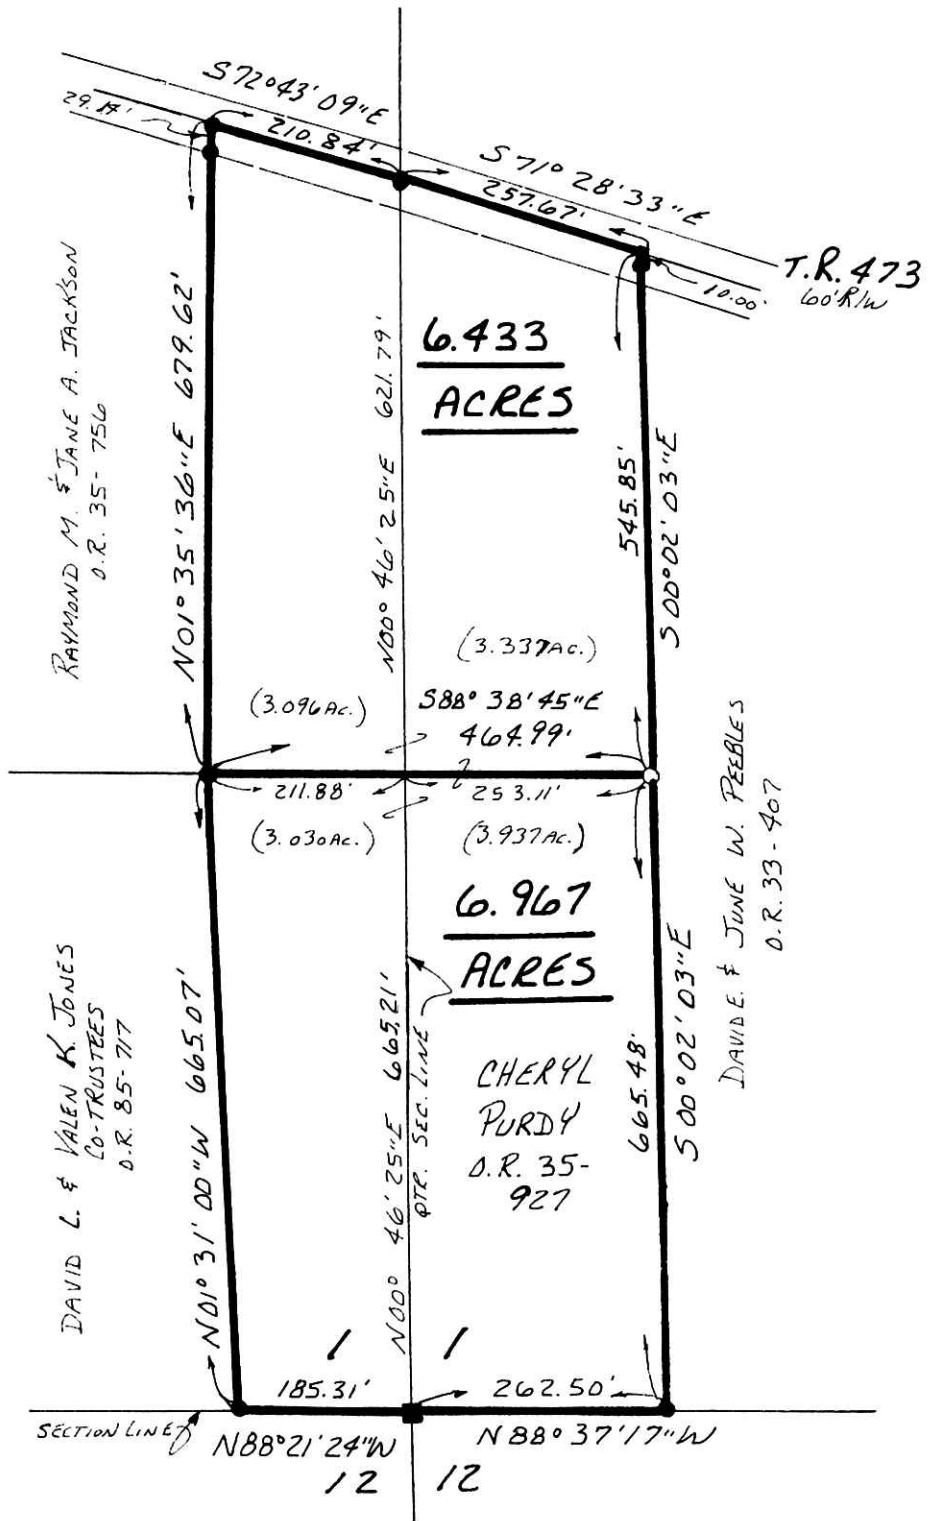

PLAT APPROVED

10/4/2001 B