

MECHANIC TOWNSHIP
S.W. QTR., SECTION 1
T- 8 N R- 6 W
HOLMES COUNTY, OHIO

INDEXED


(SURVEYED FOR STEVE YODER)

200100011134
Filed for Record in
HOLMES COUNTY, OH
SALLY MILLER
10-12-2001 10:37 am.
SMALL PLAT 20.00
OR Book 18 Page 98 - 98
OR vol 90 page 395

REFERENCES:

- DEED VOL. 181 PAGE 65
- DEED VOL. 204 PAGE 662
- DEED VOL. 211 PAGE 319
- DEED VOL. 247 PAGE 688 & 690
- O.R. VOL. 76 PAGE 412
- PLAT VOL. 14 PAGE 90

BEARINGS BASED FROM PLAT VOL. 14 PAGE 90

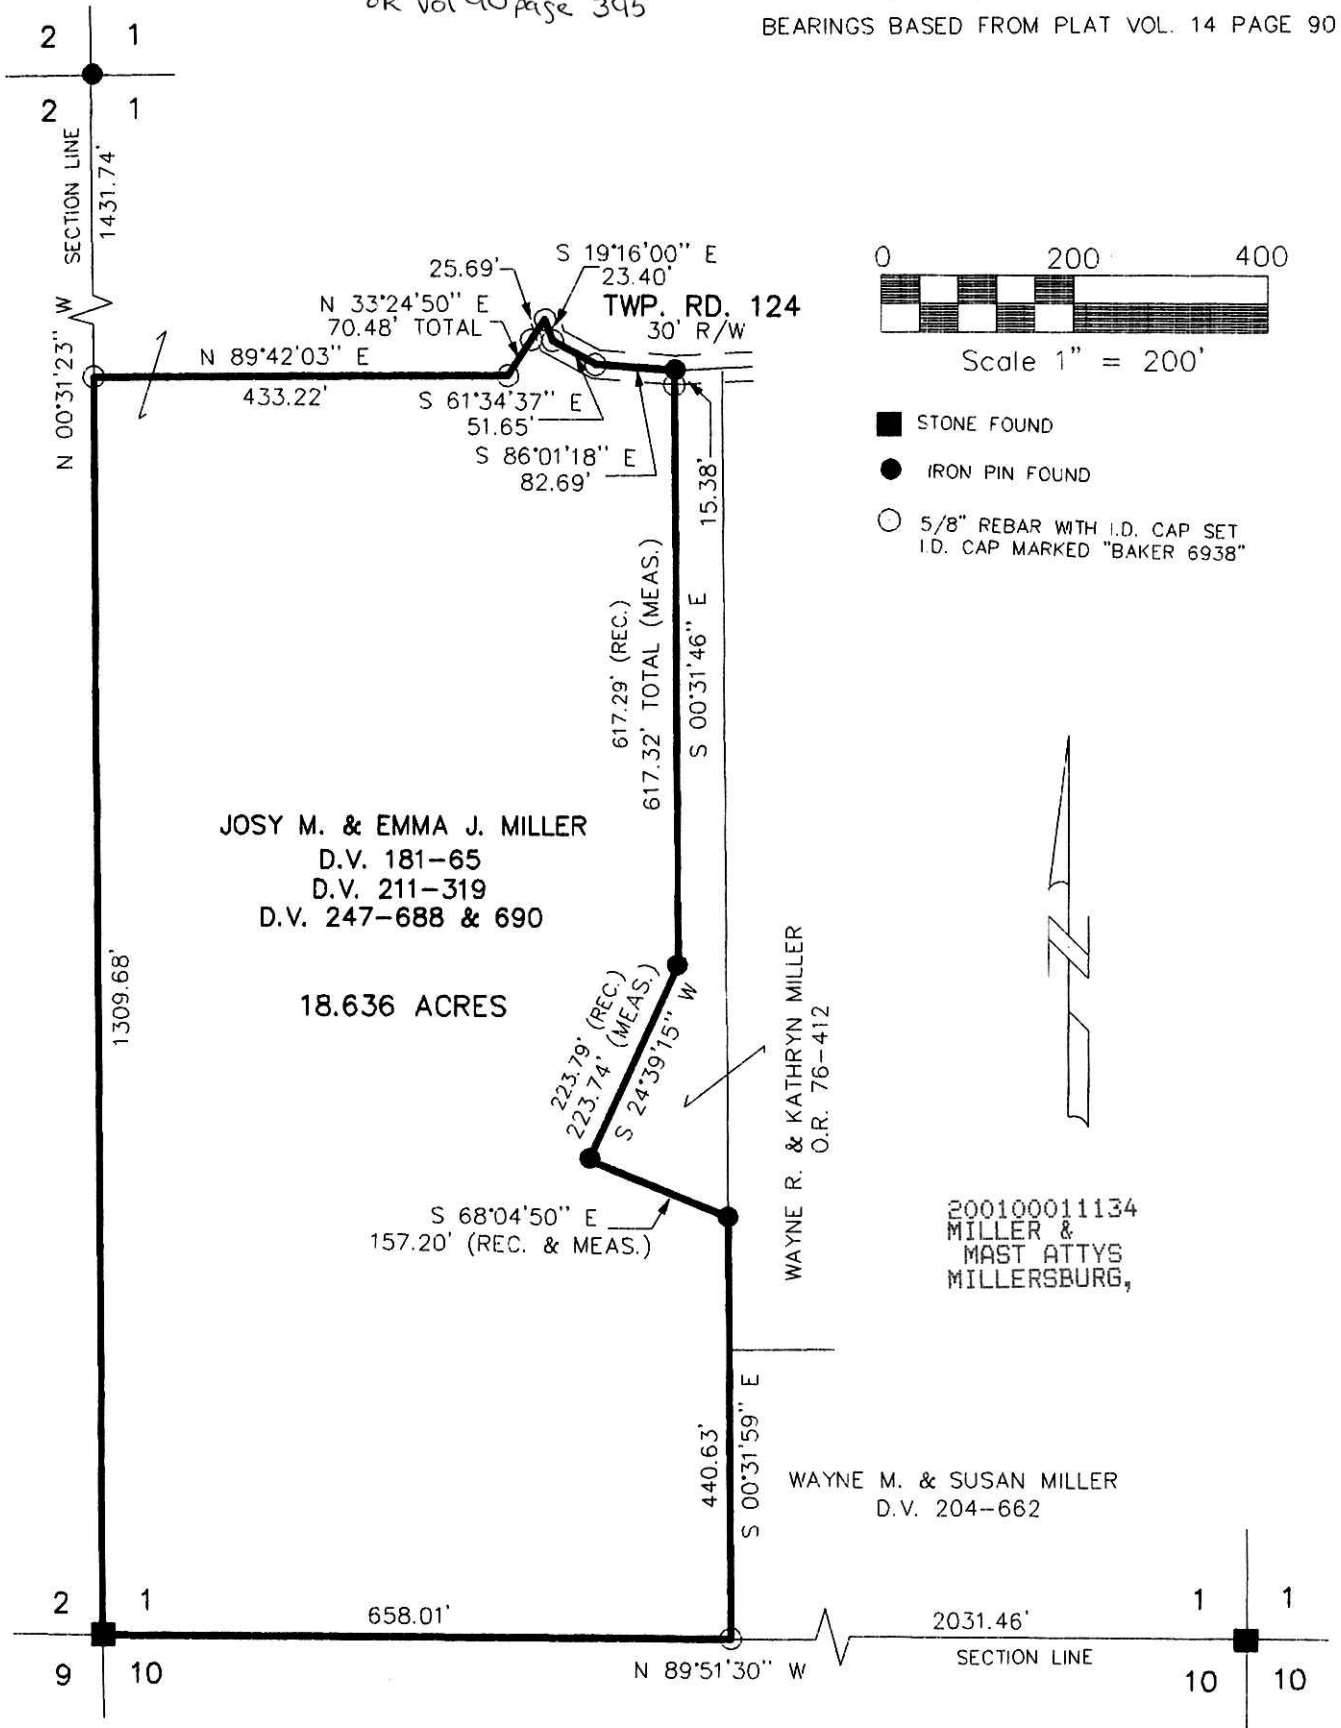

JOSY M. & EMMA J. MILLER
D.V. 181-65
D.V. 211-319
D.V. 247-688 & 690

18.636 ACRES

WAYNE R. & KATHRYN MILLER
O.R. 76-412

WAYNE M. & SUSAN MILLER
D.V. 204-662

200100011134
MILLER &
MAST ATTYS,
MILLERSBURG,



DONALD C. BAKER SURVEYING
138 N. CLAY ST.
MILLERSBURG, OHIO 44654
PH. 330-674-4788
FAX 330-674-6027



I CERTIFY THIS SURVEY TO BE CORRECT TO THE BEST OF MY KNOWLEDGE.

Donald C. Baker
DONALD C. BAKER P.S. 6938

JDD/ FDB DATE AUG. 2, 2001

File name: C:\JOBS1\S-645-01

PLAT APPROVED

10/12/01