

CLARK TOWNSHIP
 S.E. QTR. SECTION 16
 T-8N; R-5W
 HOLMES COUNTY, OHIO
 (SURVEYED FOR: DEAN NISLEY)

SCALE: 1" = 60'
 ● IRON PIN FOUND
 ○ 5/8" LE BAR WITH I.D. CAP SET
 I.D. CAP MARKED "BAKER 6938"

REFERENCES:


DEED VOL. 90 PAGE 148
 " " 196 " 64
 " " 240 " 595
 O.R. VOL. 67 PAGE 931

BEARINGS FROM PLAT VOL. 16
 PAGE 504

RESURVEY OF A 1.0 ACRE
 TRACT RECORDED IN DEED
 VOL. 90 PAGE 148.

200100011578
 Filed for Record in
 HOLMES COUNTY, OH
 SALLY MILLER
 11-08-2001 02:20 pm.
 SMALL PLAT 20.00
 OR Book 18 Page 117 - 117
 or vol 92 pg 609

INDEXED

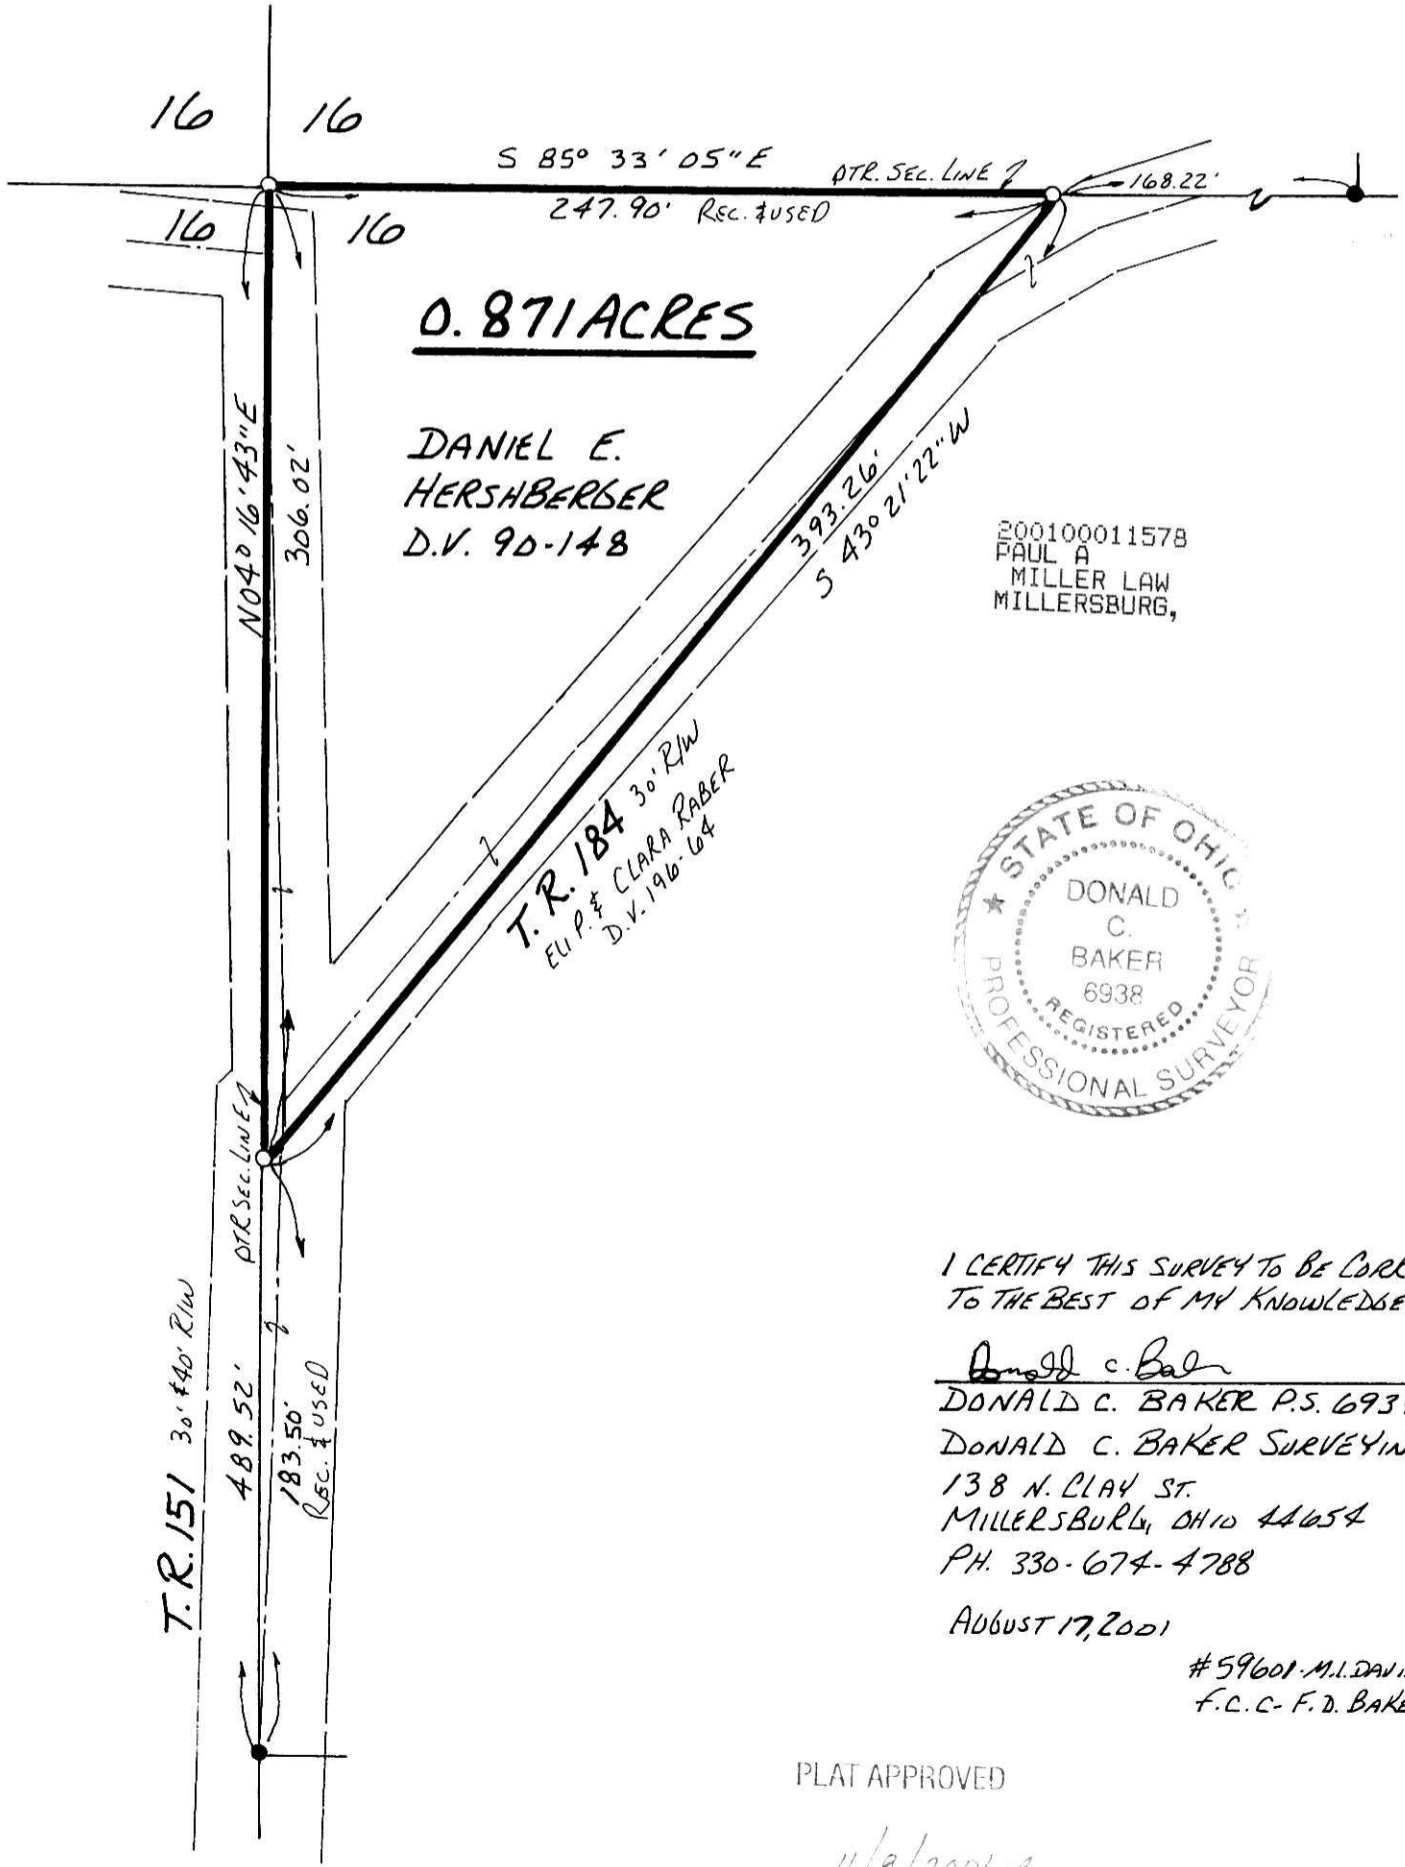

I CERTIFY THIS SURVEY TO BE CORRECT
 TO THE BEST OF MY KNOWLEDGE.

Donald C. Baker
 DONALD C. BAKER P.S. 6938
 DONALD C. BAKER SURVEYING
 138 N. CLAY ST.
 MILLERSBURG, OHIO 44654
 PH. 330-674-4788

AUGUST 17, 2001

#59601 M.I. DAVIS
 F.C.C. - F.D. BAKER

PLAT APPROVED

11/16/2001