


MONROE TOWNSHIP
 4TH. QTR. LOT 23
 T. 9 N. R. 8W
 HOLMES COUNTY, OHIO
 SURVEYED FOR: HOMER & WANDA ARNOLD)

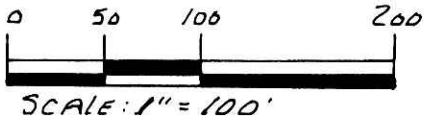

- STONE FOUND
- IRON PIN FOUND
- 5/8" REBAR WITH I.D. CAP SET
I.D. CAP MARKED "BAKER 6938"

VOL 18 PAGE 126
 REFERENCES:
 DEED VOL. 242 PAGE 974
 " " 261 " 276
 PLAT VOL. 6 PAGE 111
 " " 8 " 633
 " " 11 " 32
 " " 11 " 170
 " " 12 " 188

BEARINGS FROM PLAT VOL. 11
 PAGE 170.


200100011772
 Filed for Record in
 HOLMES COUNTY, OH
 SALLY MILLER
 11-20-2001 09:07 am.
 SMALL PLAT 20.00
 OR Book 18 Page 126 - 126
 or vol 93 pg 709

YODER LUMBER Co., INC. D.V. 174-42

N 83° 57' 57" W

1265.80'

INDEXED

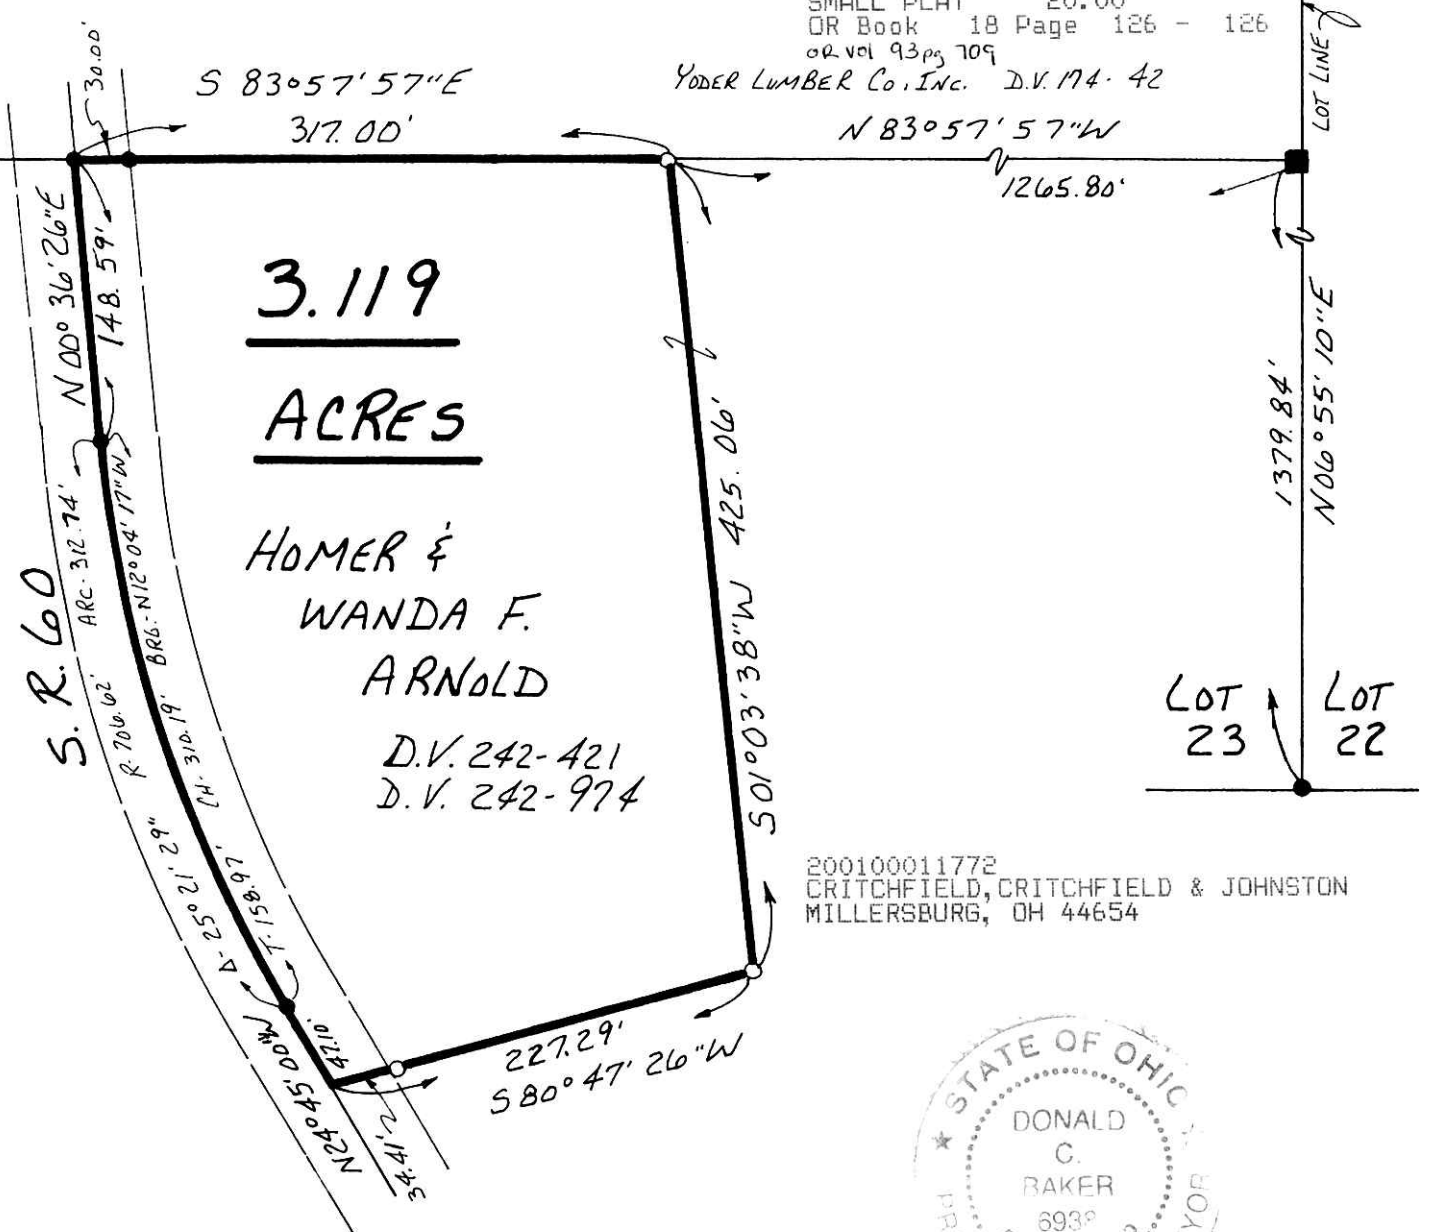

3.119
ACRES

HOMER &
 WANDA F.
 ARNOLD
 D.V. 242-421
 D.V. 242-974

LOT 23 LOT 22

200100011772
 CRITCHFIELD, CRITCHFIELD & JOHNSTON
 MILLERSBURG, OH 44654



010225
 APPROVED FOR TRANSFER ONLY
 NO SUBDIVISION PLAT REQUIRED
 (O.R.C. 711.001 & 711.131)
 Lot(s) not for building unless
 approved by Board of Health.
 HOLMES CO. PLANNING COMM.

By AD Date 11/10/01

I CERTIFY THIS SURVEY TO BE CORRECT
 TO THE BEST OF MY KNOWLEDGE.

Donald C Baker
 DONALD C. BAKER P.S. 6938
 DONALD C. BAKER SURVEYING
 138 N. CLAY ST.
 MILLERSBURG, OHIO 44654
 PH. 330-674-4788
 OCTOBER 12, 2001
 # 86101-M.L. DAVIS
 F.C.C. - F.D. BAKER

PLAT APPROVED
11/19/2001