


RIPLEY TOWNSHIP  
S. W. QTR. SECTION 28  
T- 18N, R- 14 W  
HOLMES COUNTY, OHIO

INDEXED  
200100011863  
Filed for Record in  
HOLMES COUNTY, OH  
SALLY MILLER  
11-26-2001 01:23 pm.  
SMALL PLAT 20.00  
OR Book 18 Page 131 - 131  
OR vol 94 pgs 298+311

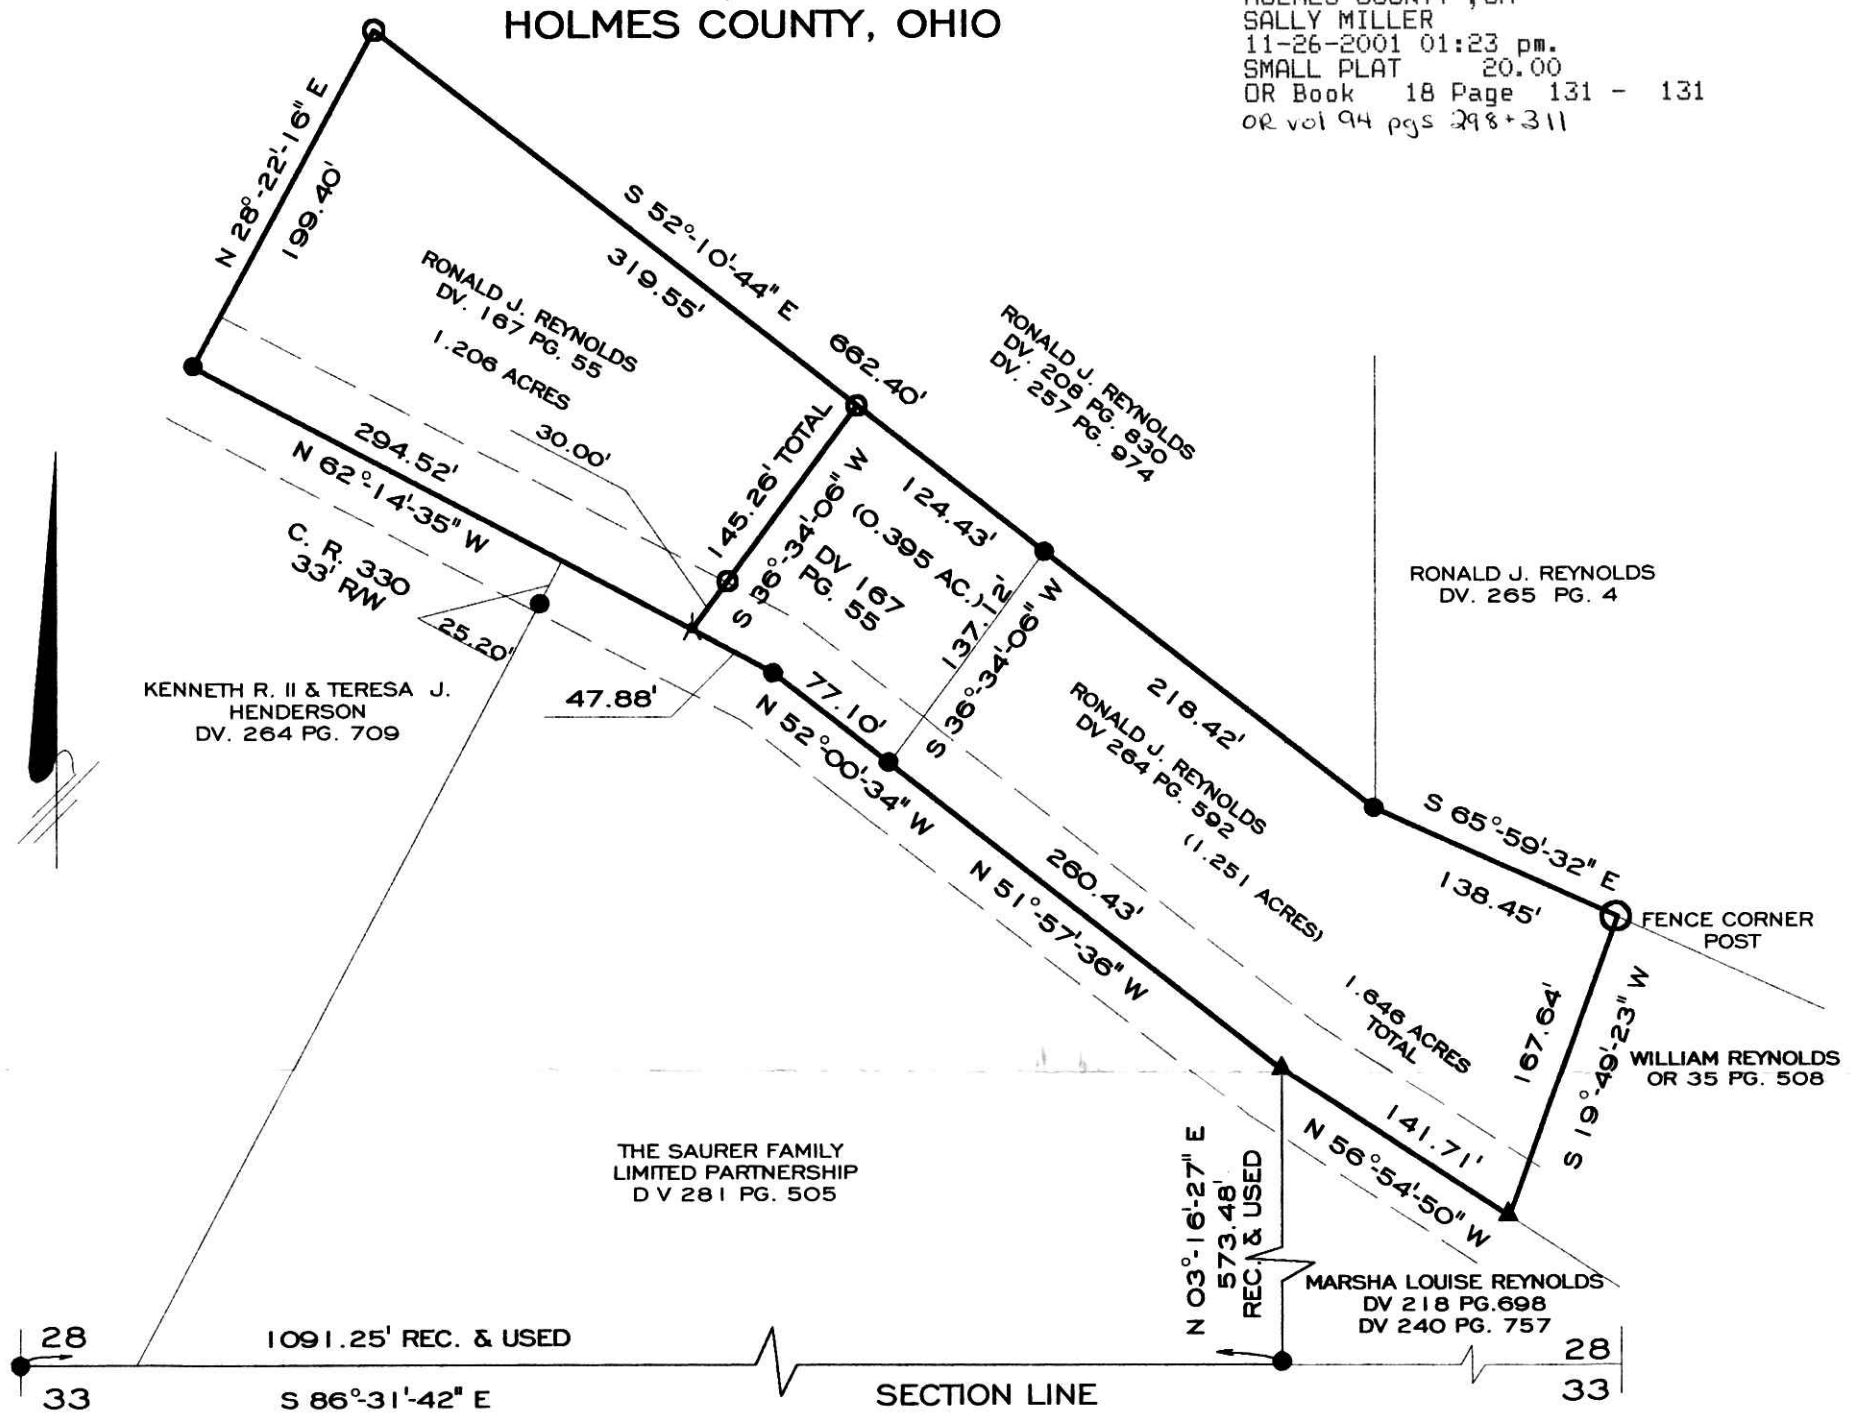

200100011863  
SOUTHERN  
TITLE  
MT VERNON, OH



- = 5/8" REBAR FD. UNLESS NOTED
- = 5/8" X 30" STEEL ROD W/ID CAP SET
- ▲ = RAILROAD SPK. FD.
- ⋈ = MAG NAIL SET
- BASIS OF BEARING P 15 PG. 31
- REFERENCES
- DEED VOL. & PG. AS SHOWN
- PLAT VOL. 8 PG. 581  
12 PG. 180  
15 PG. 31

I CERTIFY THIS SURVEY AND PLAT TO BE CORRECT TO THE BEST OF MY KNOWLEDGE.

*Thomas A. Shamp* Sept 2001  
THOMAS A. SHAMP P.S. 7466 DATE  
2337 W. SMITHVILLE WSTRN. ROAD  
WOOSTER, OHIO 44691  
330-345-8559



010229 010230  
APPROVED FOR TRANSFER ONLY  
NO SUBDIVISION PLAT REQUIRED  
(O.R.C. 711.001 & 711.131)  
Lot(s) not for building unless  
approved by Board of Health.  
HOLMES CO. PLANNING COMM.

By *AO* Date *11/20/01*

PLAT APPROVED

*11/21/2001*