

BERLIN TOWNSHIP  
 1ST. QTR., LOT 1  
 T- 9 N R- 6 W  
 HOLMES COUNTY, OHIO  
 (SURVEYED FOR WAYNE TROYER)

REFERENCES:

- DEED VOL. 226 PAGE 100 & 402
- DEED VOL. 249 PAGE 678
- DEED VOL. 269 PAGE 915
- DEED VOL. 252 PAGE 326
- DEED VOL. 243 PAGE 478
- O.R. VOL. 22 PAGE 509
- O.R. VOL. 25 PAGE 299
- O.R. VOL. 28 PAGE 853
- PLAT VOL. 12 PAGE 716

BEARINGS FROM PLAT VOL. 12 PAGE 716

JOHN A. & DEBRA K. KLINE  
 D.V. 243-478  
 O.R. 22-509  
 O.R. 25-299

BEN N. & KATHERINE ANN WEAVER  
 O.R. 28-853

PAUL J. & ANNA MILLER  
 D.V. 249-678  
 15.126 ACRES

WAYNE J & MARTHA M. TROYER  
 D.V. 252-326

JOHN S. & ELLA WEAVER  
 D.V. 269-915

ELI H. & BARBARA HERSHBERGER  
 D.V. 226-100  
 D.V. 226-402

200100011905  
 Filed for Record in  
 HOLMES COUNTY, OH  
 SALLY MILLER  
 11-27-2001 01:33 pm.  
 SMALL PLAT 20.00  
 OR Book 18 Page 134 - 134  
 Off. Rec. 94 Page 436



I CERTIFY THIS SURVEY TO BE CORRECT TO THE BEST OF MY KNOWLEDGE.

*Donald C Baker*

DONALD C. BAKER P.S. 6938


FDB/ FCC DATE SEPT. 12, 2001

File name: C:\JOBS1\S-729-01\ERZ

200100011905  
 PAUL A  
 MILLER LAW  
 MILLERSBURG,

PLAT APPROVED

*11/27/01 sz*

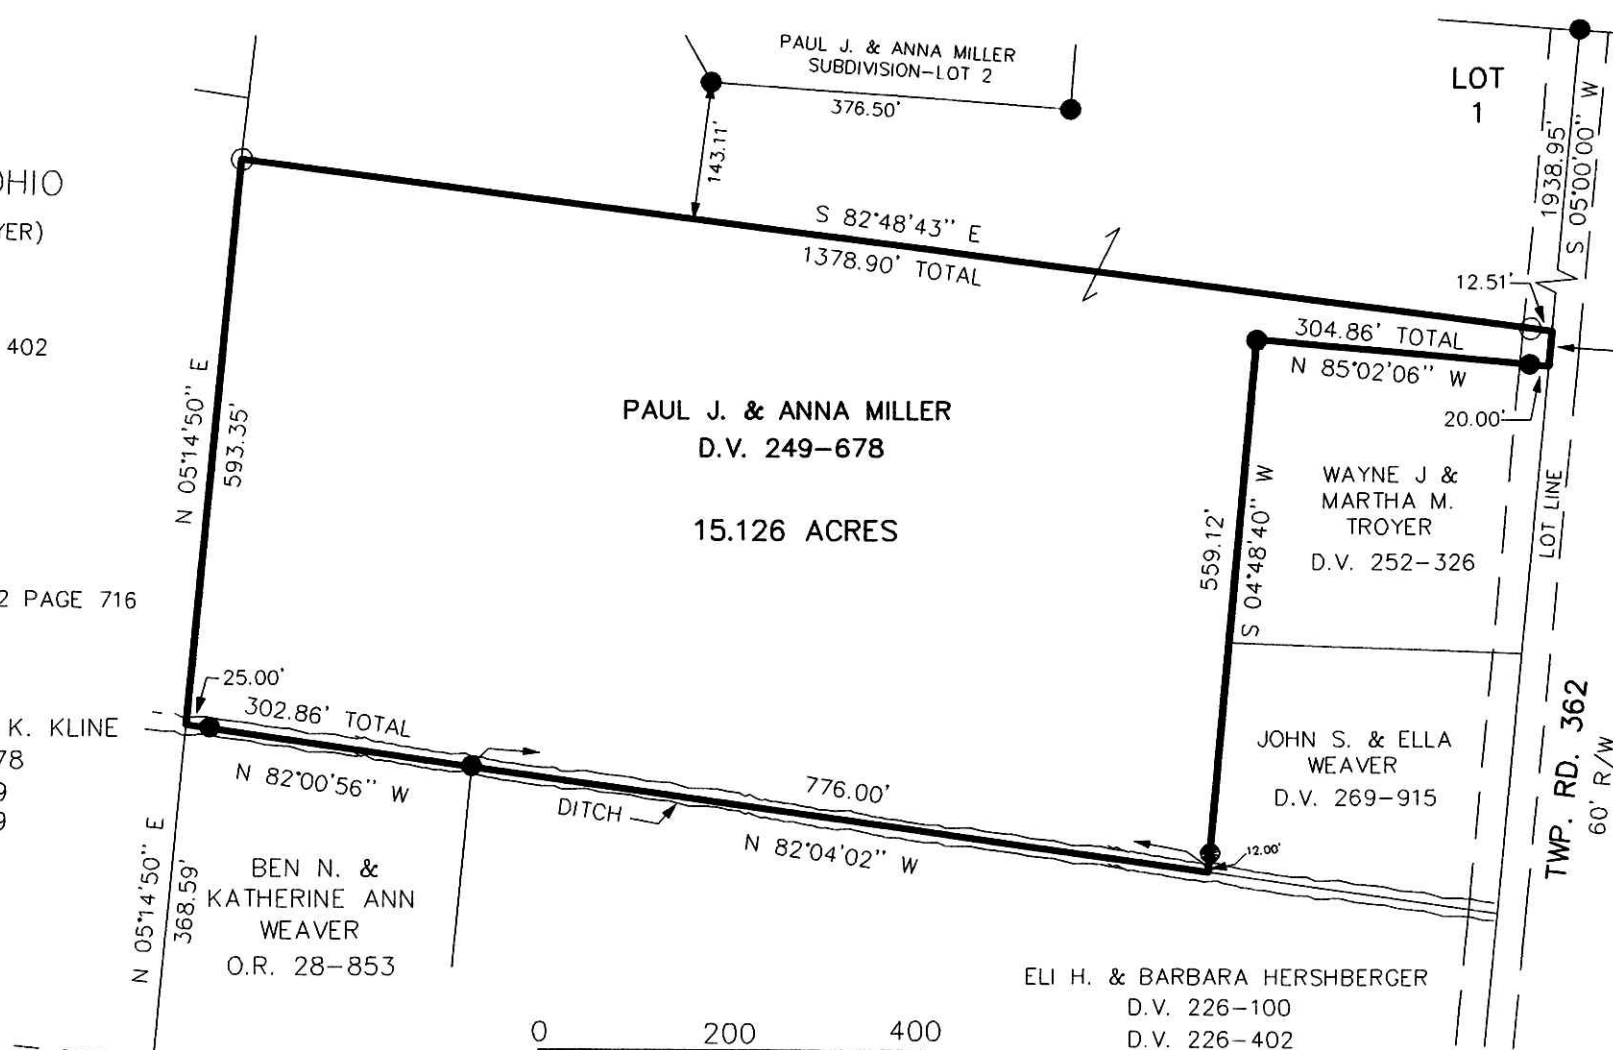

Scale 1" = 200'

- IRON PIN FOUND
- P.K. NAIL FOUND
- 5/8" REBAR WITH I.D. CAP SET  
 I.D. CAP MARKED "BAKER 6938"

DONALD C. BAKER SURVEYING  
 138 N. CLAY ST.  
 MILLERSBURG, OHIO 44654  
 PH. 330-674-4788  
 FAX 330-674-6027