

- 1 RAN Pin FOUND
- 5/8" RE BAR WITH I.D. CAP SET  
I.D. CAP MARKED "BAKER 6938"



**HARDY TOWNSHIP**  
**3RD. QTR. LOT 3**  
**T-9N; R-7W**  
**HOLMES COUNTY, OHIO**  
 (SURVEYED FOR: BILL LECKY)

REFERENCE:

DEED Vol. 246 PAGE 901  
" " 276 " 450

O.R. Vol. 66 PAGE 22 & 43

BEARINGS FROM PLAT Vol. 17 PAGE 146




010228  
 APPROVED FOR TRANSFER ONLY  
 NO SUBDIVISION PLAT REQUIRED  
 (O.R.C. 711.001 & 711.131)  
 Lot(s) not for building unless  
 approved by Board of Health.  
 HOLMES CO. PLANNING COMM.

INDEXED

200100011962  
 Filed for Record in  
 HOLMES COUNTY, OH  
 SALLY MILLER  
 11-29-2001 03:50 pm.  
 SMALL PLAT 20.00  
 OR Book 18 Page 136 - 136  
 OR vol 94 pg 683

By AO Date 11/20/01

BARBARA LECKY D.V. 246-901

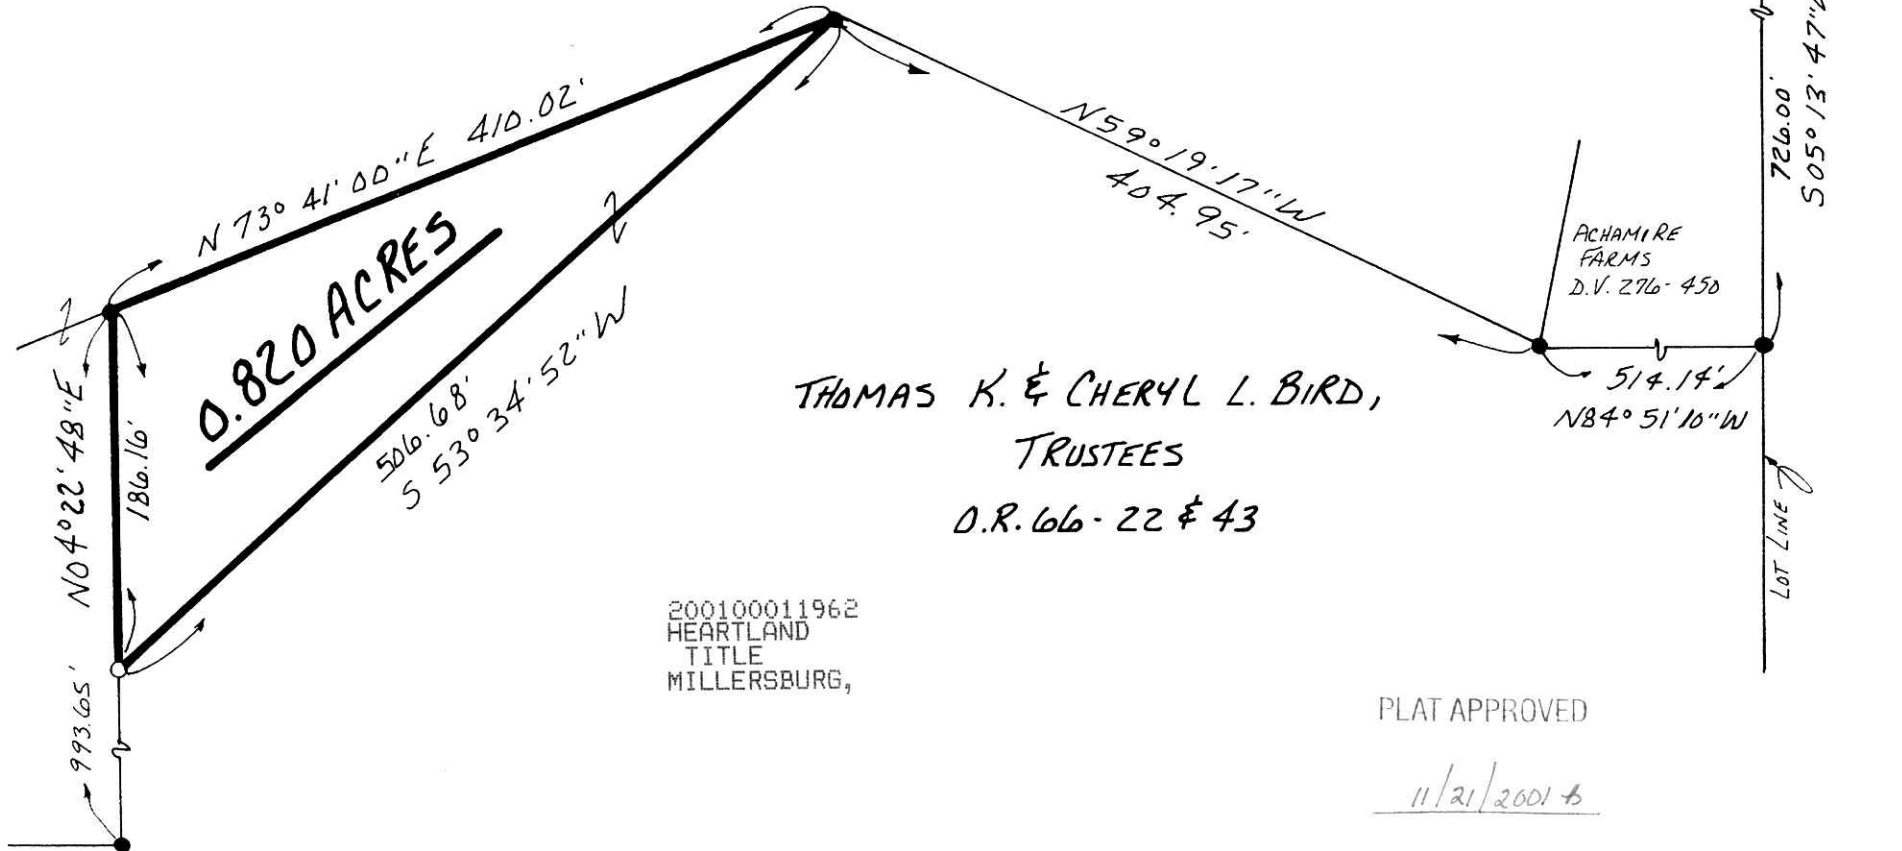

I CERTIFY THIS SURVEY TO BE CORRECT TO THE BEST OF MY KNOWLEDGE.

Donald C. Baker  
 DONALD C. BAKER P.S. 6938  
 DONALD C. BAKER SURVEYING  
 138 N. CLAY ST.  
 MILLERSBURG, OH 44654  
 PH. 330-674-4788

AUGUST 16, 2001

# 64401 - M.L. DAVIS  
F.C.C. - F.D. BAKER

200100011962  
 HEARTLAND  
 TITLE  
 MILLERSBURG,

PLAT APPROVED

11/21/2001 b