



- IRON PIN FOUND
- 5/8" RE BAR WITH I.D. CAP SET
I.D. CAP MARKED "BAKER 6938"

BEARINGS FROM PLAT VOL. 10 PAGE 915

CLARK TOWNSHIP
N.E. QTR. SECTION 14
T-8N; R-5W
HOLMES COUNTY, OHIO
 (SURVEYED FOR: LEVI YODER, JR.)

REFERENCES:
 DEED VOL. 198 PAGE 599
 " " 243 " 296
 " " 238 " 339
 " " 238 " 342
 O.R. VOL. 53 PAGE 913
 PLAT VOL. 17 PAGE 432
 " " 10 " 915



200100012182
 Filed for Record in
 HOLMES COUNTY, OH
 SALLY MILLER
 12-11-2001 02:47 pm.
 SMALL PLAT 20.00
 OR Book 18 Page 146 - 146
 off Rec 95 Page 812 + 815


ROBERT L. &
 ELSIE YODER
 D.V. 238-342

1.000
ACRES

LEVI YODER,
 JR.
 D.V. 238-339

MELVIN H. & MARY RABER
 D.V. 198-599

D.V. 243-296

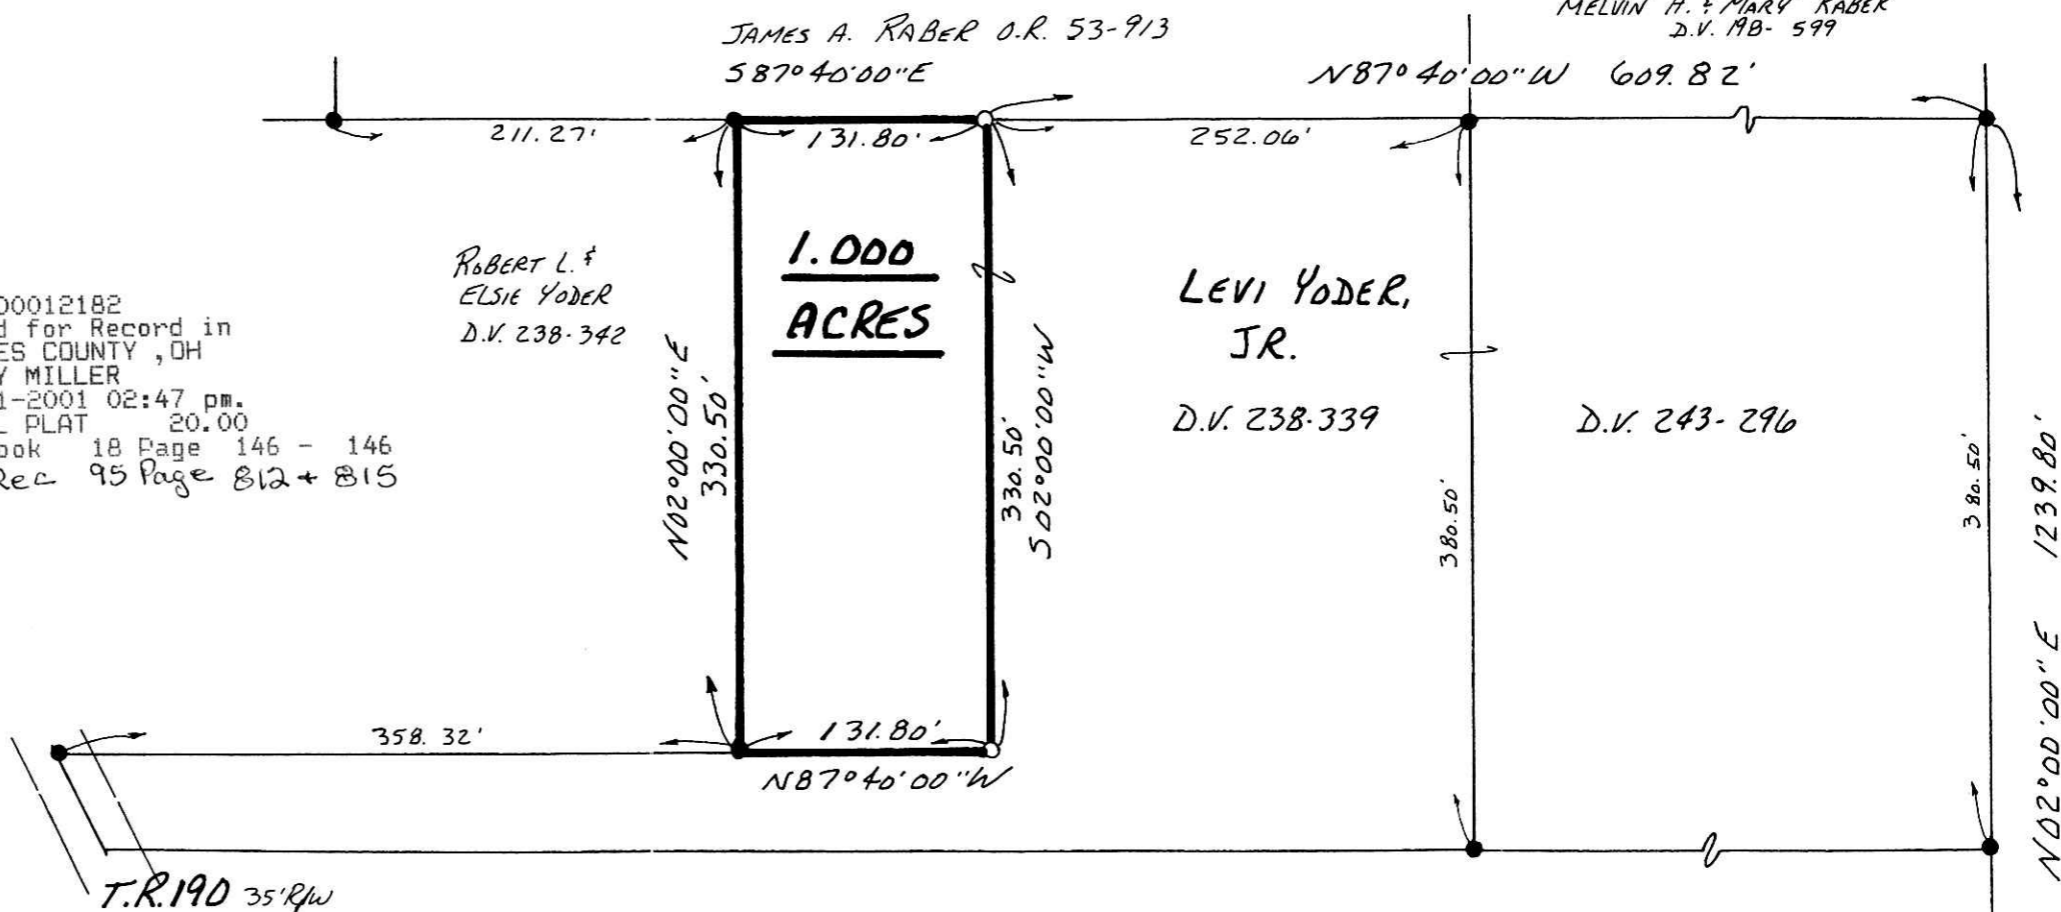

I CERTIFY THIS SURVEY TO BE CORRECT
 TO THE BEST OF MY KNOWLEDGE.

Donald C. Baker

DONALD C. BAKER P.S. 6938

DONALD C. BAKER SURVEYING
 138 N. CLAY ST.
 MILLERSBURG, OHIO 44654
 PH. 330-674-4788

OCTOBER 9, 2001

#81801-M.L. DAVIS
 F.C.C.-F.D. BAKER

010238
 APPROVED FOR TRANSFER ONLY
 NO SUBDIVISION PLAT REQUIRED
 (O.R.C. 711.001 & 711.131)
 Lot(s) not for building unless
 approved by Board of Health.
 HOLMES CO. PLANNING COMM.

By *AD* Date *12/11/01*

200100012182
 MILLER &
 MAST ATTYS
 MILLERSBURG,

PLAT APPROVED

12/11/2001 B

14 | 13

 14 | 13