


CLARK TOWNSHIP
N.E. QTR. SECTION 12
T-8N; R-5W
HOLMES COUNTY, OHIO
(SURVEYED FOR: ADAM YODER)

REFERENCES:
DEED Vol. 191 PAGE 411
" " 265 " 900
PLAT Vol. 14 PAGE 603




BEARINGS FROM PLAT Vol. 10
PAGE 883



SCALE: 1" = 100'
● IRON PIN FOUND
○ 5/8" REBAR WITH I.D. CAP SET
I.D. CAP MARKED "BAKER 6838"

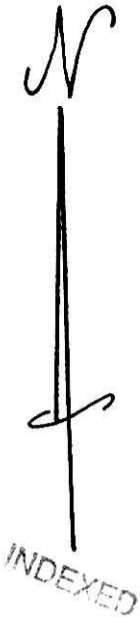

200100012324
Filed for Record in
HOLMES COUNTY, OH
SALLY MILLER
12-18-2001 11:02 am.
SMALL PLAT 20.00
OR Book 18 Page 151 - 151
OR vol 96 page 521

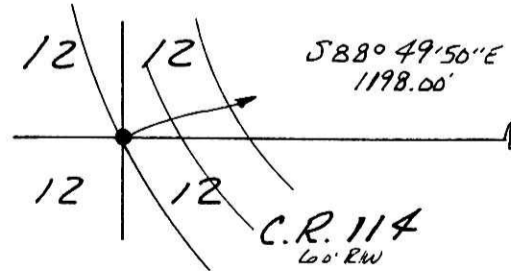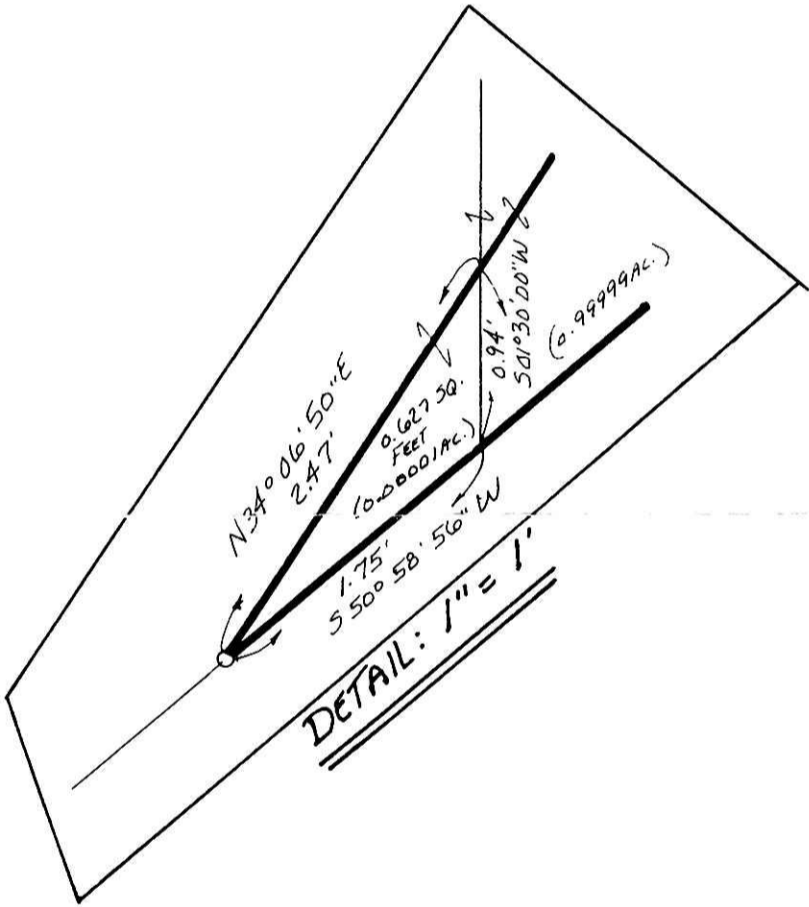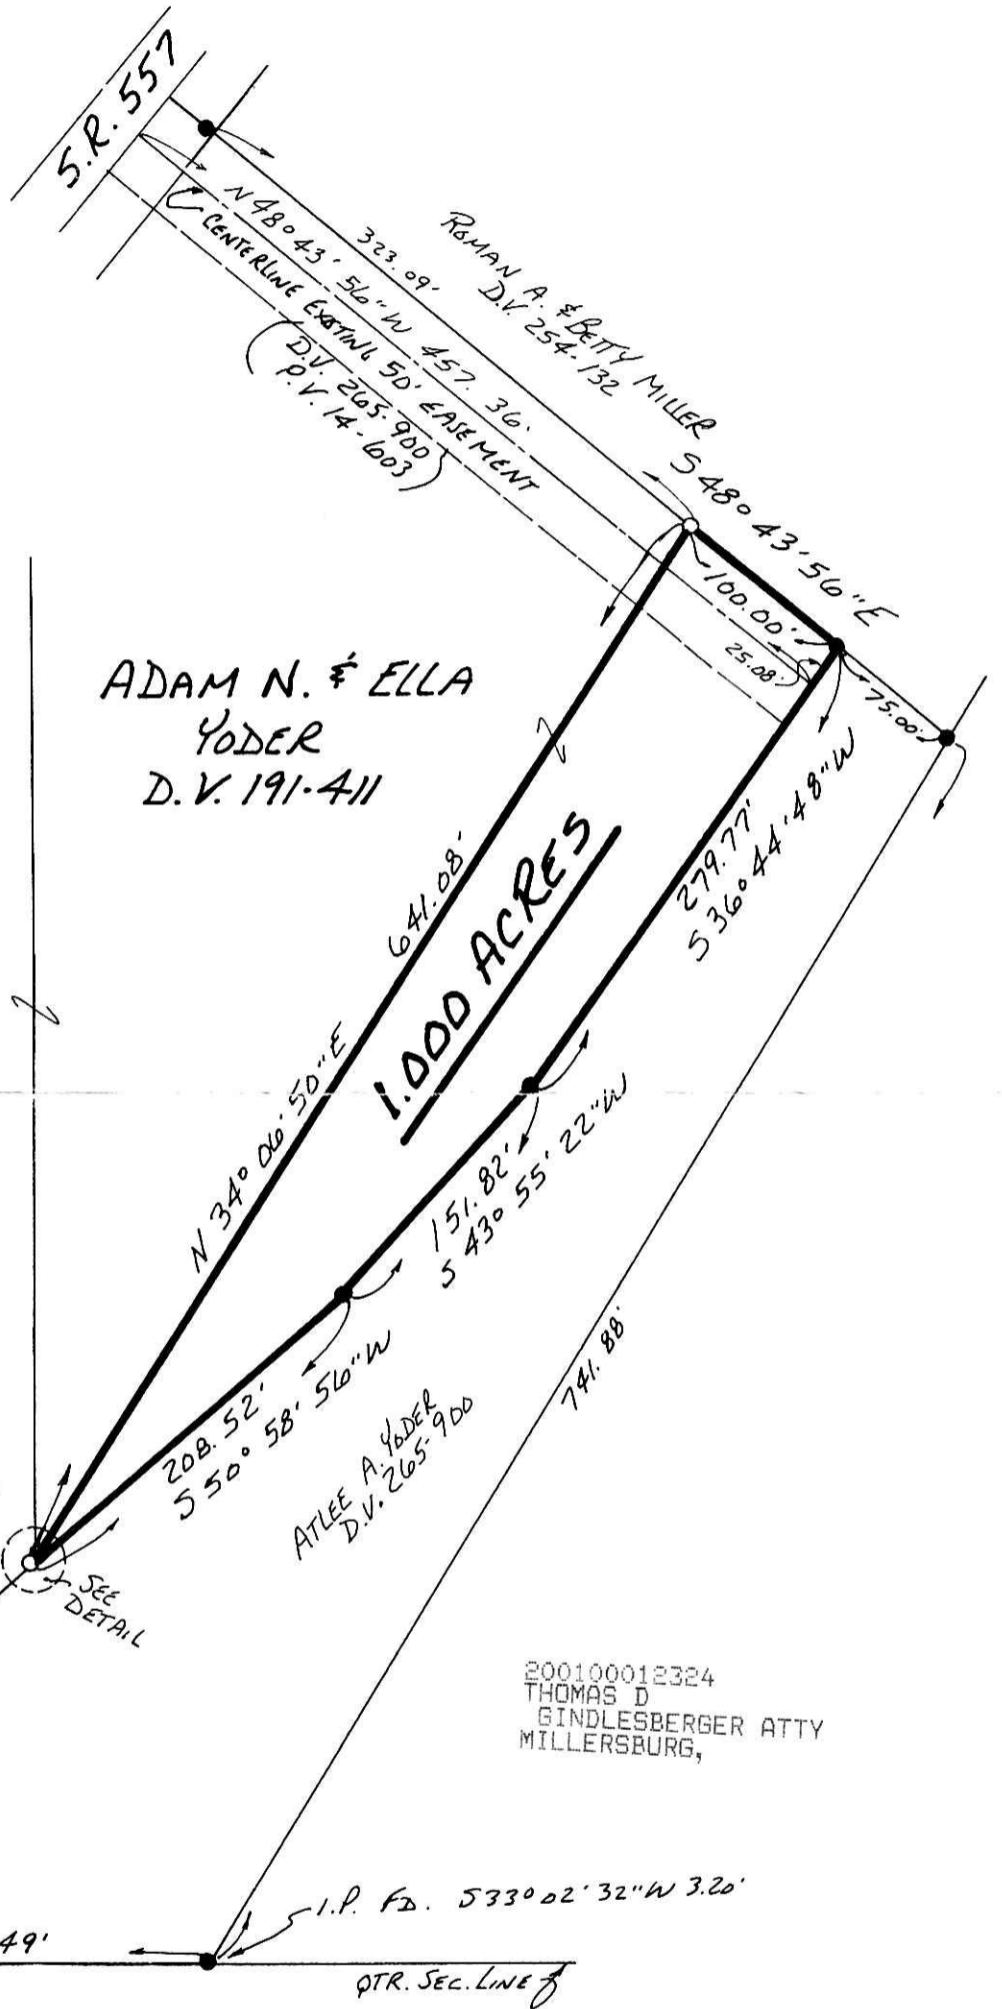

200100012324
THOMAS D
GINDLESBERGER ATTY
MILLERSBURG,

I CERTIFY THIS SURVEY TO BE CORRECT
TO THE BEST OF MY KNOWLEDGE.

JAMIE D. DARR P.S. 7755

DONALD C. BAKER SURVEYING
138 N. CLAY ST.
MILLERSBURG, OHIO 44654
PH. 330-674.4788
OCTOBER 11, 2001



010240
APPROVED FOR TRANSFER ONLY
NO SUBDIVISION PLAT REQUIRED
(O.R.C. 711.001 & 711.131)
Lot(s) not for building unless
approved by Board of Health.
HOLMES CO. PLANNING COMM.

By AD Date 12/14/01

PLAT APPROVED

12/14/2001

#81901 - M. L. DAVIS
F.C.P. - J. D. DARR