

Crawford Street Village Of Mount Hope

NW Qtr. Fractional Sec. 12, T-14N, R-12W
Salt Creek Township
Holmes County, Ohio

EXHIBIT A


200100012531
Filed for Record in
HOLMES COUNTY, OH
SALLY MILLER
12-27-2001 12:12 pm.
CNTY SM PLT .00
OR Book 18 Page 163 - 163

2 1
11 12

Bearing from R.W.G. Survey Dated 1/18/94
S 84°37'21" E

Jackson Street 66'

Adams Street 66'

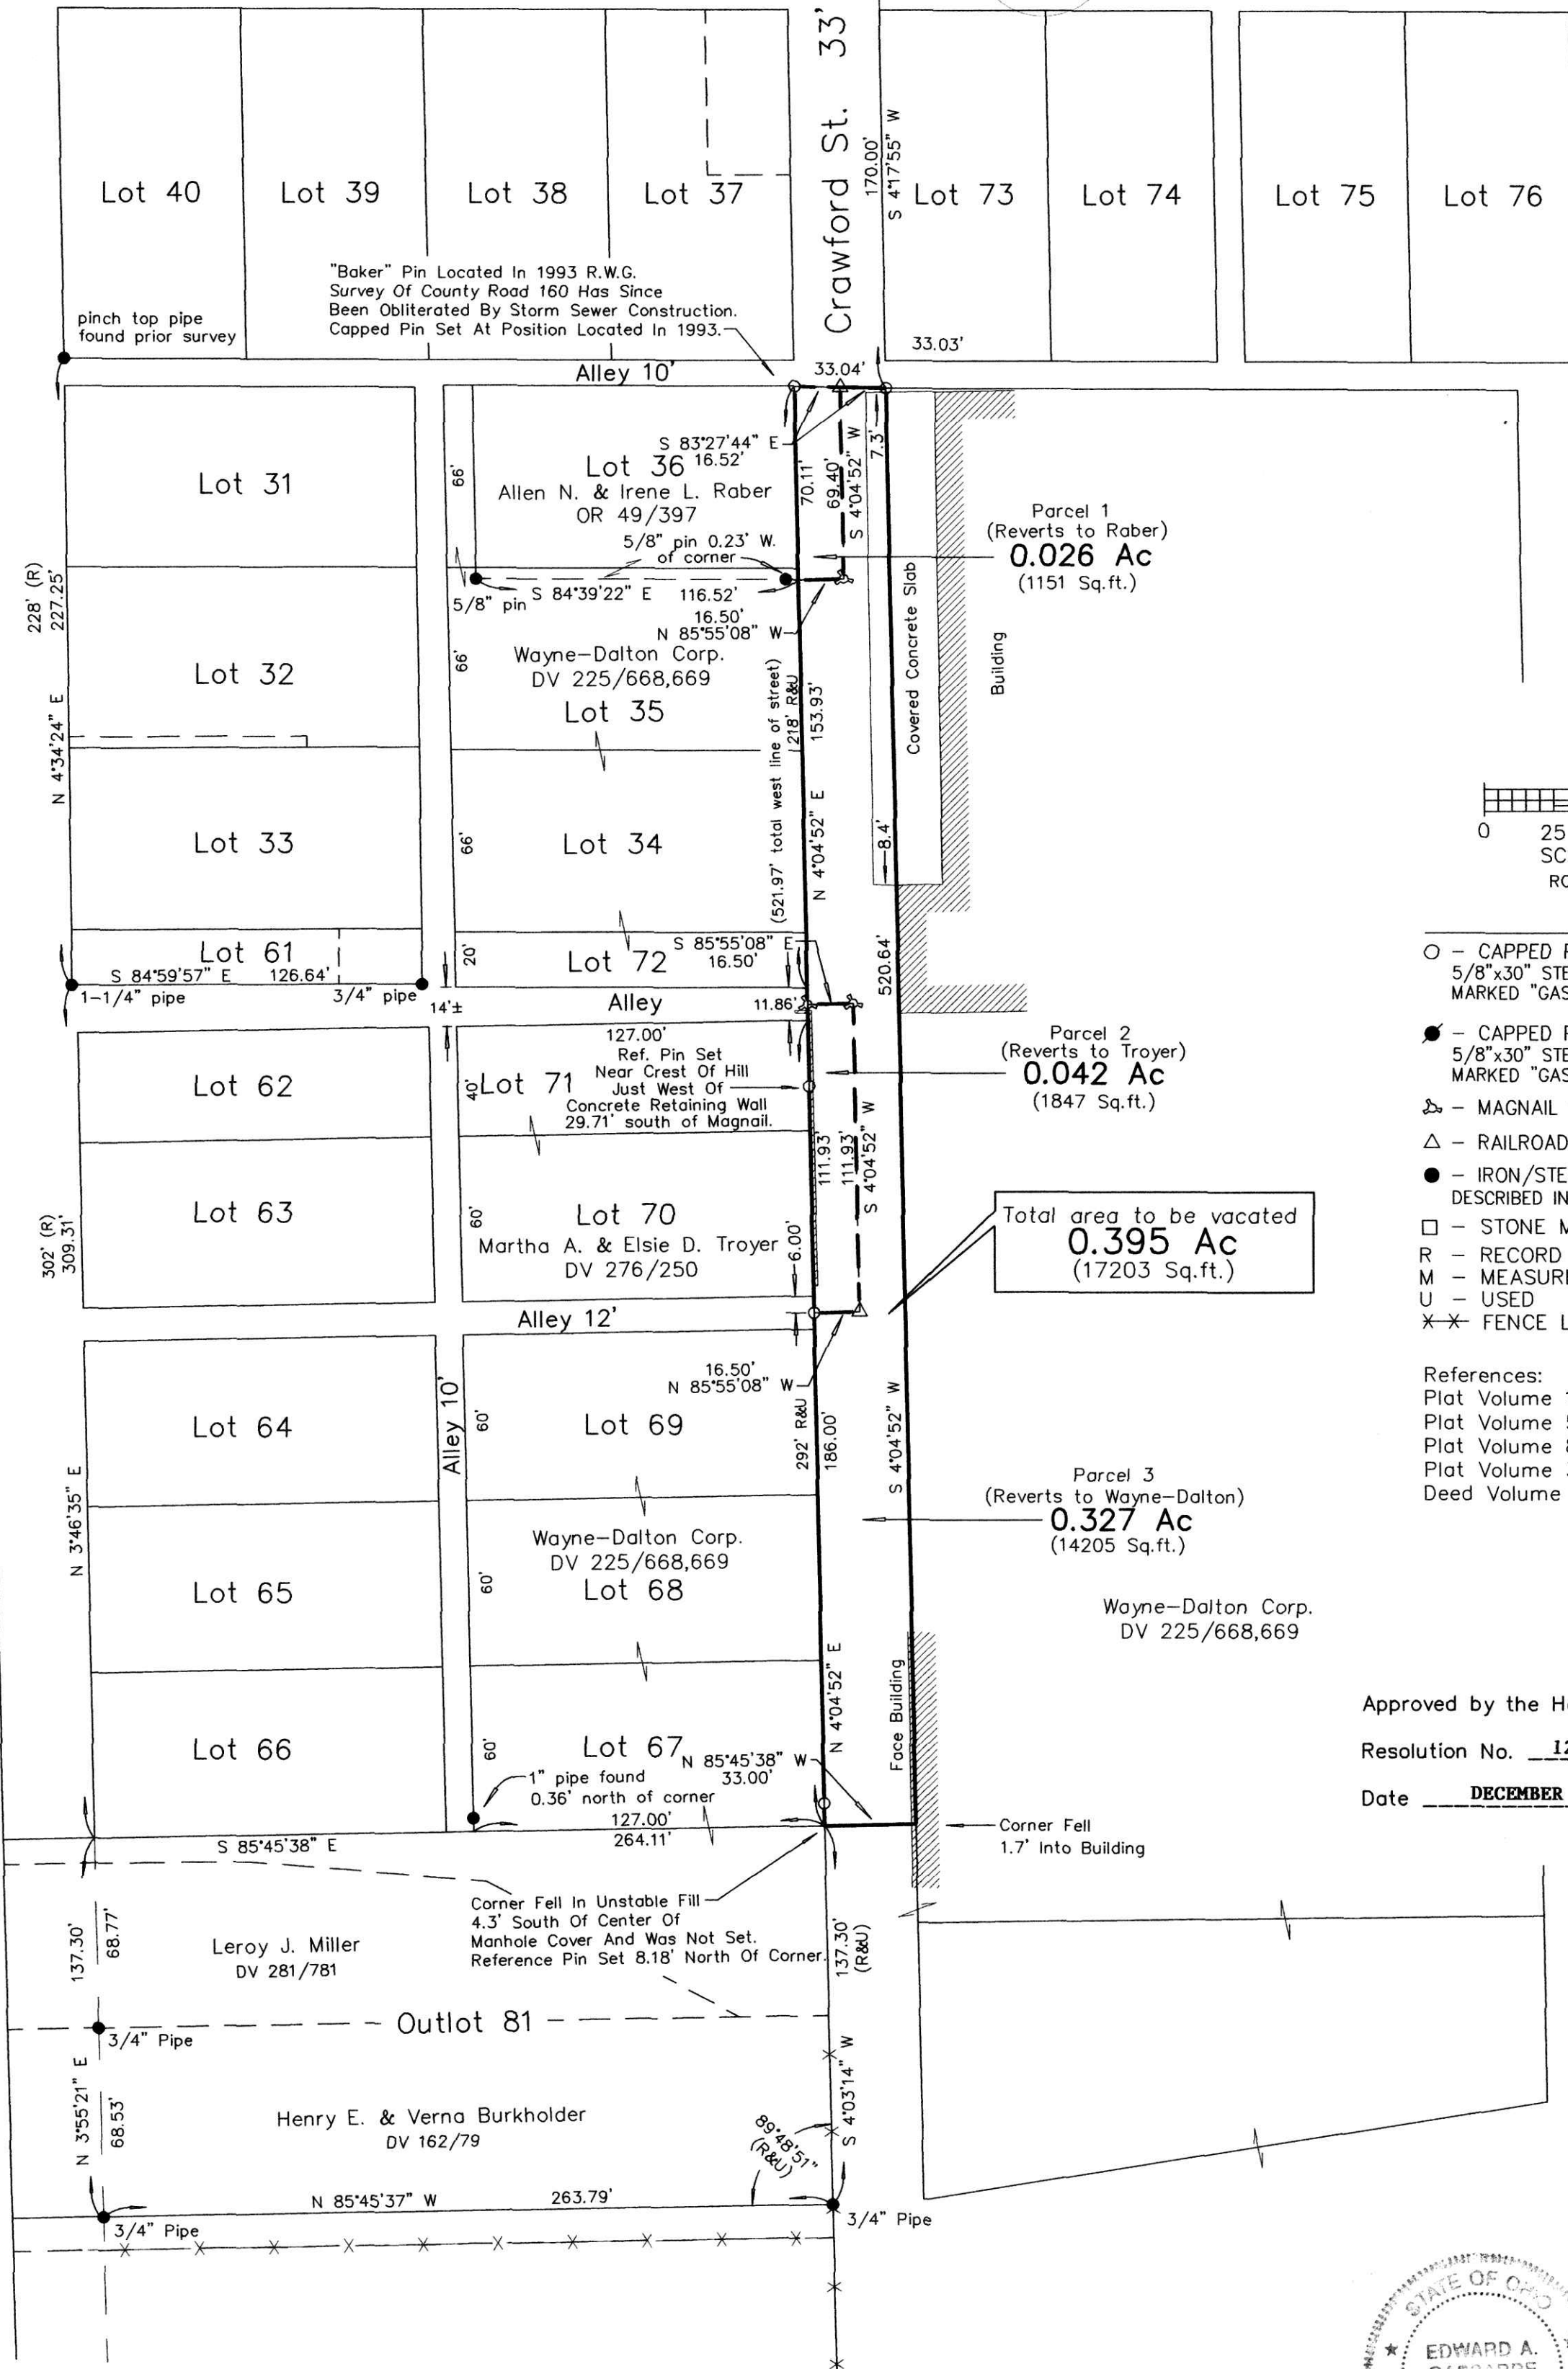

Total area to be vacated
0.395 Ac
(17203 Sq.ft.)

- LEGEND:
- - CAPPED PIN SET:
5/8"x30" STEEL ROD w/YELLOW I.D. CAP
MARKED "GASBARRE WOOSTER, OHIO"
 - - CAPPED PIN FOUND:
5/8"x30" STEEL ROD w/YELLOW I.D. CAP
MARKED "GASBARRE WOOSTER, OHIO"
 - ⊕ - MAGNAIL SET IN PAVEMENT
 - △ - RAILROAD SPIKE SET
 - - IRON/STEEL MONUMENT FOUND:
DESCRIBED IN DRAWING
 - - STONE MONUMENT FOUND:
 - R - RECORD
 - M - MEASURED
 - U - USED
 - X-X FENCE LINE

References:
Plat Volume 10, Page 28
Plat Volume 5, Page 161
Plat Volume 8, Page 726
Plat Volume 3, Page 25
Deed Volume 14, Page 419

Approved by the Holmes County Commissioners
Resolution No. 12-17-01-1
Date DECEMBER 17, 2001

TRANSFER NOT NECESSARY
DATE 12-27-01
HOLMES COUNTY COMMISSIONERS
MILLERSBURG, OH



I BELIEVE THIS SURVEY TO BE CORRECT
TO THE BEST OF MY KNOWLEDGE.
Edward A. Gasbarre
EDWARD A. GASBARRE, P.S. 7036 DATE 11/30/01

PLAT APPROVED

12/18/01 Rg

November 30, 2001