


RESURVEY OF D.V. 220 784.

BERLIN TOWNSHIP
N.E. QTR. SECTION 6
T-9N; R-5W
HOLMES COUNTY, OHIO

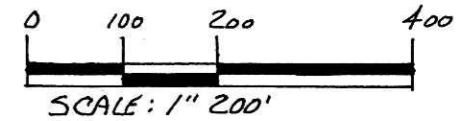

- STONE FOUND
- IRON PIN FOUND
- 5/8" REBAR WITH 1.D. CAP SET
1.D. CAP MARKED "BAKER 6938"

REFERENCES:


- DEED Vol. 220 PAGE 784
- " " 241 " 948
- " " 252 " 98 & 101 & 105
- " " 127 " 221

- O.R. Vol. 71 PAGE 348
- O.R. Vol. 22 PAGE 470

BEARINGS ARE FROM O.R. Vol. 22
PAGE 470

200200012684
Filed for Record in
HOLMES COUNTY, OH
SALLY MILLER
01-03-2002 01:46 pm.
SMALL PLAT 20.00
OR Book 18 Page 171 - 171
OR vol 98 pg 389

INDEXED

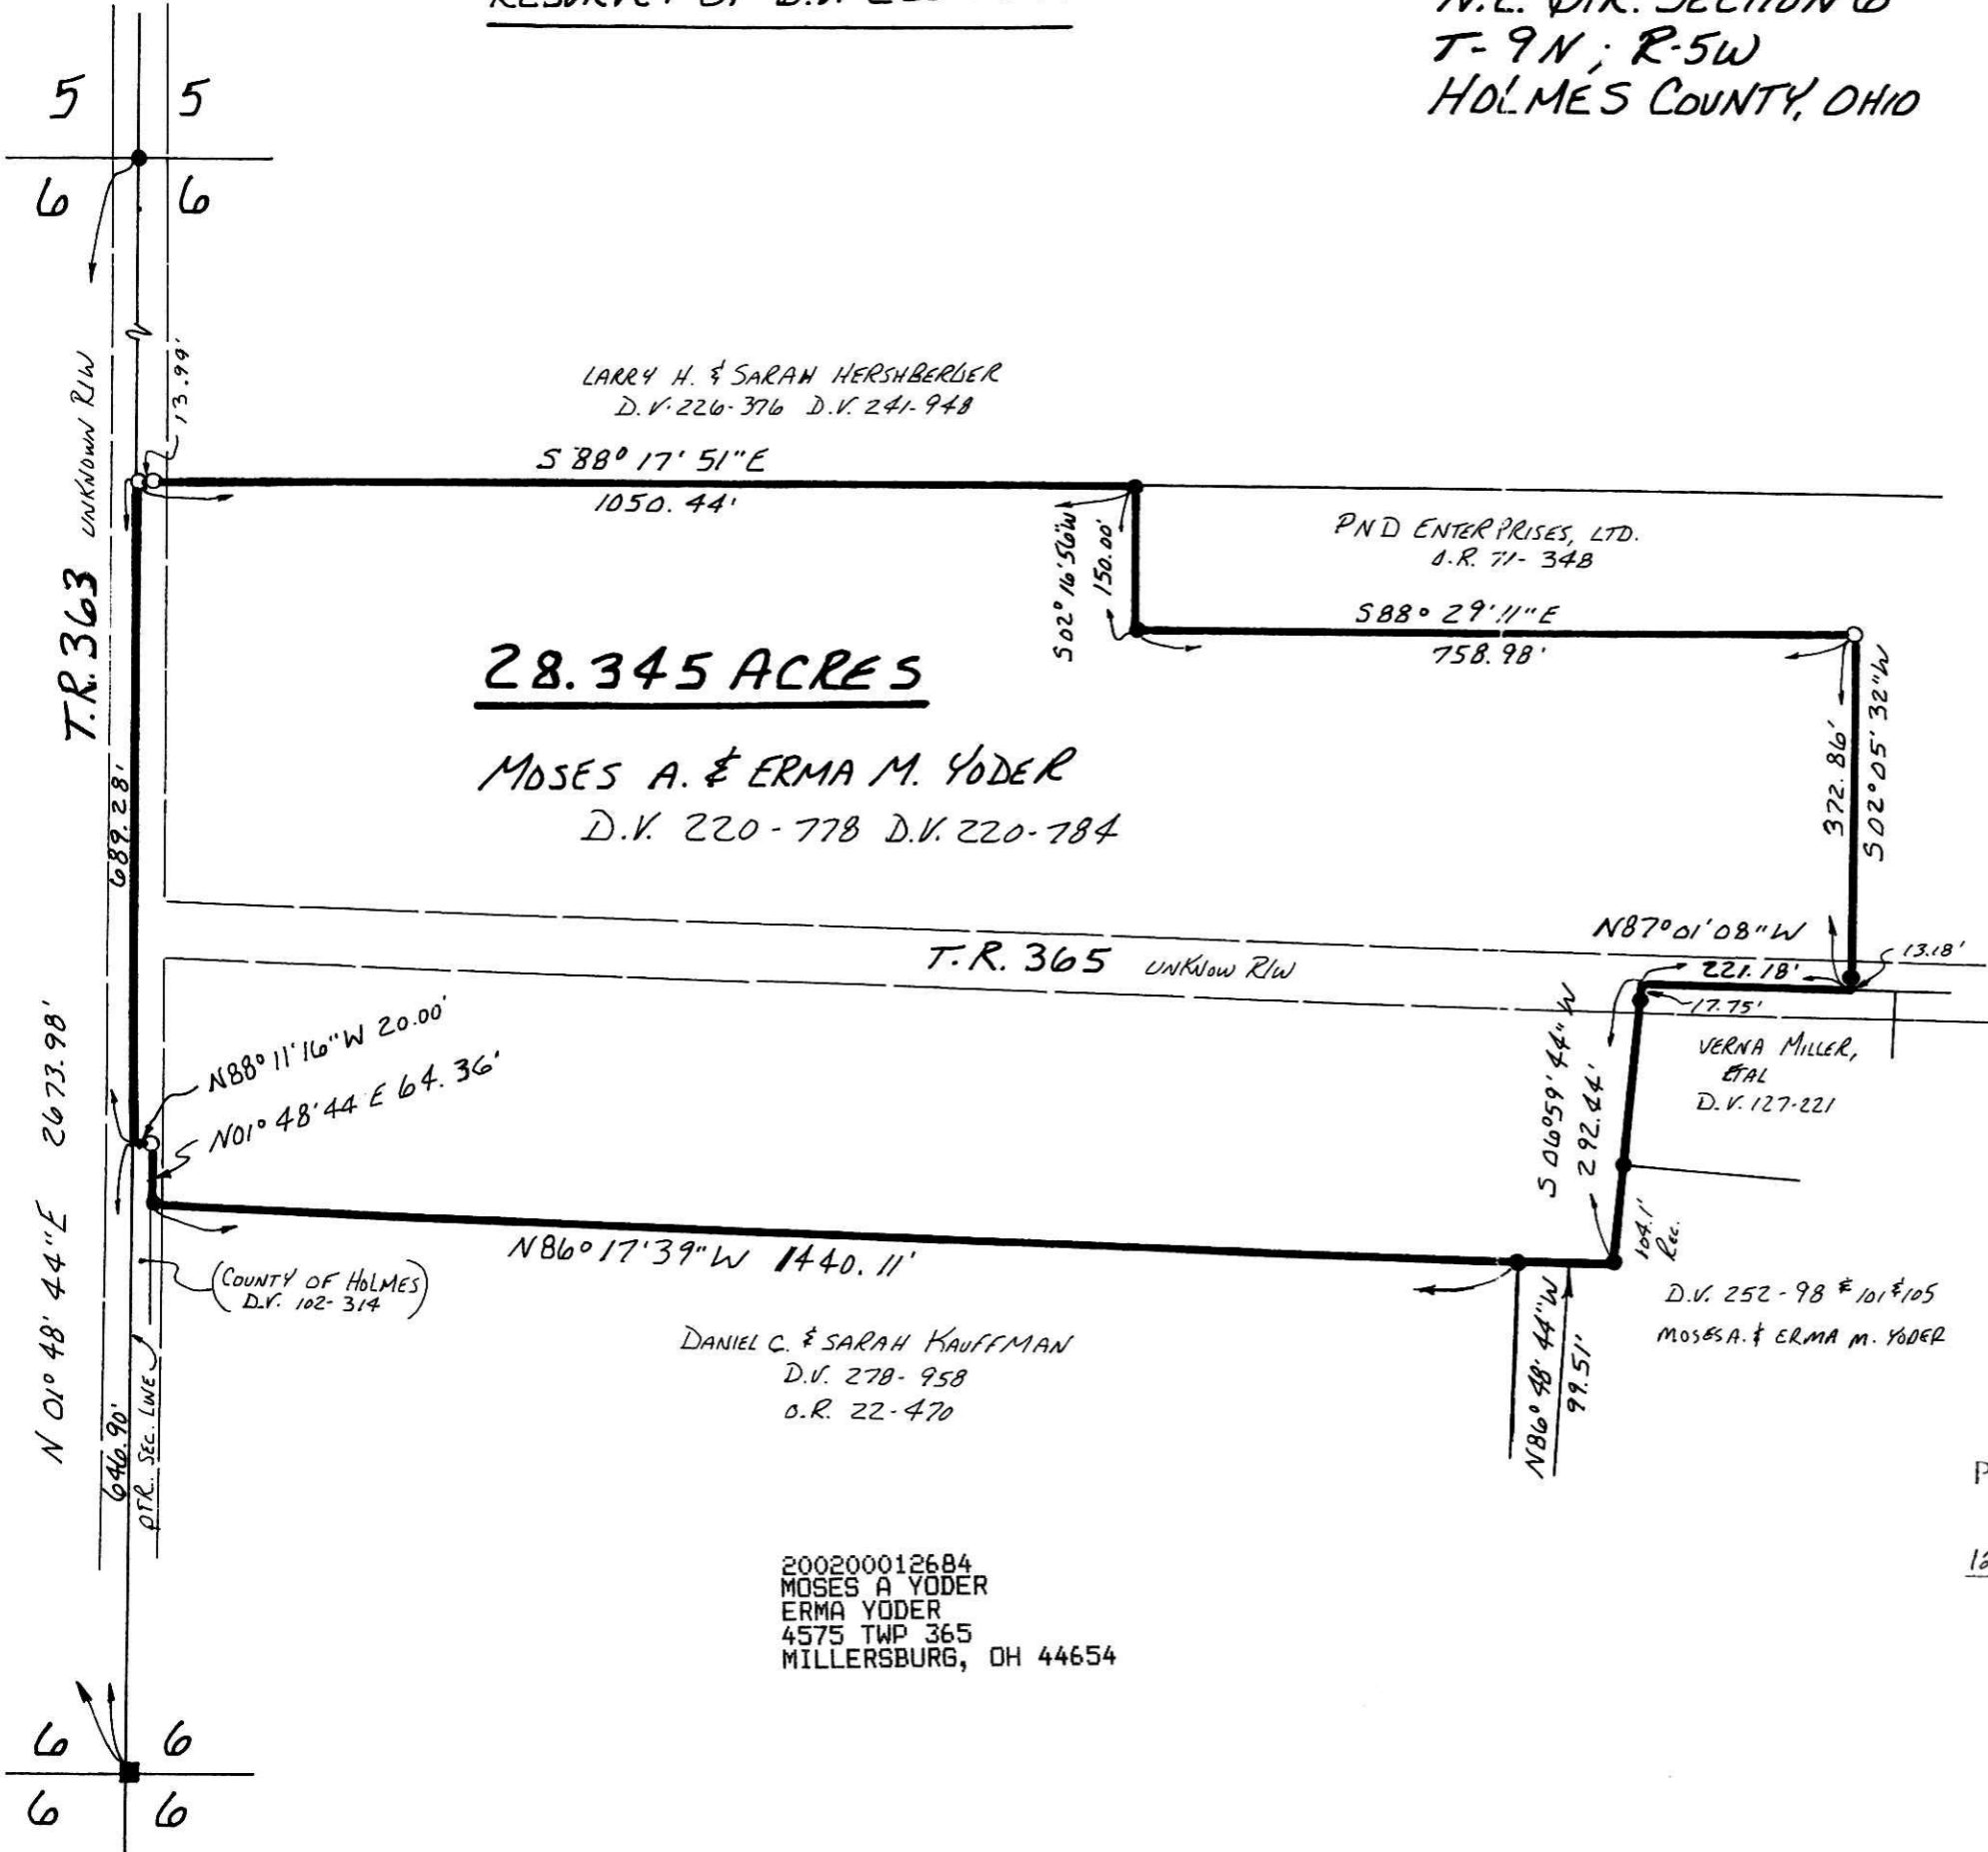

I CERTIFY THIS SURVEY TO BE
CORRECT TO THE BEST OF MY
KNOWLEDGE.

Donald C. Baker
DONALD C. BAKER P.S. 6938
DONALD C. BAKER SURVEYING
138 N. CLAY ST.
MILLERSBURG, OHIO 44654
PH. 330674-4788
NOVEMBER 8, 2001

90801 - M.L. DAVIS
F.C.C. F.D. BAKER