


WALNUT CREEK TOWNSHIP  
S.E. QTR., SECTION 23  
T-9 N; R-5 W  
HOLMES COUNTY, OHIO

SURVEYED FOR: LEROY SHETLER

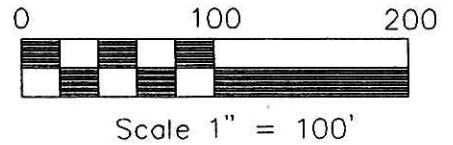

- 5/8" REBAR WITH I.D. CAP SET I.D. CAP MARKED "BAKER 6938"
- IRON PIN FOUND

REFERENCES:


- DEED VOL. 227 PAGE 331
- DEED VOL. 254 PAGE 421
- DEED VOL. 254 PAGE 717
- DEED VOL. 263 PAGE 559

- PLAT VOL. 10 PAGE 412
- PLAT VOL. 13 PAGE 149

BEARINGS FROM PLAT VOL. 10 PAGE 412

200200012731  
 Filed for Record in  
 HOLMES COUNTY, OH  
 SALLY MILLER  
 01-07-2002 01:22 pm.  
 SMALL PLAT 20.00  
 OR Book 1B Page 172 - 172  
 OR vol 98 pg 666

INDEXED

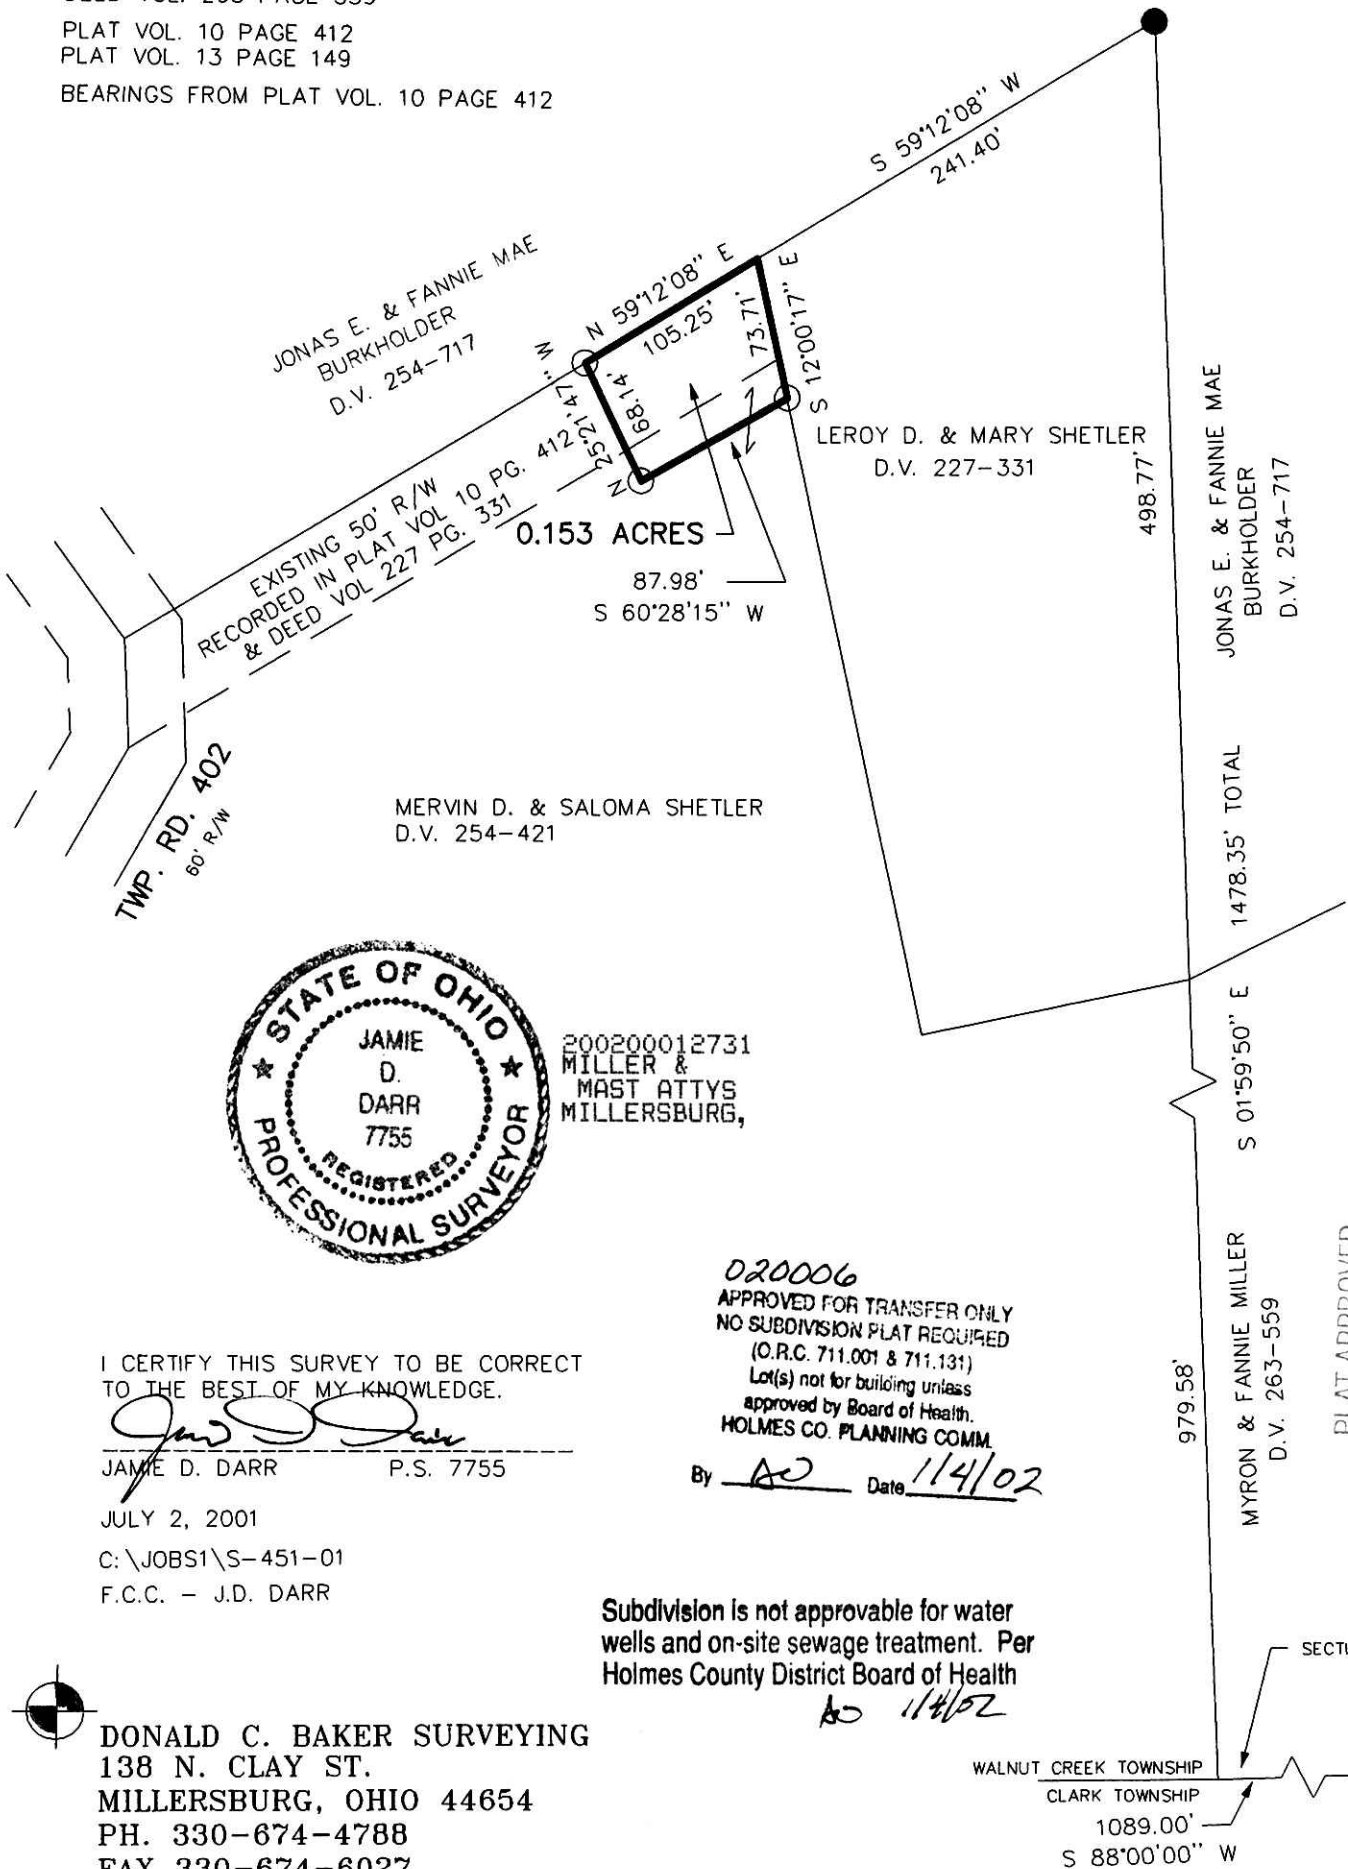

200200012731  
 MILLER &  
 MAST ATTYS,  
 MILLERSBURG,

020006  
 APPROVED FOR TRANSFER ONLY  
 NO SUBDIVISION PLAT REQUIRED  
 (O.R.C. 711.001 & 711.131)  
 Lot(s) not for building unless  
 approved by Board of Health.  
 HOLMES CO. PLANNING COMM.

I CERTIFY THIS SURVEY TO BE CORRECT TO THE BEST OF MY KNOWLEDGE.

*Jamie D. Darr*  
 JAMIE D. DARR P.S. 7755

JULY 2, 2001  
 C:\JOBS1\S-451-01  
 F.C.C. - J.D. DARR

By *AD* Date *11/4/02*

Subdivision is not approvable for water wells and on-site sewage treatment. Per Holmes County District Board of Health  
*AD 11/4/02*

PLAT APPROVED

*11/7/2002 B*



DONALD C. BAKER SURVEYING  
 138 N. CLAY ST.  
 MILLERSBURG, OHIO 44654  
 PH. 330-674-4788  
 FAX 330-674-6027

SECTION LINE	
WALNUT CREEK TOWNSHIP	23 22
CLARK TOWNSHIP	3 2
1089.00'	
S 88°00'00" W	