


CLARK TOWNSHIP
 N.W. QTR. SECTION 5
 T-8 N; R-5 W
 HOLMES COUNTY, OHIO
 (SURVEYED FOR: MARGARET E. MILLER)

200200013118
 Filed for Record in
 HOLMES COUNTY, OH
 SALLY MILLER
 01-22-2002 02:15 pm.
 SMALL PLAT 20.00
 OR Book 18 Page 184 - 184
 OR vol 100 page 502

200200013118
 MILLER &
 MAST ATTYS
 MILLERSBURG,

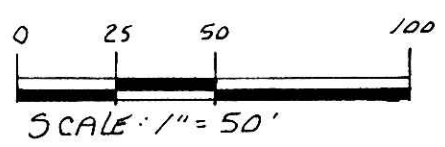


- 1 Iron Pin Found
- 5/8" REBAR WITH I.D. CAP SET
 I.D. CAP MARKED "BAKER 6938"

REFERENCES:

- DEED Vol. 218 Page 153
 " " 278 " 685
 " " 210 " 716
 " " 266 " 778
 " " 218 " 462
 " " 218 " 466
- O.R. Vol. 94 Page 601
 " " 94 " 663

BEARINGS FROM PLAT Vol. 14 Page 339

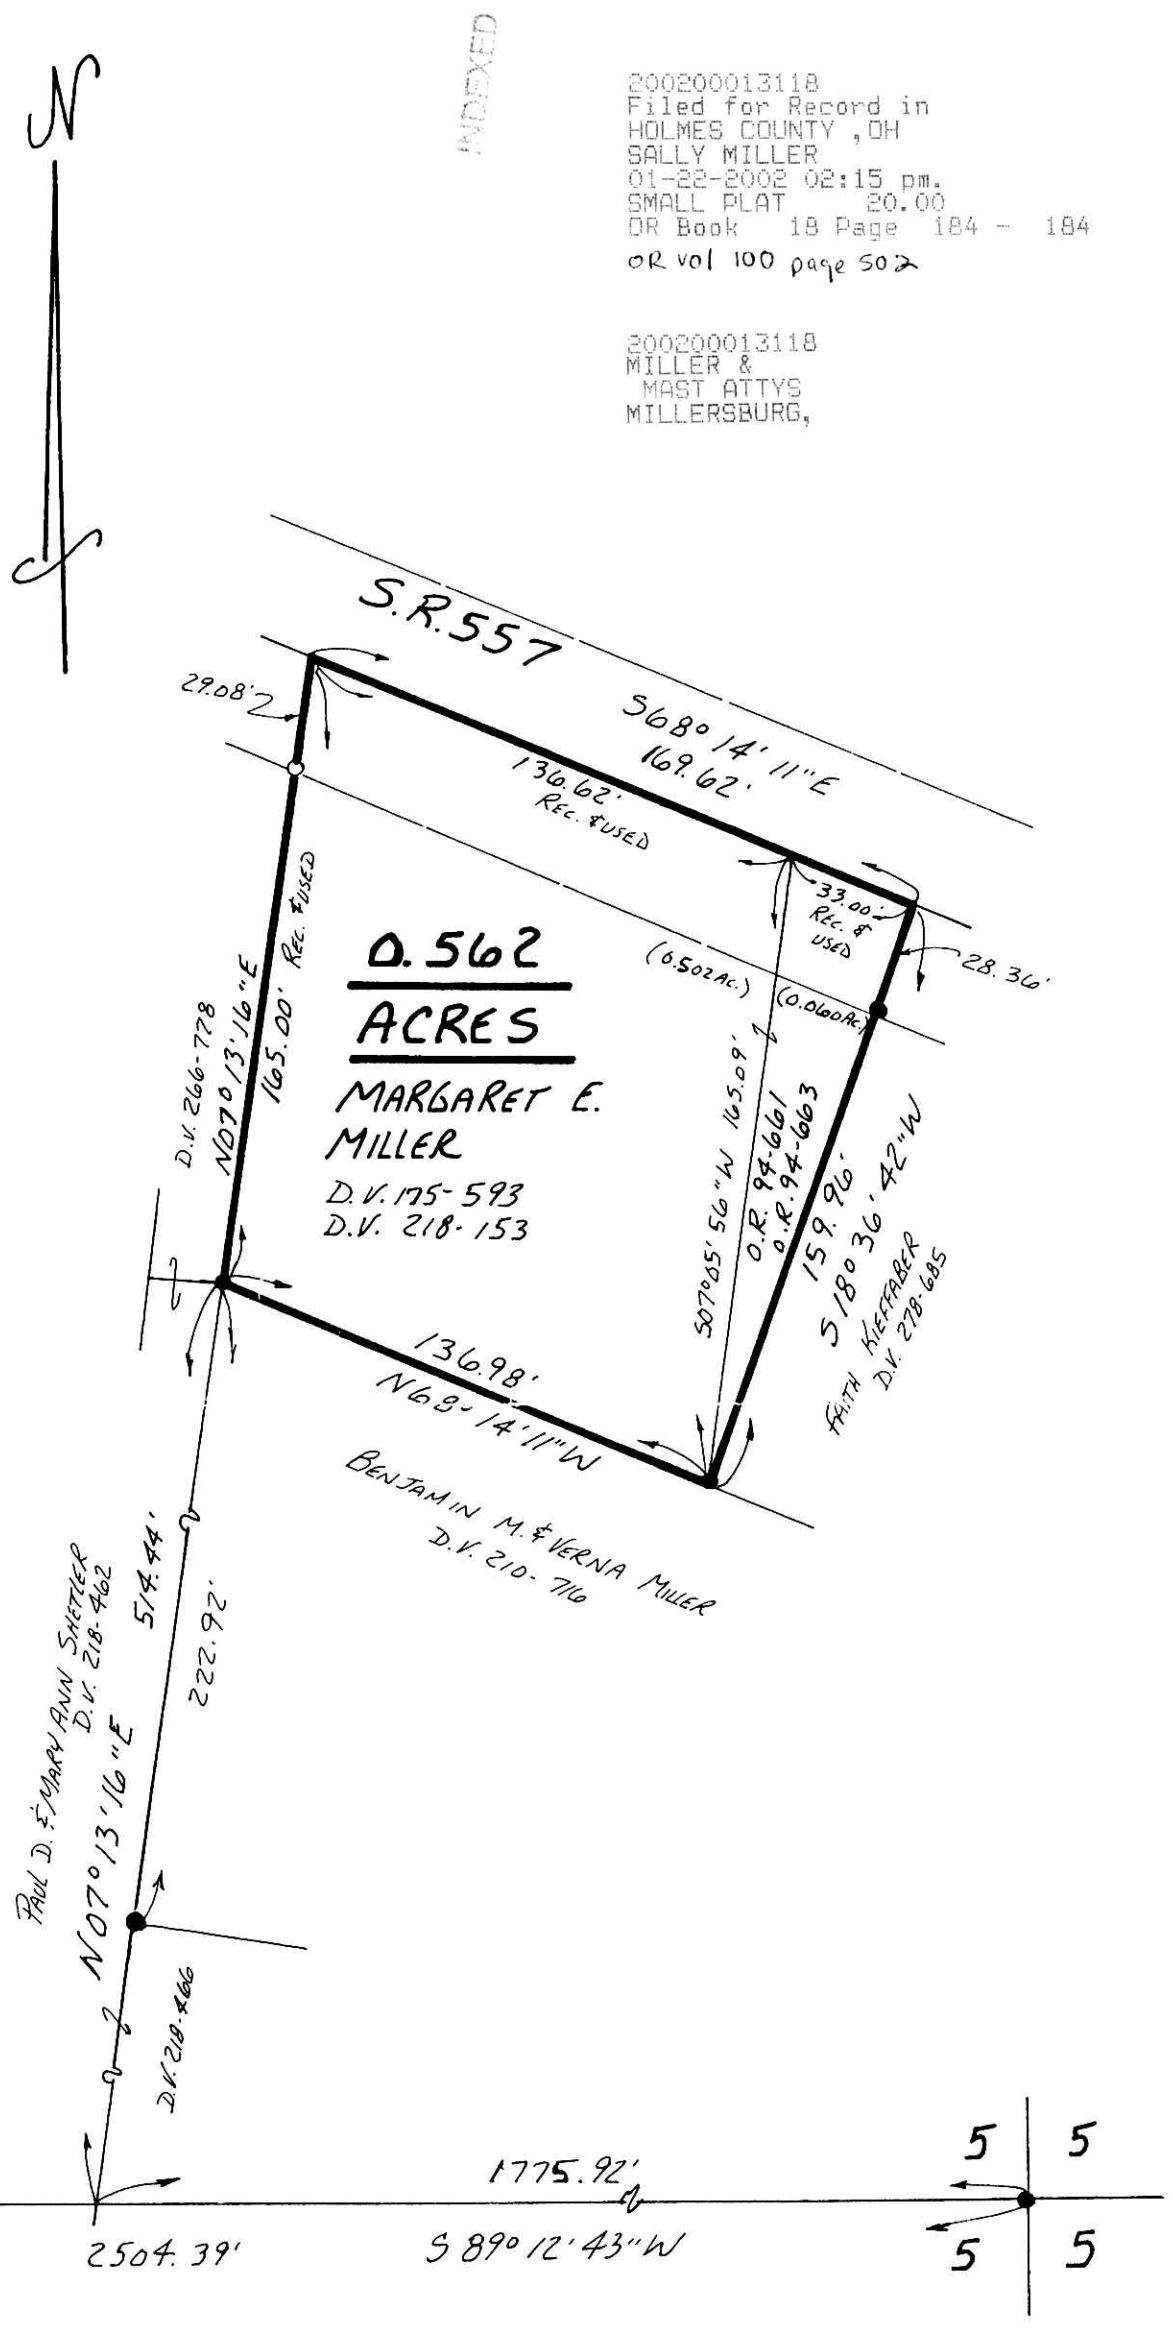

I CERTIFY THIS SURVEY TO BE CORRECT
 TO THE BEST OF MY KNOWLEDGE.

Jamie D. Darr
 JAMIE D. DARR P.S. 7755
 DONALD C. BAKER SURVEYING
 138 N. LIAY ST.
 MILLERSBURG, OHIO 44654
 PH. 330-674-4788



JANUARY 8, 2002

#97401 - M.L. DAVIS
 F.C.C. T. 2 DARR

PLAT APPROVED
 1/22/2002 B