


VOL. 18 PAGE 189

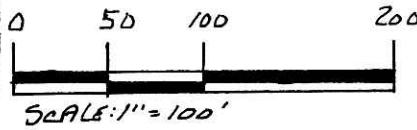

- ▲ R.R. SPIKE FOUND
- 1 RAN P.N. FOUND
- 5/8" RE BAR WITH I.D. CAP SET I.D. CAP MARKED "BAKER 6938"



200200013293  
 Filed for Record in  
 HOLMES COUNTY, OH  
 SALLY MILLER  
 01-29-2002 03:04 PM  
 SMALL PLAT 20.00  
 DR Book 18 Page 189 - 189  
 OR Vol 101 pg 417

INDEXED



**HARDY TOWNSHIP**  
**3RD. QTR. LOT 7**  
**T-9N; R-7W**  
**HOLMES COUNTY, OHIO**  
 (SURVEYED FOR: RICHARD KAUFFMAN)

REFERENCES:  
 DEED VOL. 248 PAGE 950  
 O.R. Vol. 27 PAGE 193  
 " " 4 " 62  
 " " 11 " 366

BEARINGS FROM PLAT VOL. 14  
 PAGE 15.

200200013293  
 BLAIR A  
 BOWER ATTY  
 MILLERSBURG,

DAVID L. WEISS  
 D.V. 248-950

JOHN W. MATHIE  
 D.V. 256-707  
 D.V. 250-709  
 O.R. 27-193


I CERTIFY THIS SURVEY TO BE CORRECT  
 TO THE BEST OF MY KNOWLEDGE.

*Jamie D. Darr*  
 JAMIE D. DARR P.S. 7755  
 DONALD C. BAKER SURVEYING  
 138 N. CLAY ST.  
 MILLERSBURG, OHIO 44654  
 PH. 330-674-4788  
 APRIL 5, 2001  
 #19601-M.L.DAVIS  
 F.C.C.J.D. DARR

020012  
 APPROVED FOR TRANSFER ONLY  
 NO SUBDIVISION PLAT REQUIRED  
 (O.R.C. 711.001 & 711.131)  
 Lot(s) not for building unless  
 approved by Board of Health.  
 HOLMES CO. PLANNING COMM.

By *[Signature]* Date 1/16/02

GLEN R. & PATSY J.  
 KAUFFMAN  
 D.V. 184-571 O.R. 4-62

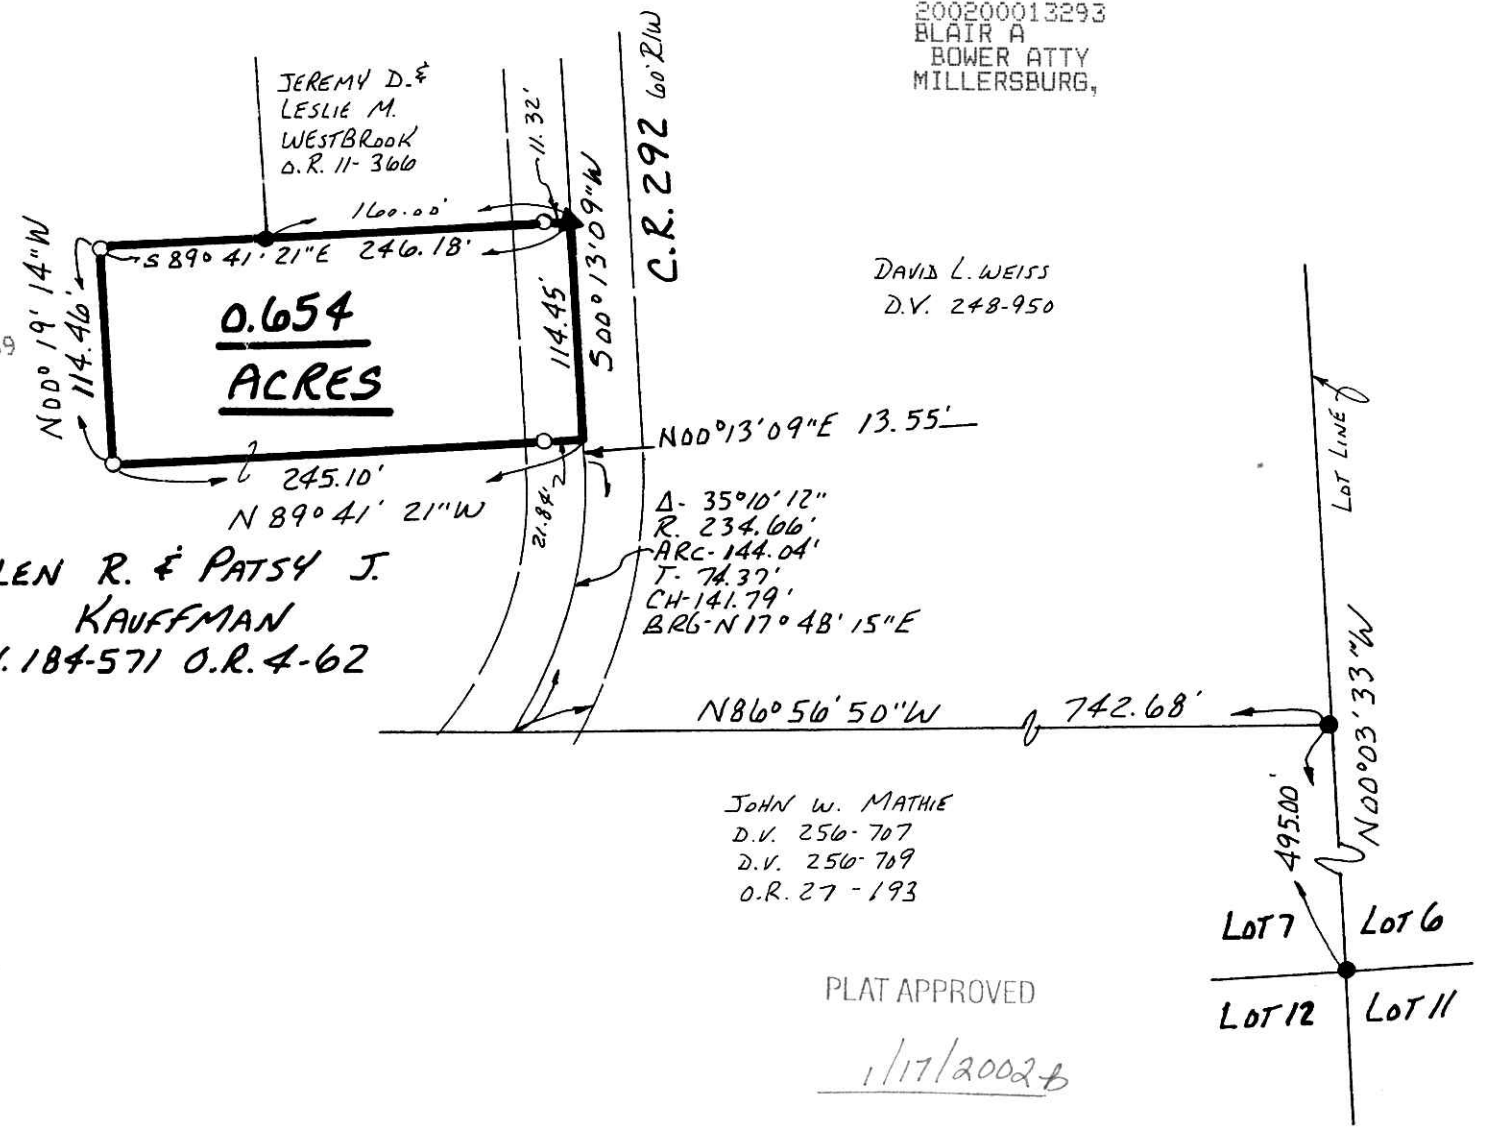

PLAT APPROVED  
1/17/2002

