
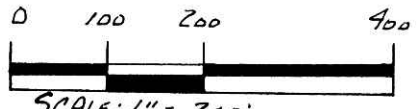


CLARK TOWNSHIP
 N.E. & S.E. QTR SECTION 16
 T-8N; R-5W
 HOLMES COUNTY, OHIO

(SURVEYED FOR: JOHN J. & CLARA NISLEY
 & DEAN NISLEY)

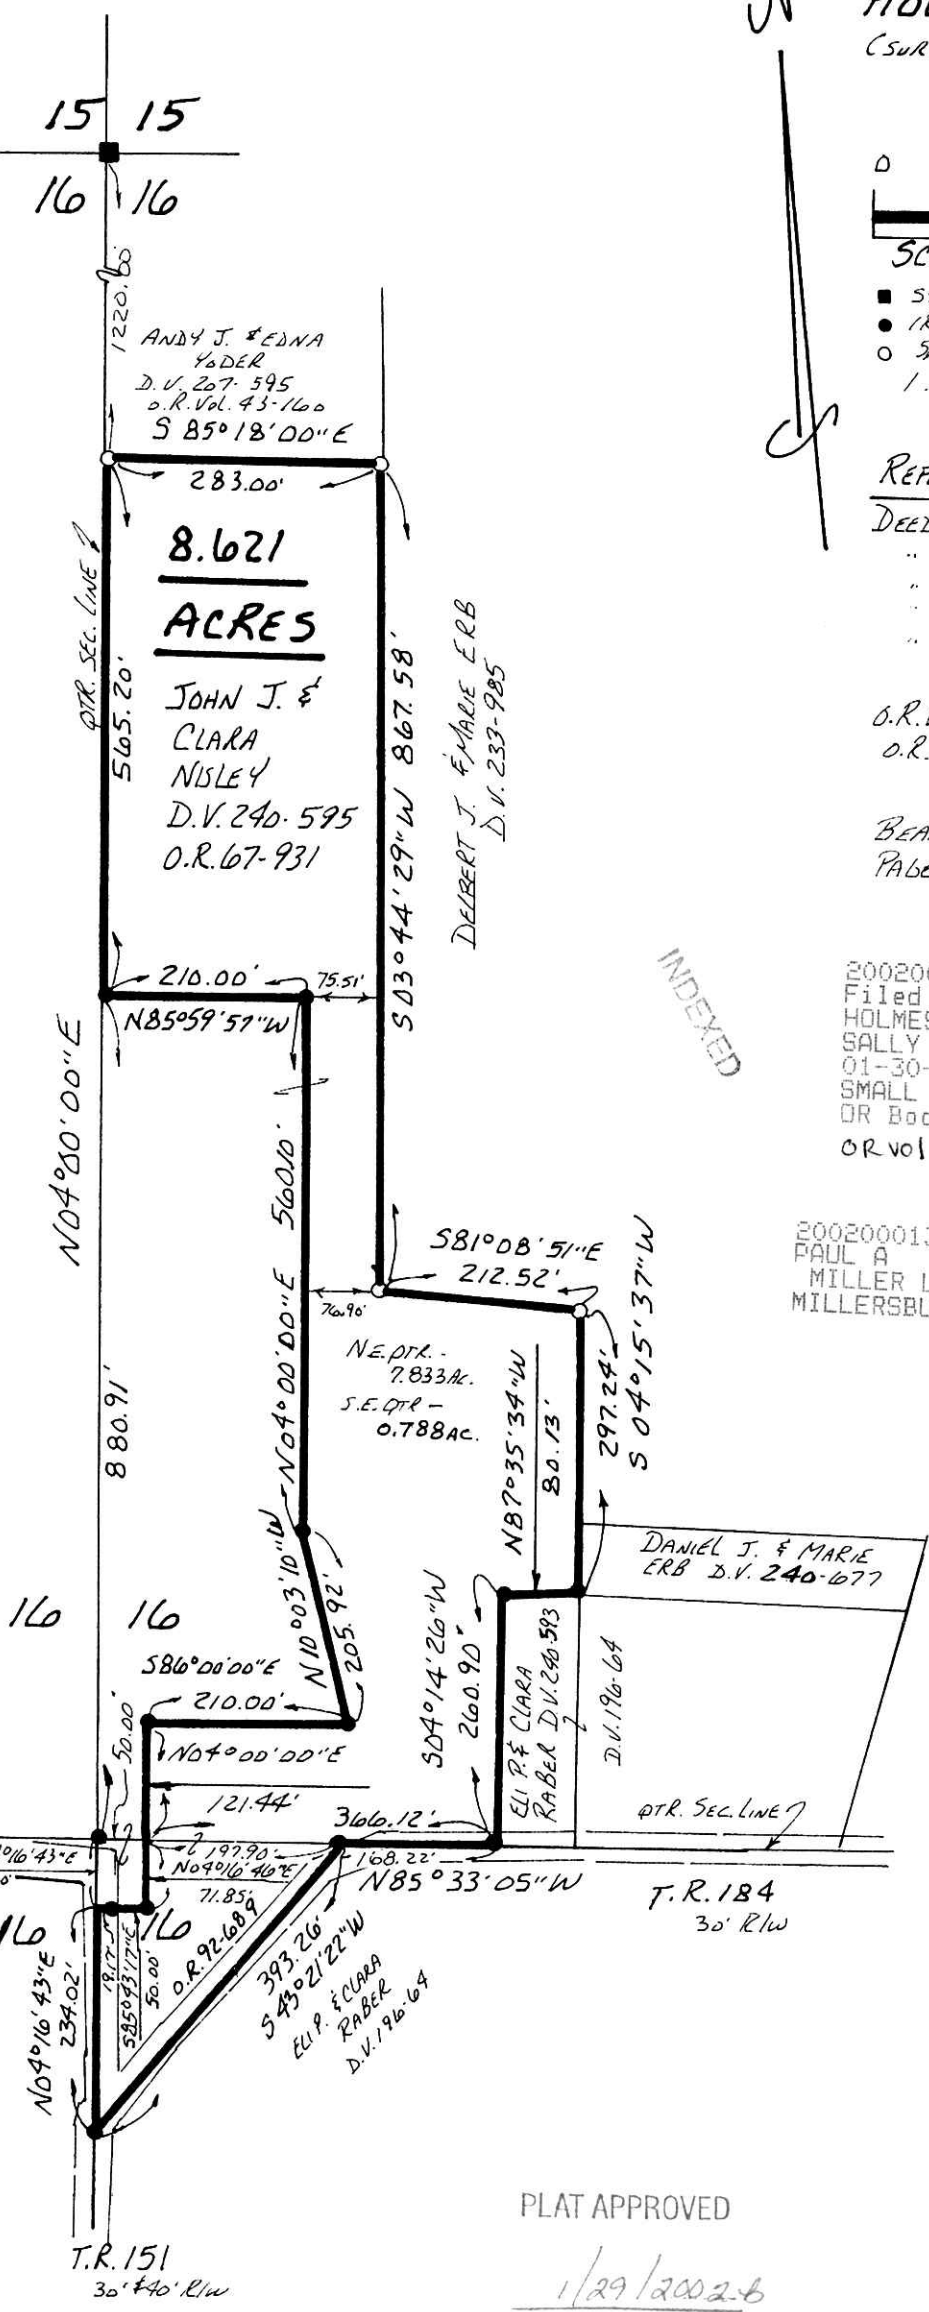

SCALE: 1" = 200'

- STONE FOUND
- IRON PIN FOUND
- 5/8" RE BAR WITH I.D. CAP SET
- I.D. CAP MARKED "BAKER C938"

REFERENCES:

- DEED VOL. 240 PAGE 595
- " " 196 " 64
- " " 240 " 593
- " " 233 " 985

- O.R. VOL. 67 PAGE 931
- O.R. VOL. 92 PAGE 689

BEARINGS FROM PLAT VOL. 16
 PAGE 504.

INDEXED

200200013326
 Filed for Record in
 HOLMES COUNTY, OH
 SALLY MILLER
 01-30-2002 02:08 pm.
 SMALL PLAT 20.00
 OR Book 18 Page 191 - 191
 OR Vol 101 page 600

200200013326
 PAUL A
 MILLER LAW
 MILLERSBURG,



I CERTIFY THIS SURVEY TO BE
 CORRECT TO THE BEST OF MY
 KNOWLEDGE.

Donald C Baker
 DONALD C. BAKER P.S. 6938
 DONALD C. BAKER SURVEYING
 138 N. PLAY ST.
 MILLERSBURG, OHIO 44654
 PH. 330-674-4788
 DECEMBER 19, 2001
 #59001B - M.L. DAVIS
 F.C.C. - F.D. BAKER

PLAT APPROVED

1/29/2002