


CLARK TOWNSHIP
N.E. & S.E. QTRS. SECTION 16
T- 8 N; R- 5 W
HOLMES COUNTY, OHIO
(SURVEYED FOR: DEAN NISLEY)

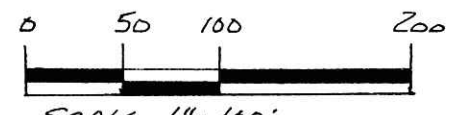

SCALE: 1" = 100'

- STONE FOUND
- IRON PIN FOUND
- 5/8" REBAR WITH I.D. CAP SET
I.D. CAP MARKED "BAKER 6938"

REFERENCES:

DEED VOL. 240 PAGE 595

O.R. VOL. 67 PAGE 931
O.R. VOL. 92 PAGE 689

BEARINGS FROM PLAT VOL. 10 PAGE 504

020016
APPROVED FOR TRANSFER ONLY
NO SUBDIVISION PLAT REQUIRED
(O.R.C. 711.001 & 711.131)
Lot(s) not for building unless
approved by Board of Health.
HOLMES CO. PLANNING COMM.
By AO Date 1/29/02



I CERTIFY THIS SURVEY TO BE
CORRECT TO THE BEST OF MY
KNOWLEDGE.


Donald C Baker
DONALD C. BAKER P.S. 6938
DONALD C. BAKER SURVEYING
138 N. CLAY ST.
MILLERSBURG OHIO 44654
PH 330-674-4788

NOVEMBER 12, 2001

59600-A. M. L. DAVIS
F.C.C. F.D. BAKER

PLAT APPROVED

1/29/2002

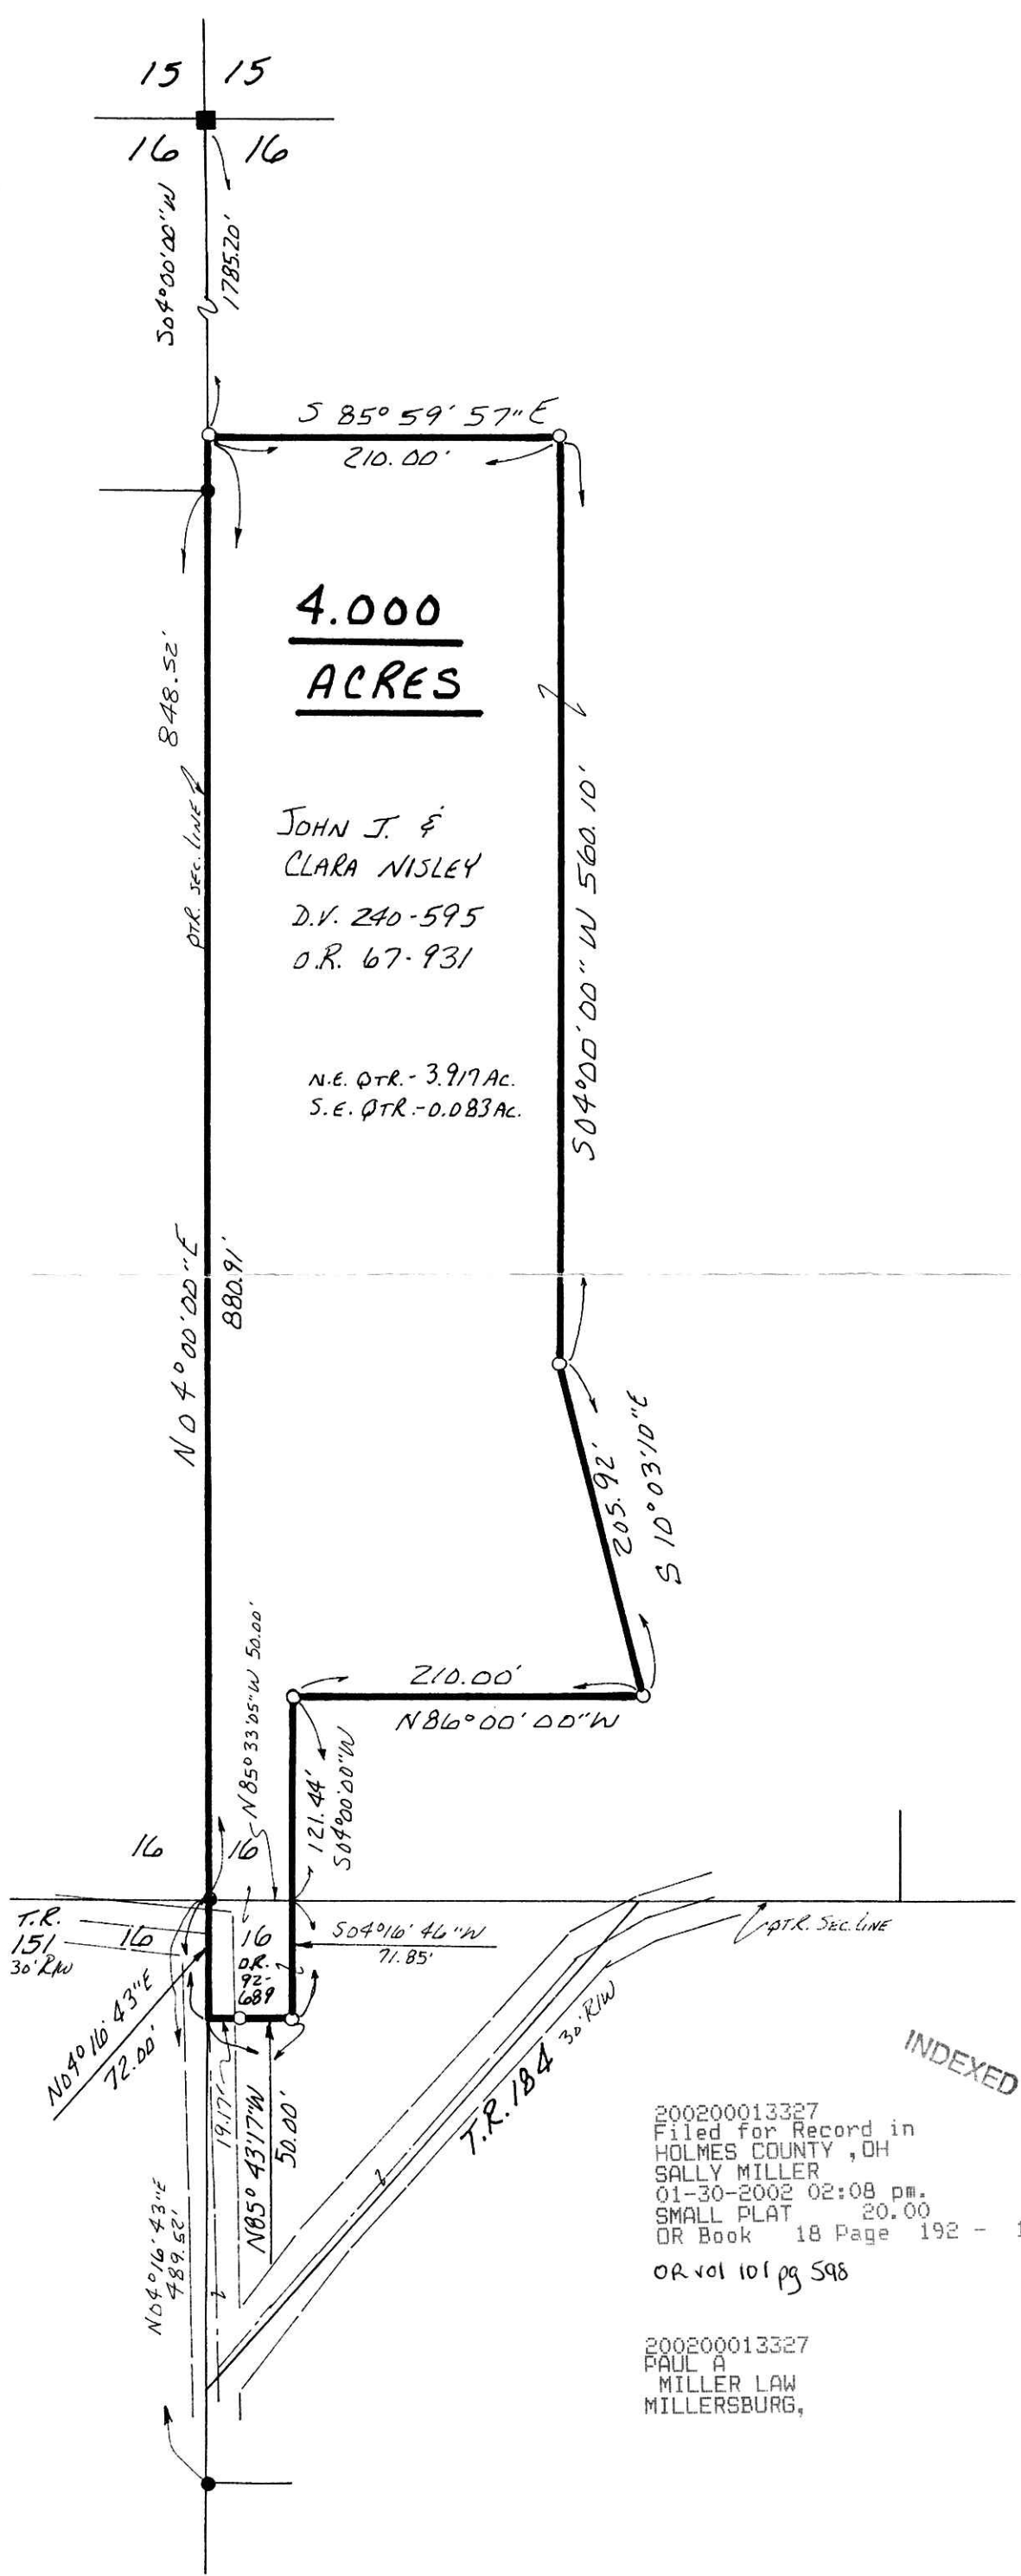

INDEXED

200200013327
Filed for Record in
HOLMES COUNTY, OH
SALLY MILLER
01-30-2002 02:08 pm.
SMALL PLAT 20.00
OR Book 18 Page 192 - 192
OR vol 101 pg 598

200200013327
PAUL A
MILLER LAW
MILLERSBURG,