


PAINT TOWNSHIP
S.W. QTR. SECTION 25
T-15 N; R-11W
HOLMES COUNTY, OHIO
(SURVEYED FOR: ROY COBLENTZ)

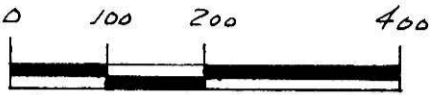

SCALE: 1" = 200'

- STONE PIN FOUND
- IRON PIN FOUND
- 5/8" REBAR WITH I.D. CAP SET
I.D. CAP MARKED "BAKER 6938"

REFERENCES:

DEED VOL. 250 PAGE 372
" " 219 " 700
" " 186 " 333

O.R. VOL. 54 PAGE 755

200200013331
Filed for Record in
HOLMES COUNTY, OH
SALLY MILLER
01-30-2002 02:08 pm.
SMALL PLAT 20.00
OR Book 18 Page 193 - 193
OR vol 101 page 605

INDEXED



I CERTIFY THIS SURVEY TO BE CORRECT
TO THE BEST OF MY KNOWLEDGE.

Donald C. Baker

DONALD C. BAKER P.S. 6938
DONALD C. BAKER SURVEYING
138 N. CLAY ST.
MILLERSBURG, OHIO 44654
PH. 330-674-4788

MARCH 27, 2001

#57500-M.L. DAVIS
F.C.C.-F.D. BAKER




ROY E. &
EFFIE
COBLENTZ
D.V. 250-372

5.750
ACRES

(TO BE
TRANSFERRED
TO ADEN J. &
ESTHER MILLER)

ADEN J. &
ESTHER
MILLER
D.V. 209-87
D.V. 219-700

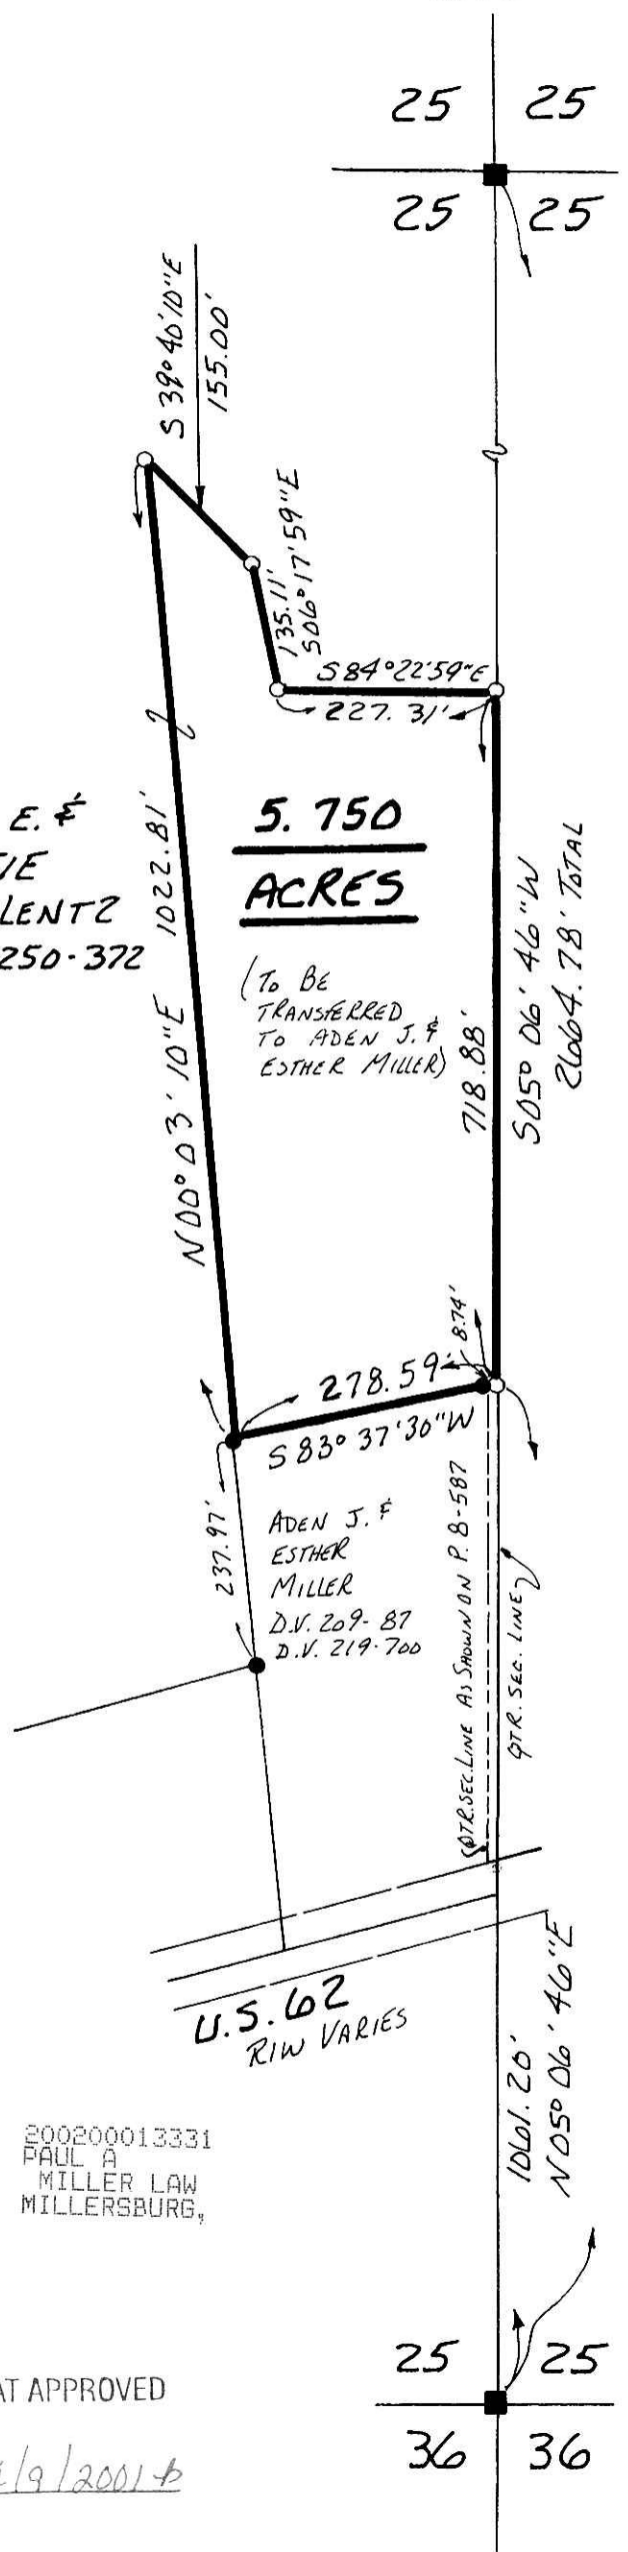

U.S. 62
R/W VARIES

200200013331
PAUL A
MILLER LAW
MILLERSBURG,

PLAT APPROVED

4/9/2001

25 25
25 25

25 25
36 36