

HARDY TOWNSHIP  
 S.W. QTR. SECTION 14  
 T. 9N; R. 6W  
 HOLMES COUNTY, OHIO  
 (SURVEYED FOR: ALVIN HERSHBERGER &  
 JOANN SHOUP)

200200013336  
 Filed for Record in  
 HOLMES COUNTY, OH  
 SALLY MILLER  
 01-30-2002 03:02 pm.  
 SMALL PLAT 20.00  
 OR Book 18 Page 194 - 194  
 OR vol 101 page 627


0 30 60 120  
 SCALE: 1" = 60'  
 ■ STONE FOUND  
 ▲ R.R. SPIKE FOUND  
 ● IRON PIN FOUND  
 △ R.R. SPIKE SET  
 ○ 5/8" REBAR WITH I.D. CAP SET  
 I.D. CAP MARKED "BAKER 6938"

18 194

REFERENCES:  
 DEED VOL. 216 PAGE 803  
 " " 239 " 440  
 O.R. VOL. 37 PAGE 908  
 O.R. VOL. 65 PAGE 578

BEARINGS FROM PLAT VOL. 17  
 PAGE 752

020019  
 APPROVED FOR TRANSFER ONLY  
 NO SUBDIVISION PLAT REQUIRED  
 (O.R.C. 711.001 & 711.131)  
 Lot(s) not for building unless  
 approved by Board of Health.  
 HOLMES CO. PLANNING COMM.  
 By AW Date 1/30/02

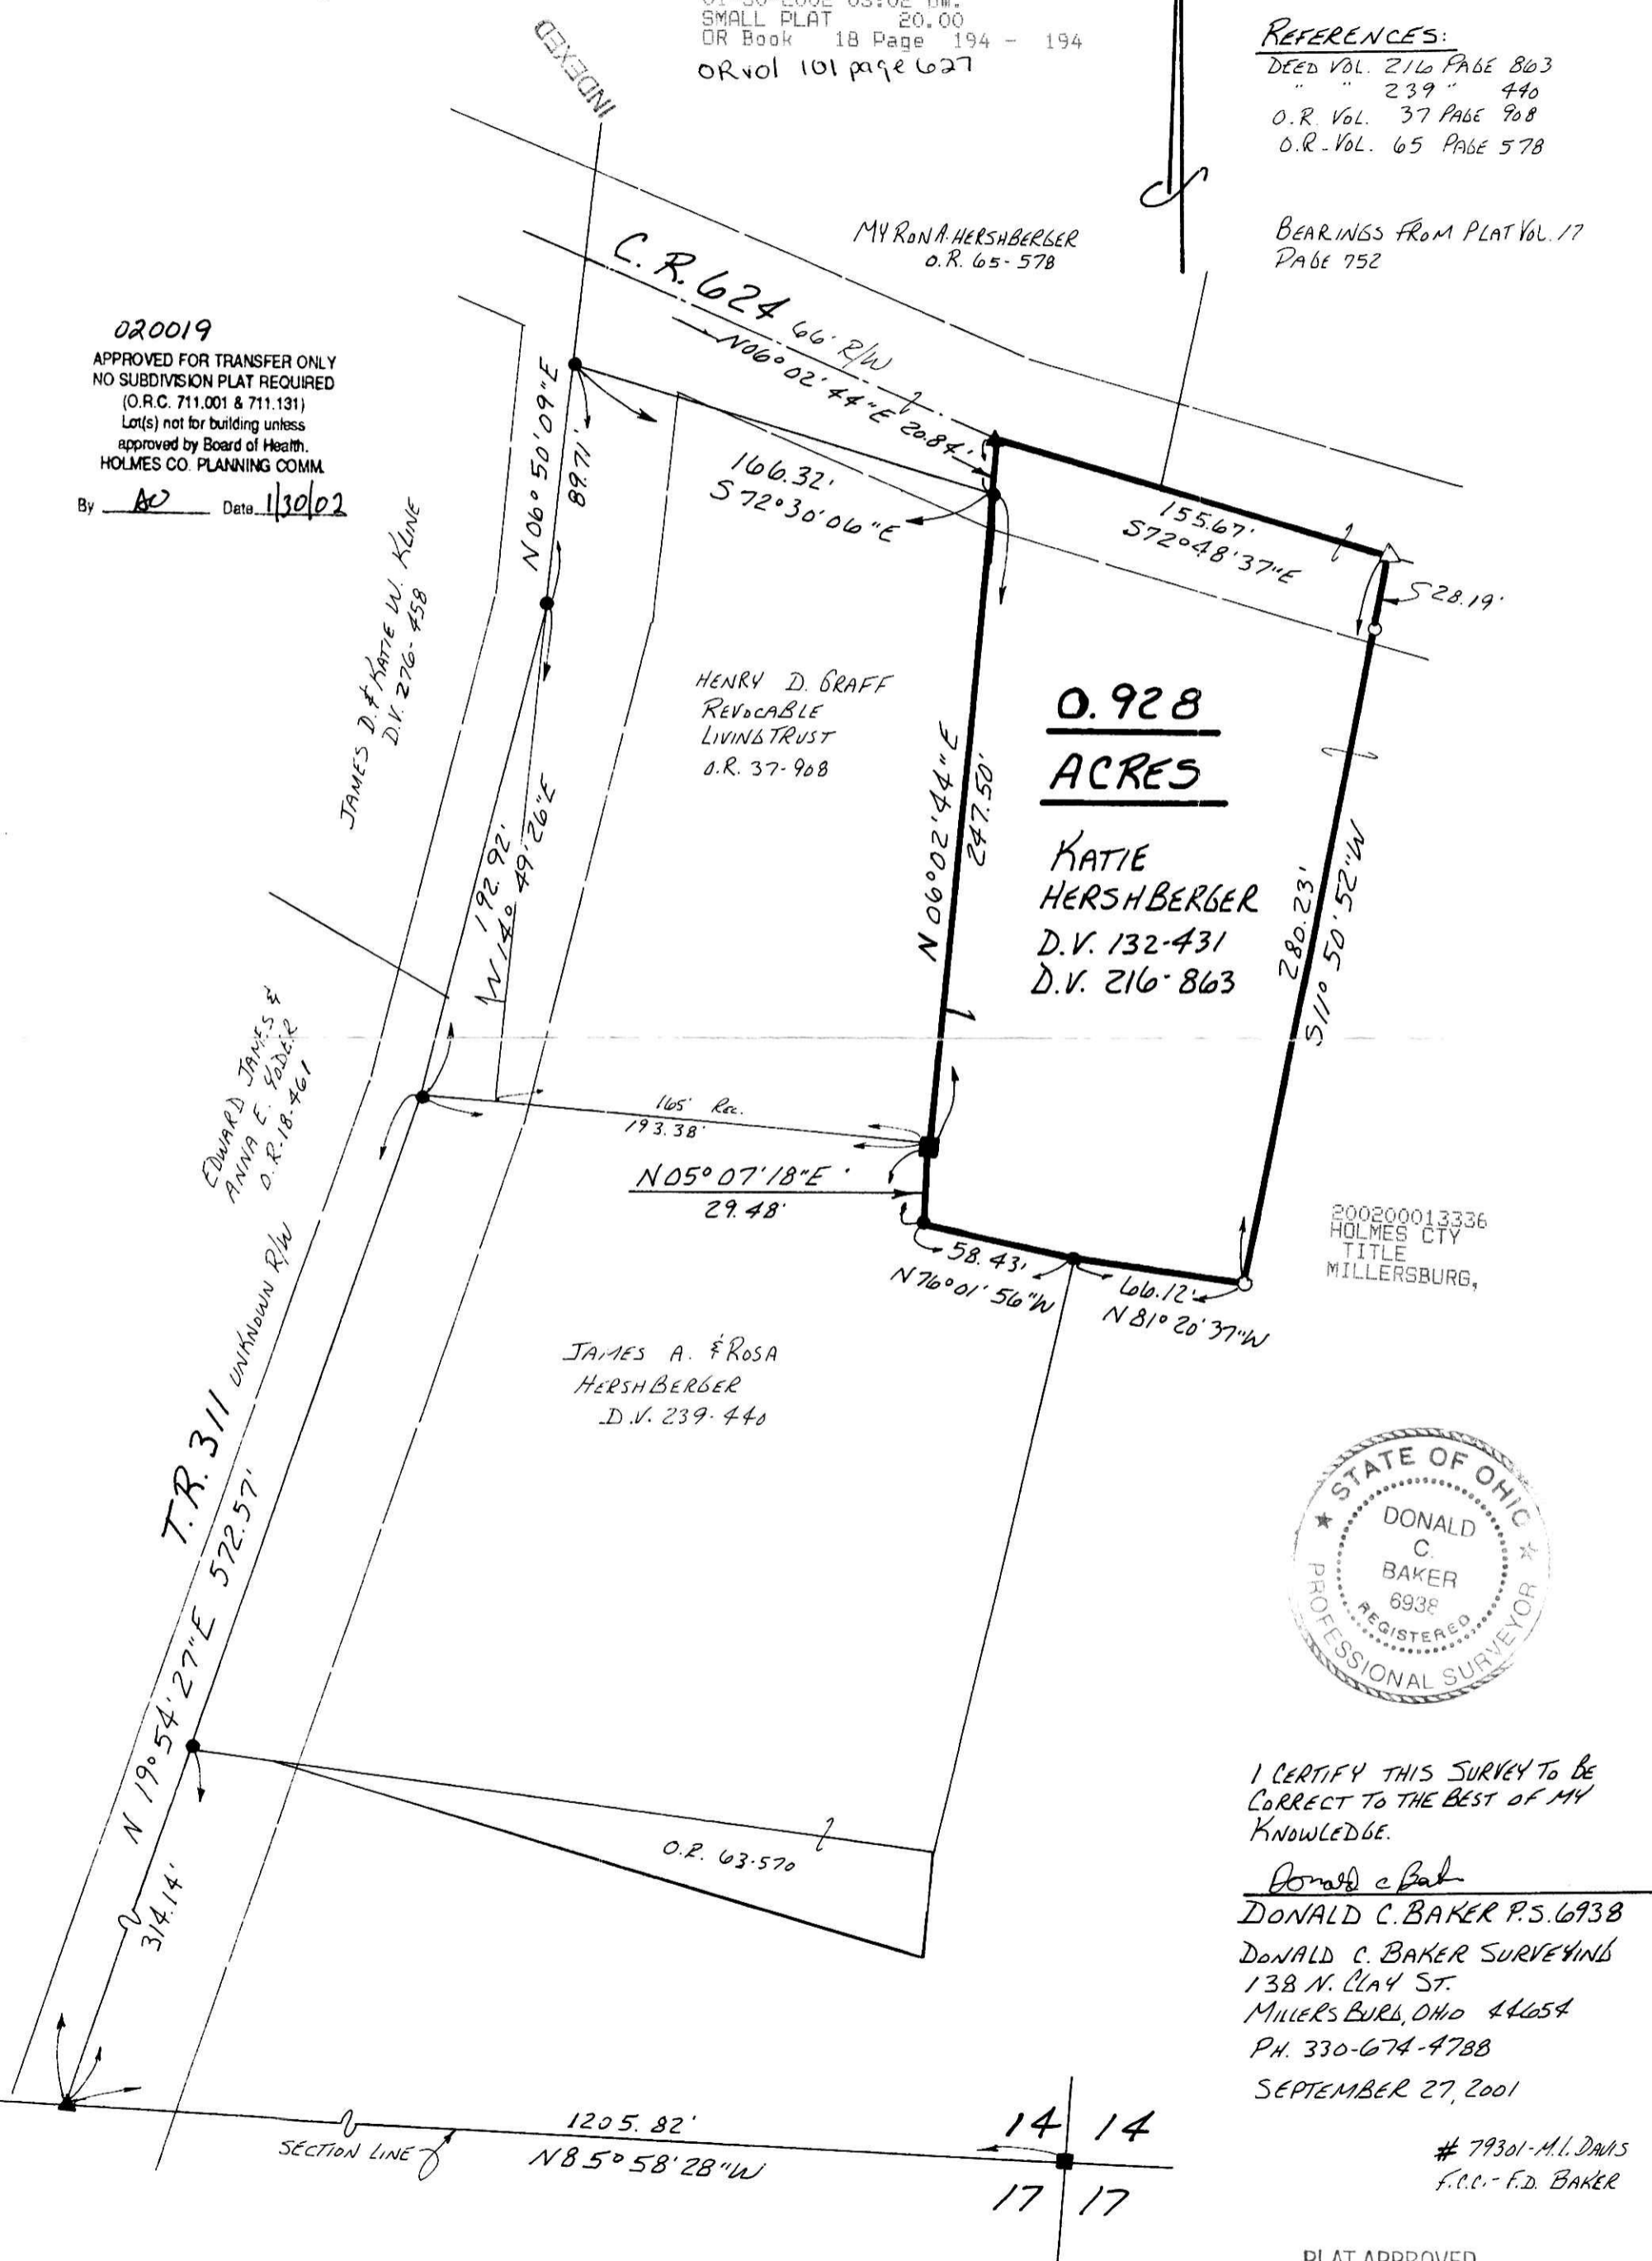

I CERTIFY THIS SURVEY TO BE  
 CORRECT TO THE BEST OF MY  
 KNOWLEDGE.

Donald C. Baker  
 DONALD C. BAKER P.S. 6938  
 DONALD C. BAKER SURVEYING  
 138 N. CLAY ST.  
 MILLERSBURG, OHIO 44654  
 PH. 330-674-4788

SEPTEMBER 27, 2001

# 79301 - M.L. DAVIS  
 F.C.C. - F.D. BAKER

PLAT APPROVED

1/30/2002B