

WASHINGTON TOWNSHIP
N.W. QTR. SECTION 13
T-19 N; R-15 W
HOLMES COUNTY, OHIO

(A) GLORIA J. BUTTS
D.V. 215-106
D.V. 215-108
O.R. 72-559


SURVEYED FOR GLORIA J. BUTTS

REFERENCES:


- DEED VOL. 197 PG. 13 & 19
- DEED VOL. 215 PG. 106 & 108
- DEED VOL. 240 PG. 30
- DEED VOL. 274 PG. 93 & 95
- DEED VOL. 276 PG. 177
- DEED VOL. 77 PG. 711

PLAT VOL. 18 P. 819

BEARINGS FROM:
O.R. VOL. 77 PAGE 711

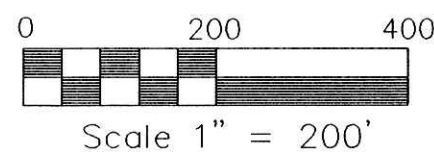

- IRON PIN FOUND
- ▲ R.R. SPIKE FOUND
- 5/8" REBAR WITH I.D. CAP SET
I.D. CAP MARKED "BAKER 6938"

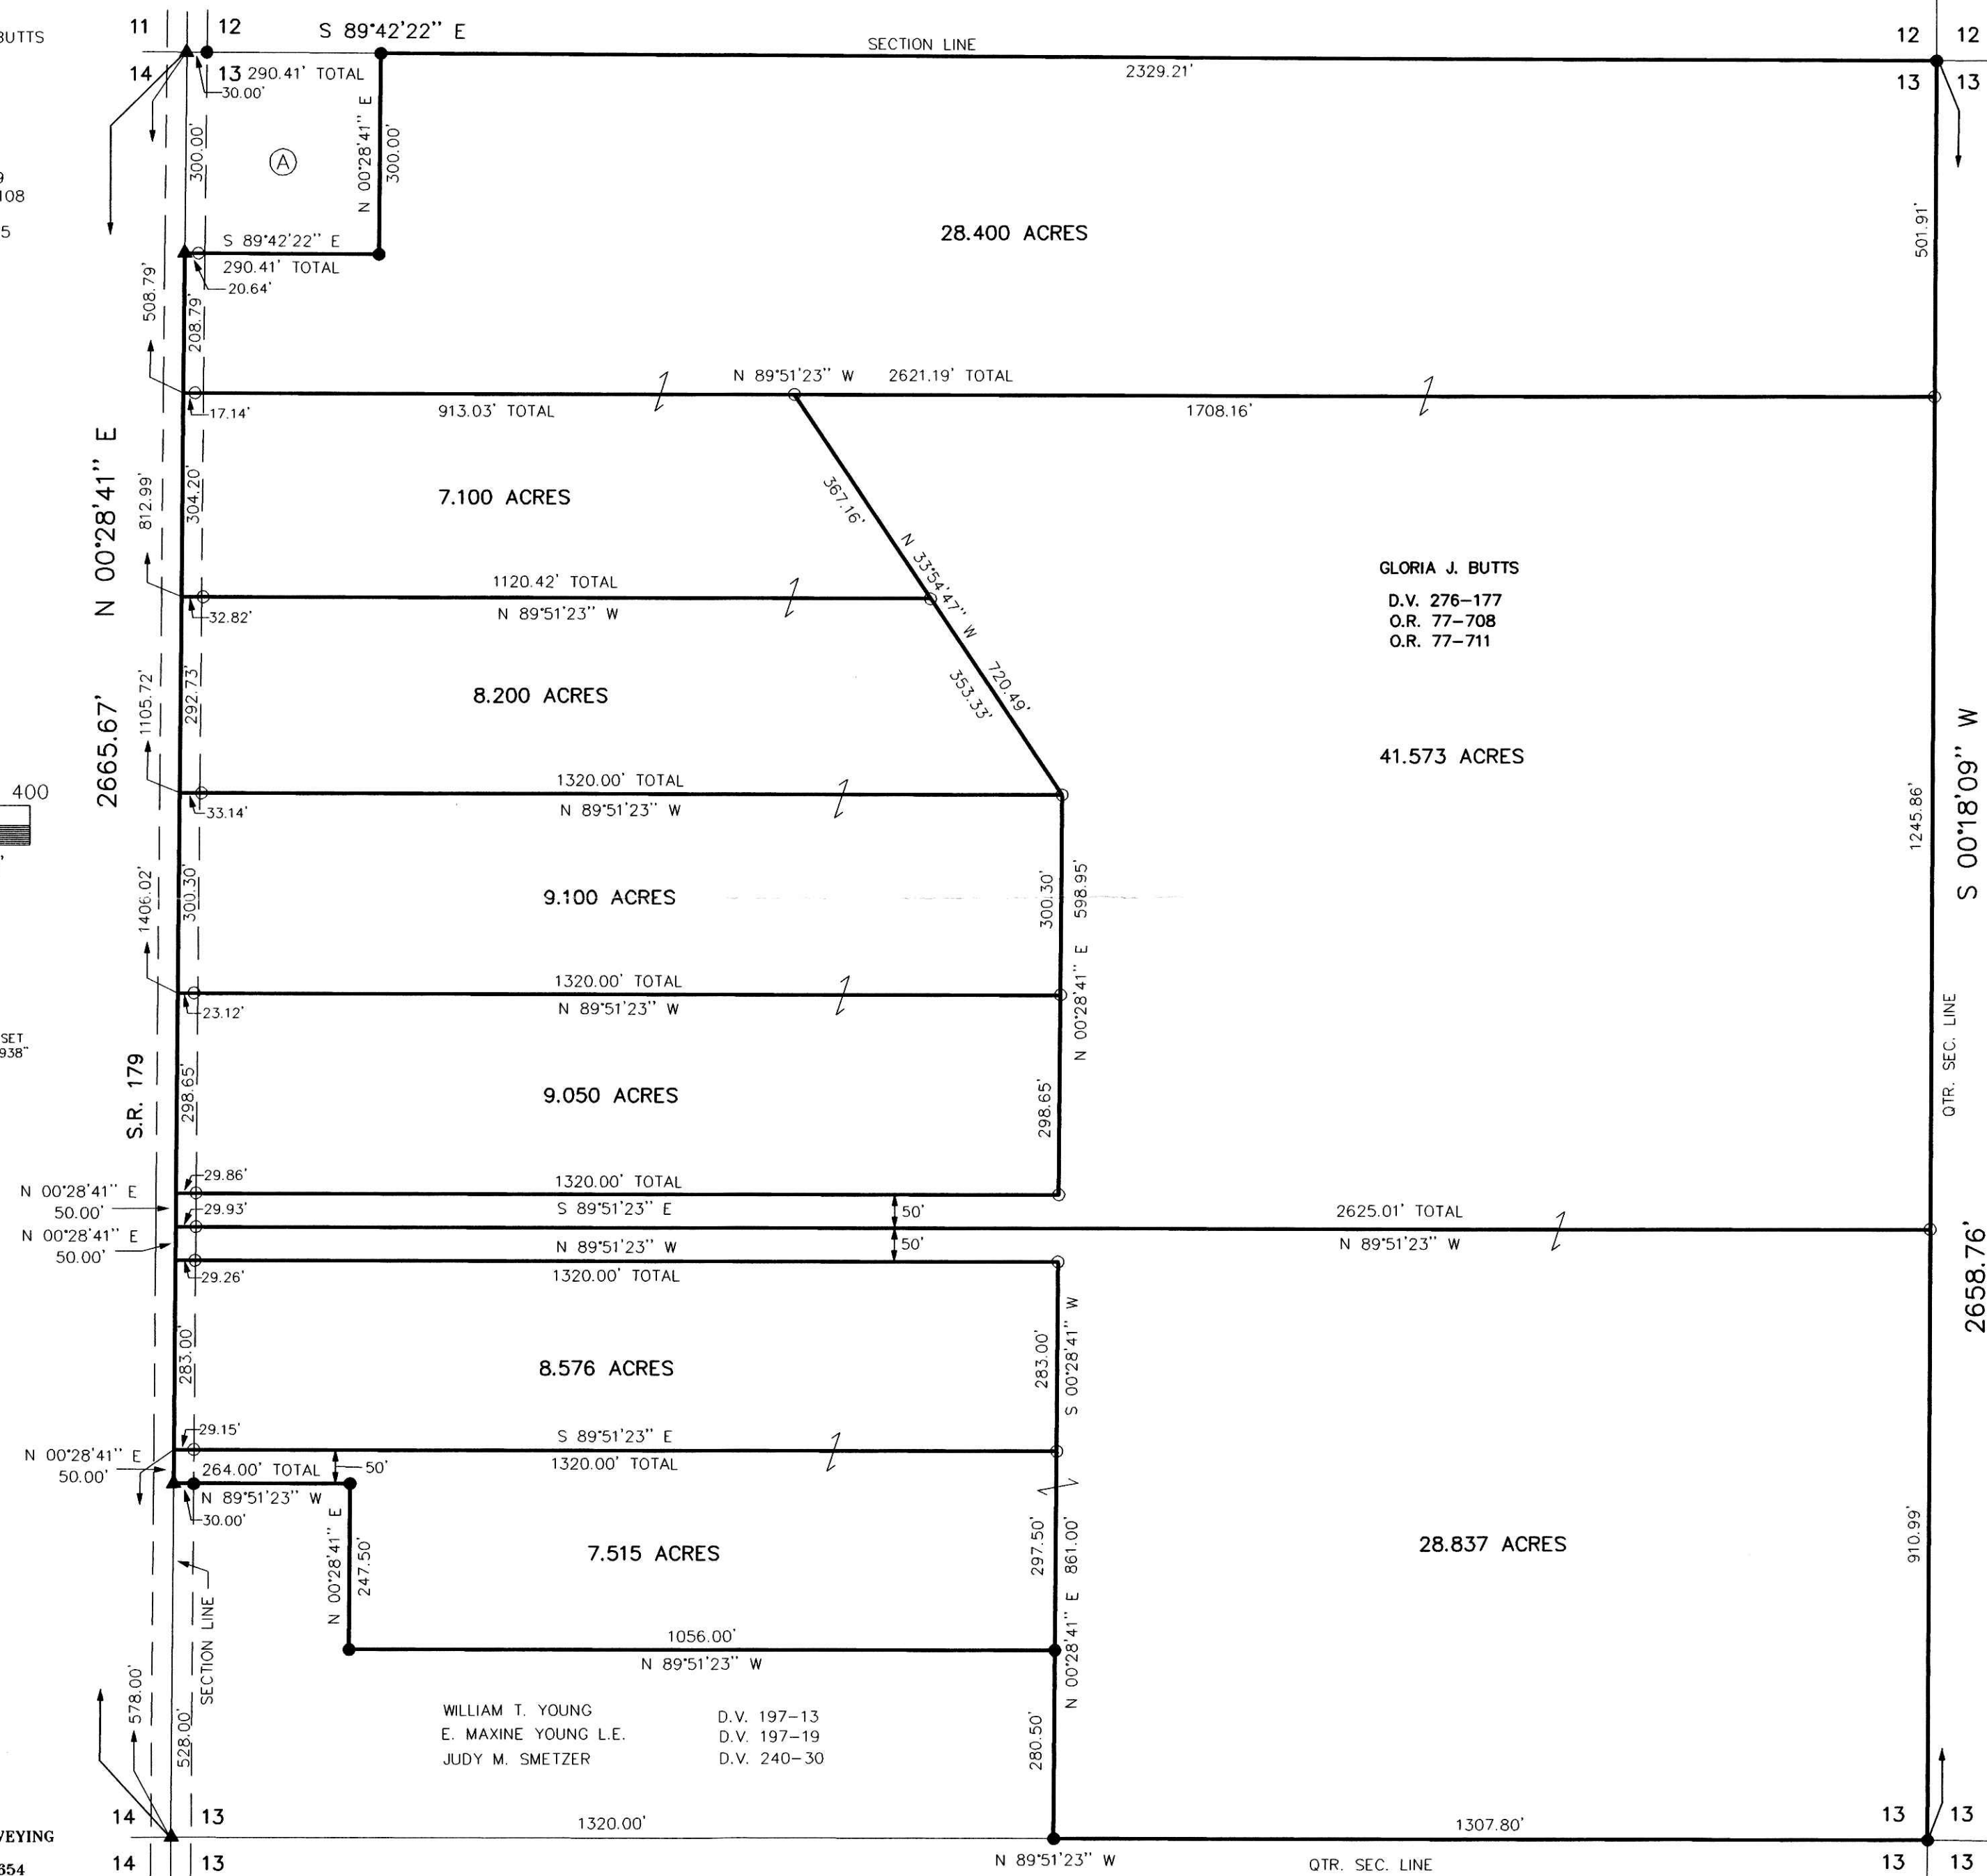

WILLIAM T. YOUNG D.V. 197-13
 E. MAXINE YOUNG L.E. D.V. 197-19
 JUDY M. SMETZER D.V. 240-30

GLORIA J. BUTTS
 D.V. 276-177
 O.R. 77-708
 O.R. 77-711

200200013787
 Filed for Record in
 HOLMES COUNTY, OH
 SALLY MILLER
 02-12-2002 03:18 pm.
 PLAT MED 21.60
 OR Book 18 Page 202 - 202
 OR Vol 103 pgs 604-606-608-624-626
 630-638-640

INDEXED

200200013787
 WILLIAM
 ANFANG III ATTY
 WOODSTER, OH



I CERTIFY THIS SURVEY TO BE CORRECT TO THE BEST OF MY KNOWLEDGE.

Donald C. Baker
 DONALD C. BAKER PS 6938
 138 N. CLAY ST.
 MILLERSBURG, OHIO 44654
 PH. (330) 674-4788
 DEC. 26, 2001 FCC: FDB
 C:\JOBS\S1040-01\ERZ

DONALD C. BAKER SURVEYING
 138 N. CLAY ST.
 MILLERSBURG, OHIO 44654
 PH. 330-674-4788
 FAX 330-674-6027

PLAT APPROVED

2/12/2002