


18 CASE 2001

PAINT TOWNSHIP
4TH QTR., LOT 1
T-10 N; R-5 W
HOLMES COUNTY, OHIO

REFERENCES:
DEED VOL. 148 PAGE 291
DEED VOL. 157 PAGE 146
DEED VOL. 174 PAGE 212
DEED VOL. 241 PAGE 679
O.R. VOL. 13 PAGE 538
O.R. VOL. 20 PAGE 118
O.R. VOL. 68 PAGE 318
PLAT VOL. 16 PAGE 804
O.R. VOL. 17 PAGE 790
BEARINGS FROM:
PLAT VOL. 17 PAGE 790

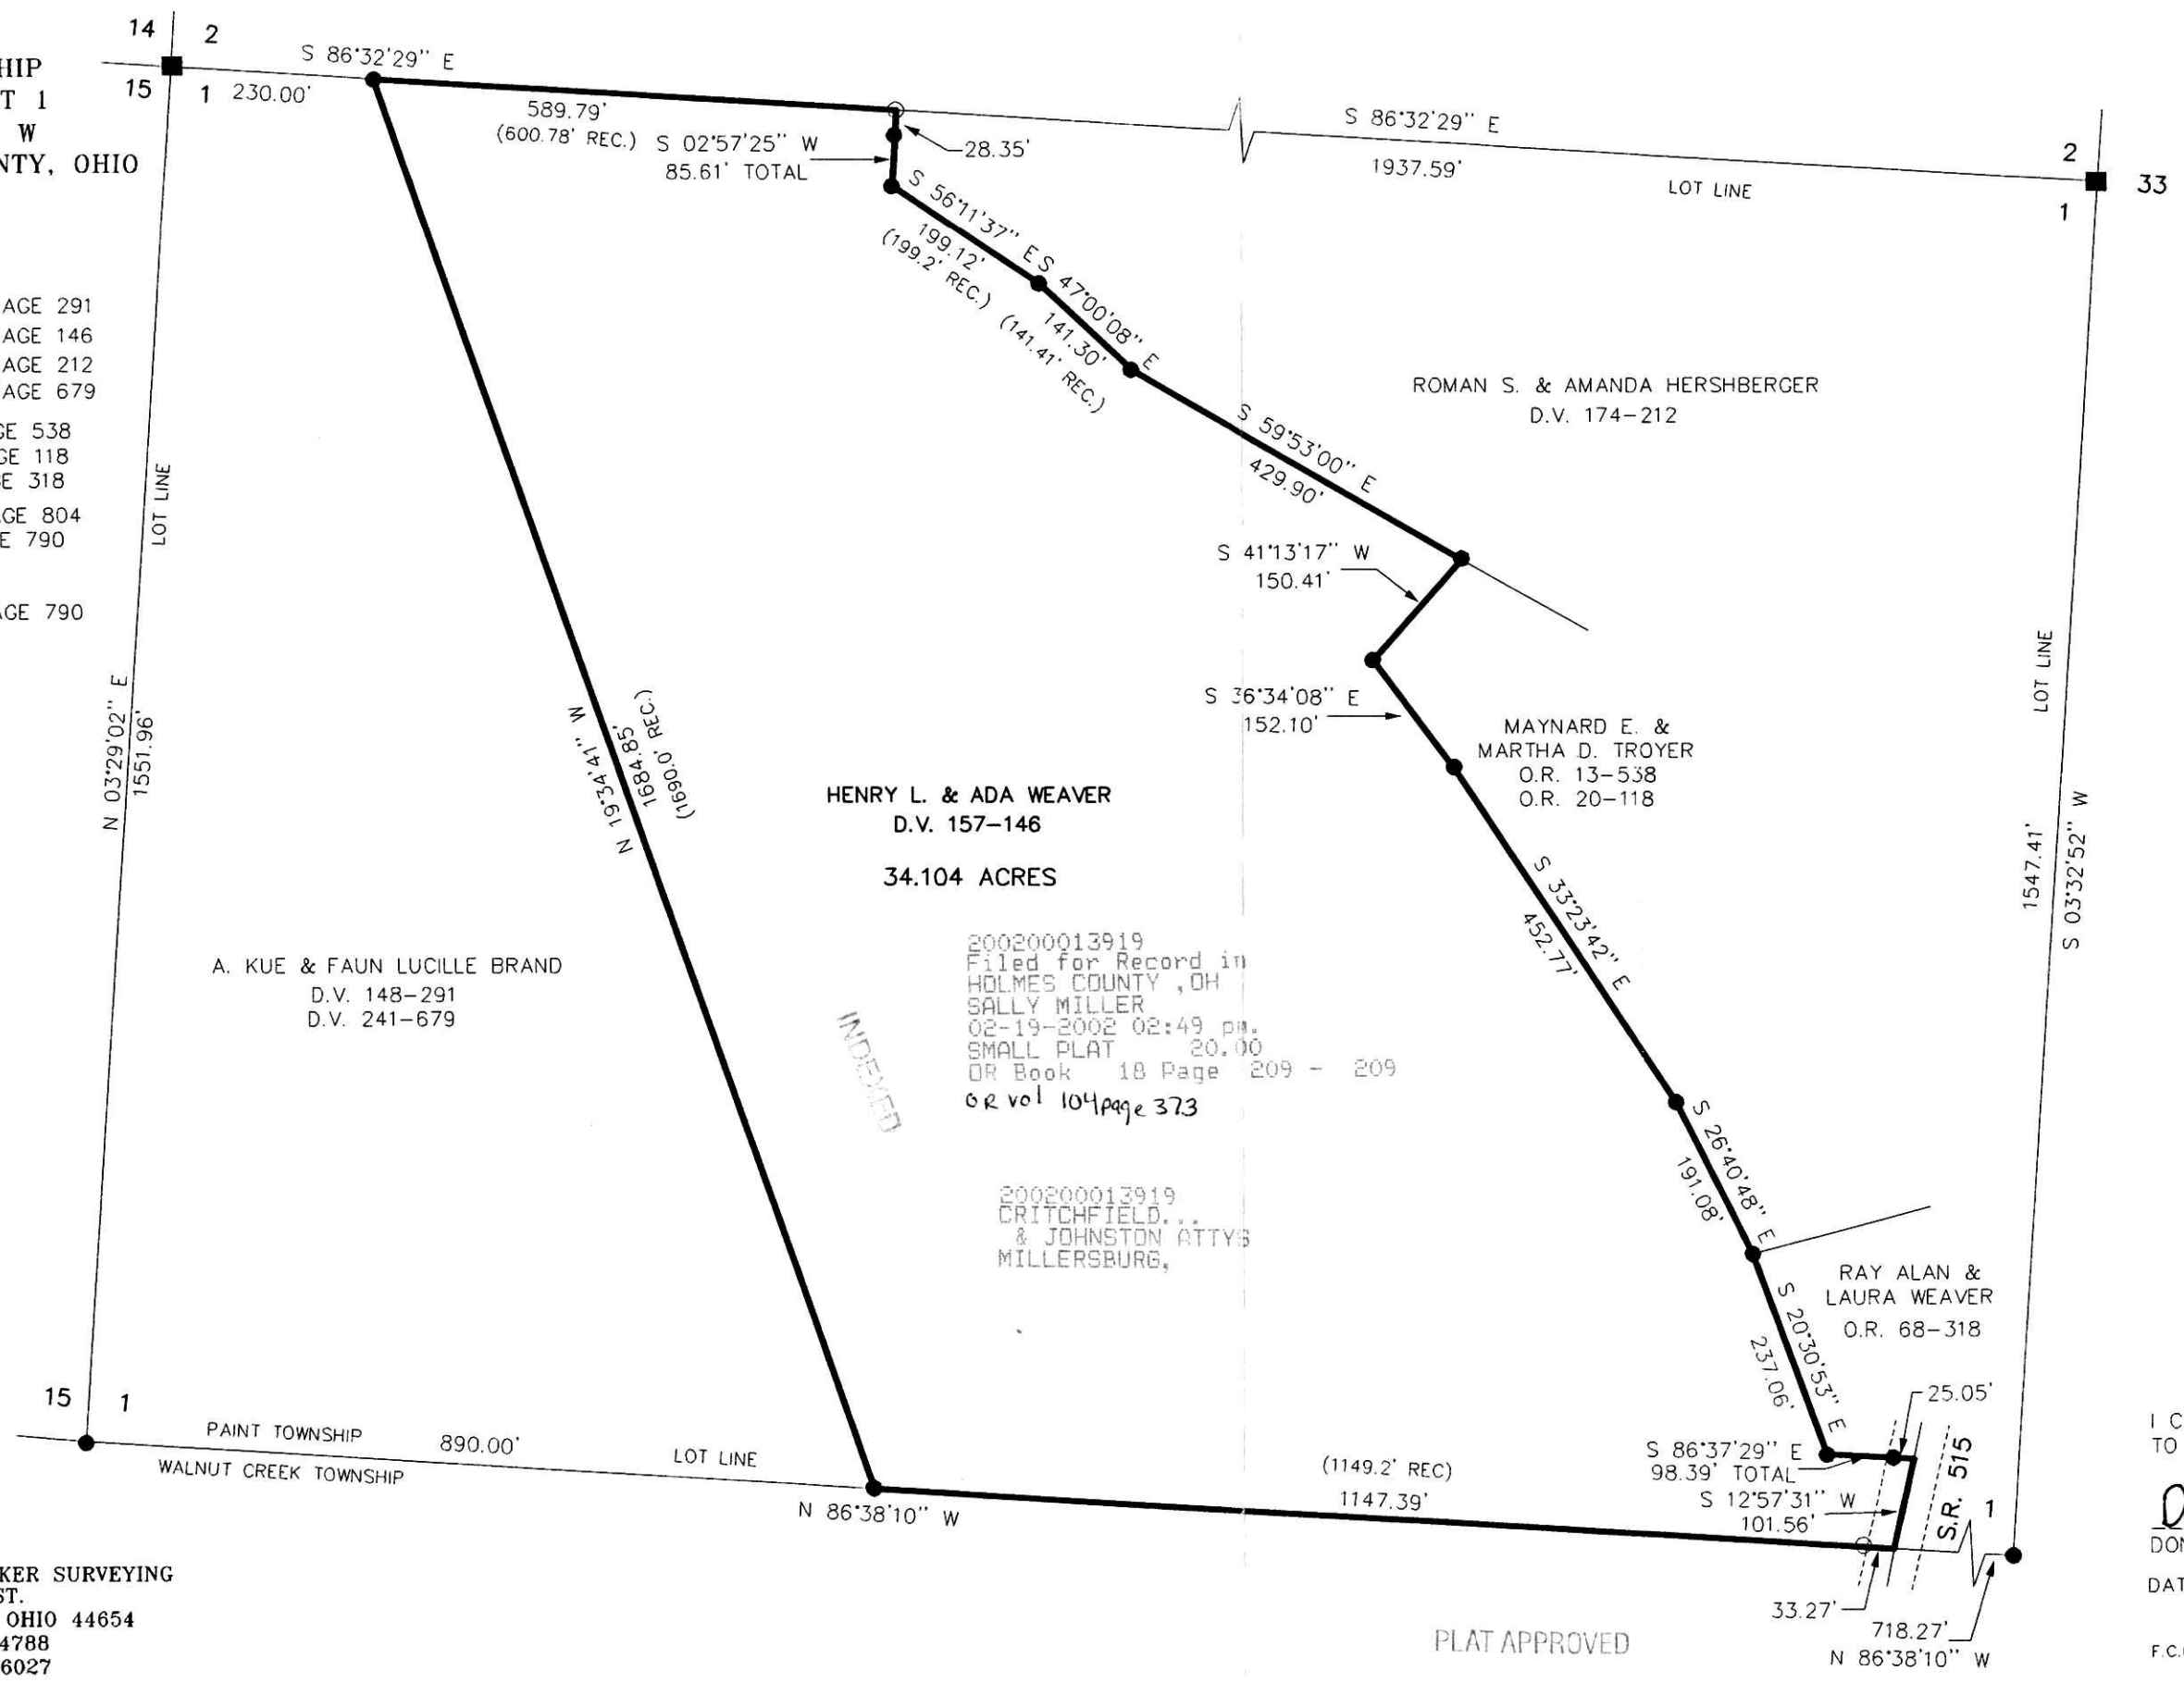

A. KUE & FAUN LUCILLE BRAND
D.V. 148-291
D.V. 241-679

HENRY L. & ADA WEAVER
D.V. 157-146
34.104 ACRES


ROMAN S. & AMANDA HERSHBERGER
D.V. 174-212

MAYNARD E. & MARTHA D. TROYER
O.R. 13-538
O.R. 20-118

RAY ALAN & LAURA WEAVER
O.R. 68-318

200200013919
Filed for Record in
HOLMES COUNTY, OH
SALLY MILLER
02-19-2002 02:49 pm.
SMALL PLAT 20.00
OR Book 18 Page 209 - 209
OR vol 104 page 373

200200013919
CRITCHFIELD...
& JOHNSTON ATTY'S
MILLERSBURG,

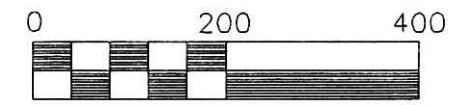

Scale 1" = 200'

- STONE FOUND
- IRON PIN FOUND
- 5/8" REBAR WITH I.D. CAP SET
I.D. CAP MARKED "BAKER 6938"



I CERTIFY THIS SURVEY TO BE CORRECT
TO THE BEST OF MY KNOWLEDGE.

Donald C. Baker

DONALD C. BAKER PS 6938

DATE: JAN. 9, 2002

F.C.C. - FDB File name: C:\JOBS\S-1072-01\ERZ

DONALD C. BAKER SURVEYING
138 N. CLAY ST.
MILLERSBURG, OHIO 44654
PH. 330-674-4788
FAX 330-674-6027

PLAT APPROVED

2/15/2002 B