



KILLBUCK TOWNSHIP
 N.W. QTR. SECTION 20
 T- 8 N R- 8 W
 HOLMES COUNTY, OHIO

REFERENCES:

- DEED VOL. 205 PAGE 348
- DEED VOL. 206 PAGE 758
- DEED VOL. 216 PAGE 537
- DEED VOL. 217 PAGES 886
- O.R. VOL. 74 PAGE 412

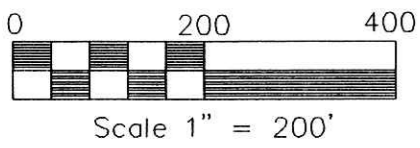

- STONE FOUND
- 5/8" REBAR FOUND UNLESS OTHERWISE NOTED
- 5/8" REBAR WITH I.D. CAP SET I.D. CAP MARKED "BAKER 6938"

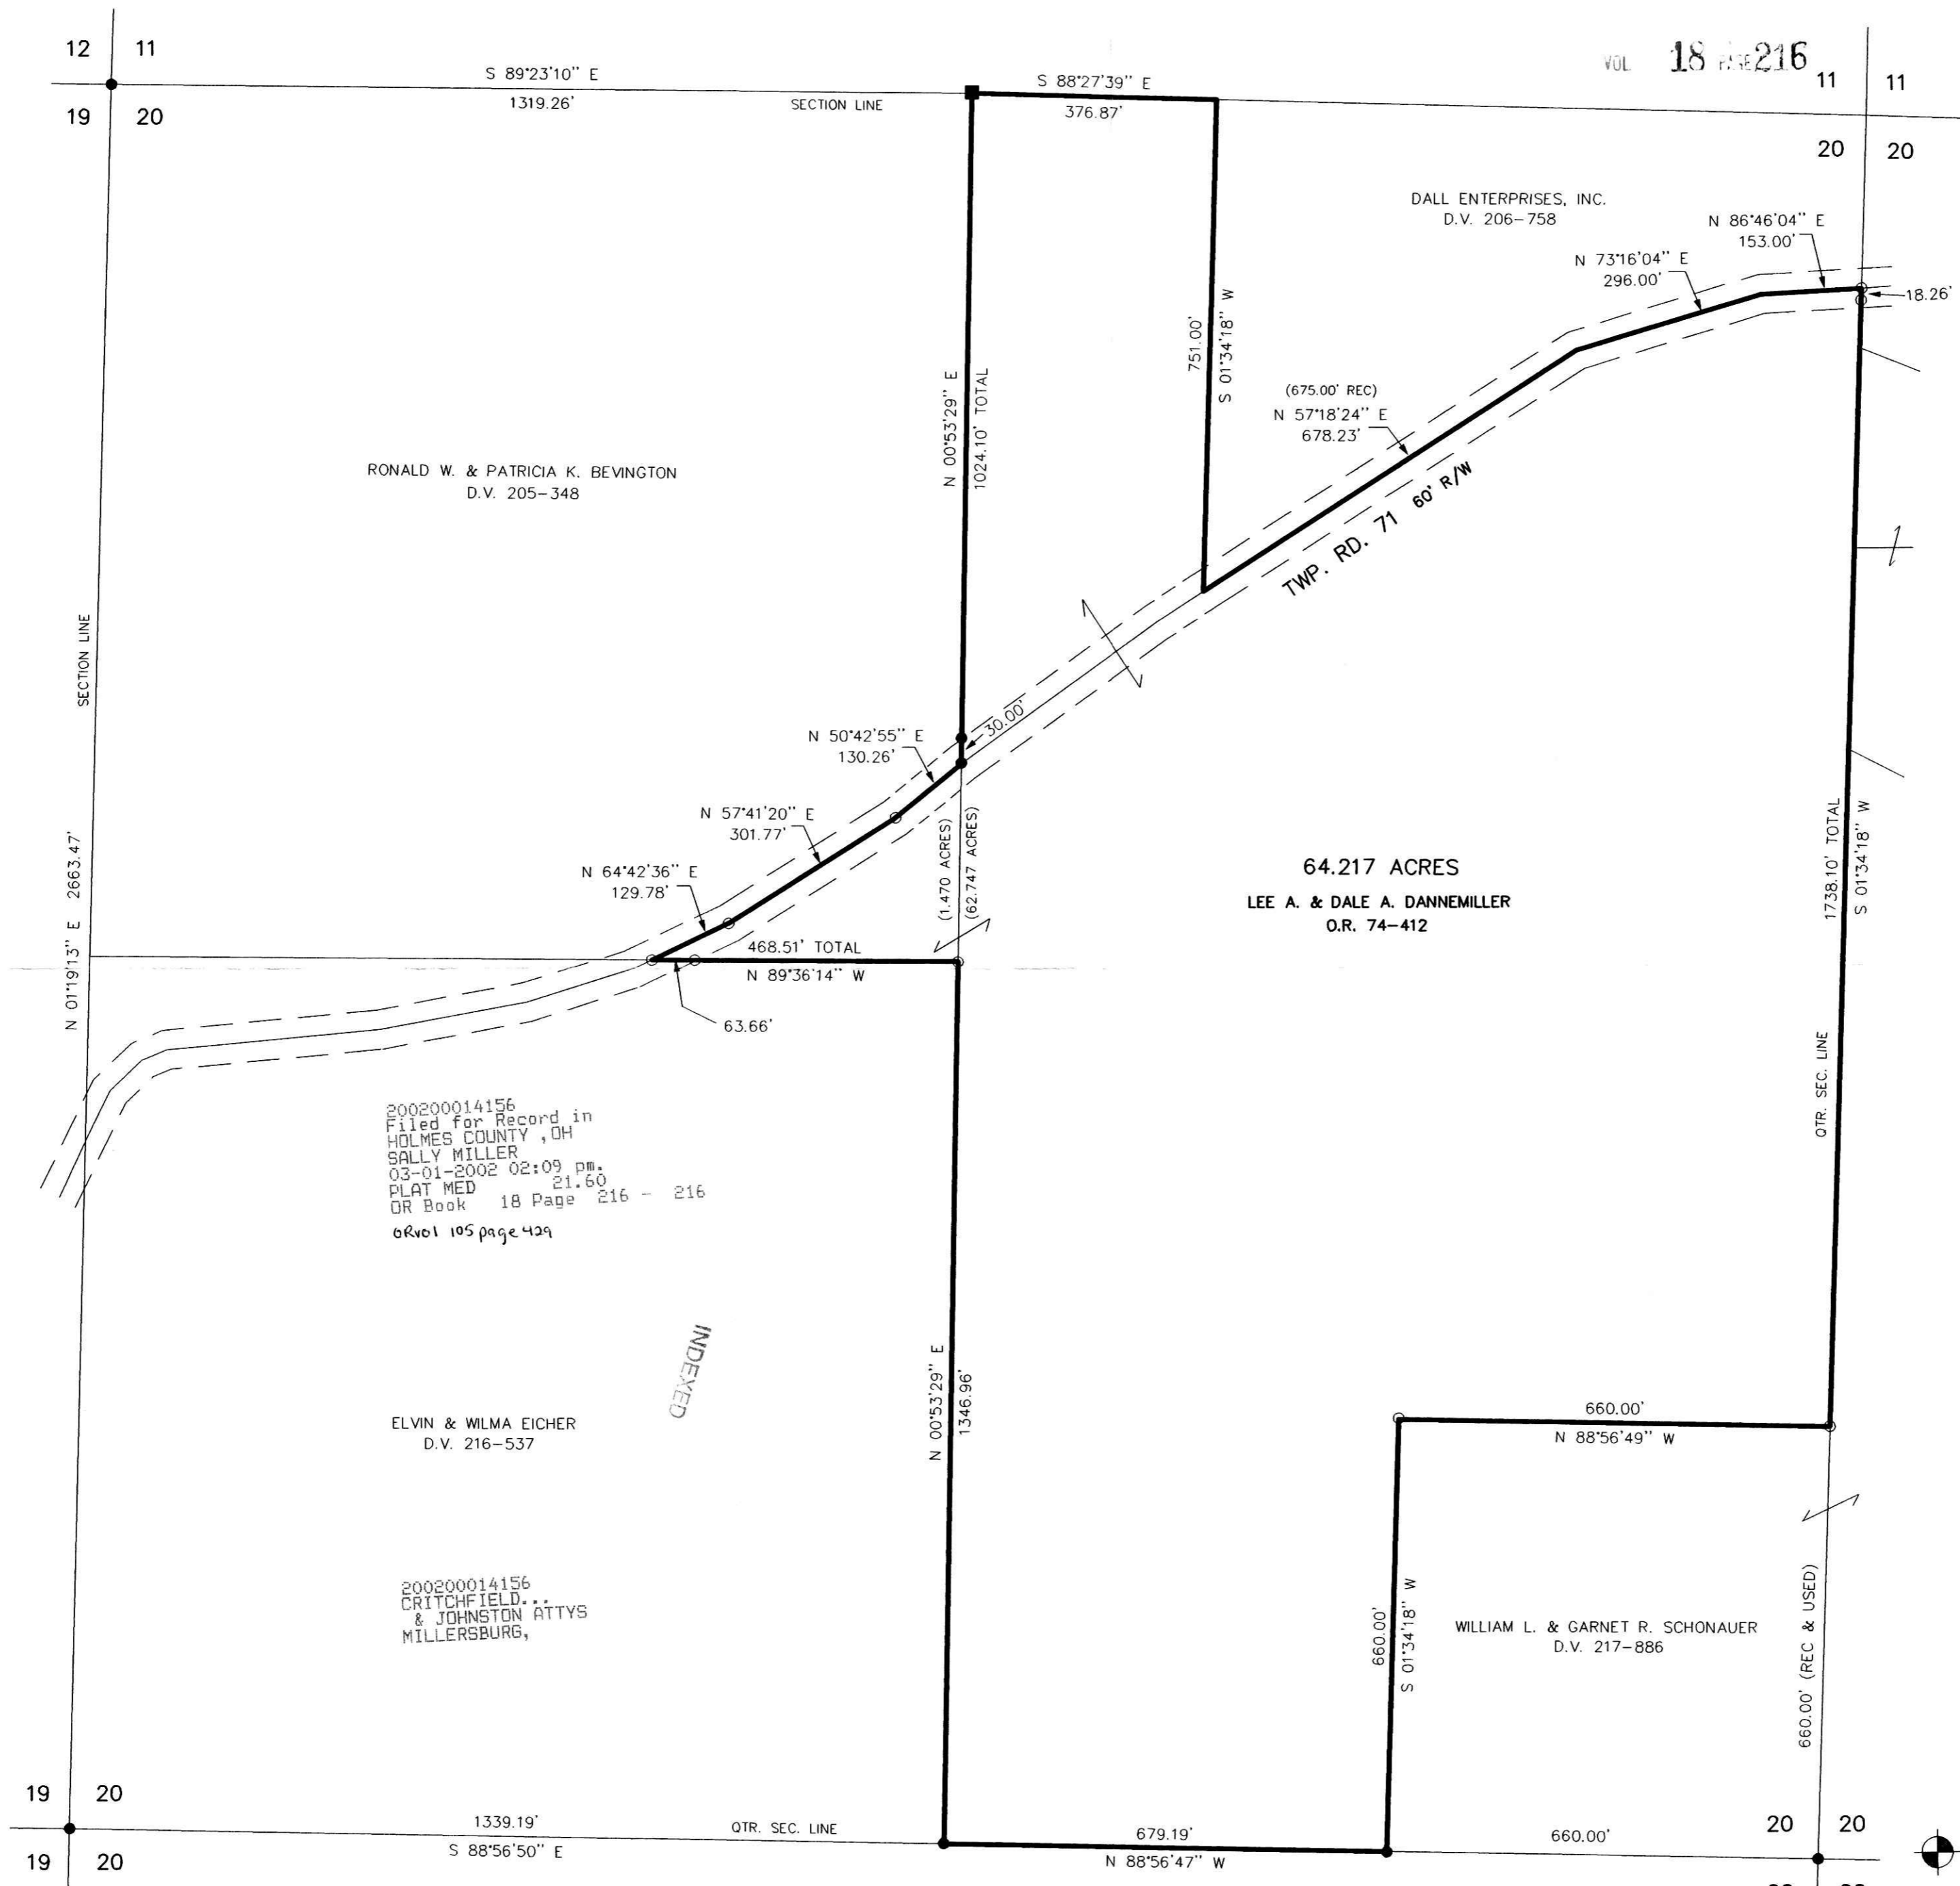

200200014156
 Filed for Record in
 HOLMES COUNTY, OH
 SALLY MILLER
 03-01-2002 02:09 pm.
 PLAT MED 21.60
 OR Book 18 Page 216 - 216
 OR Vol 105 page 429

INDEXED

ELVIN & WILMA EICHER
 D.V. 216-537

200200014156
 CRITCHFIELD...
 & JOHNSTON ATTYS
 MILLERSBURG,

WILLIAM L. & GARNET R. SCHONAUER
 D.V. 217-886

64.217 ACRES
 LEE A. & DALE A. DANNEMILLER
 O.R. 74-412



I CERTIFY THIS SURVEY TO BE CORRECT
 TO THE BEST OF MY KNOWLEDGE.
Donald C. Baker
 DONALD C. BAKER P.S. 6938

JDD/FCC DATE JAN. 31, 2002

File name: C:\JOBS1\S-31-02\ERZ

DONALD C. BAKER SURVEYING
 138 N. CLAY ST.
 MILLERSBURG, OHIO 44654
 PH. 330-674-4788
 FAX 330-674-6027

PLAT APPROVED

3/1/2002