


BERLIN TOWNSHIP
S.E. QTR. SECTION 5
T-9 N; R-5 W
HOLMES COUNTY, OHIO

REFERENCES:

DEED VOL. 153 PAGE 551, 555, & 557
DEED VOL. 162 PAGE 364
DEED VOL. 219 PAGE 176
DEED VOL. 222 PAGE 582
O.R. VOL. 54 PAGE 846

PLAT VOL. 17 PAGE 547

BEARINGS FROM
PLAT VOL. 17 PAGE 547

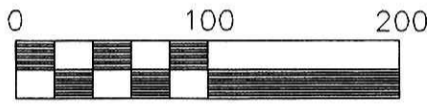


Scale 1" = 100'

- 5/8" REBAR WITH I.D. CAP SET
I.D. CAP MARKED "BAKER 6938"
- 5/8" REBAR FOUND
UNLESS OTHERWISE NOTED
- ▲ R.R. SPIKE FOUND

LEVI J. & EFFIE TROYER
D.V. 162-364
D.V. 219-176

C.R. 207
40' R/W

VOL 18 PAGE 227

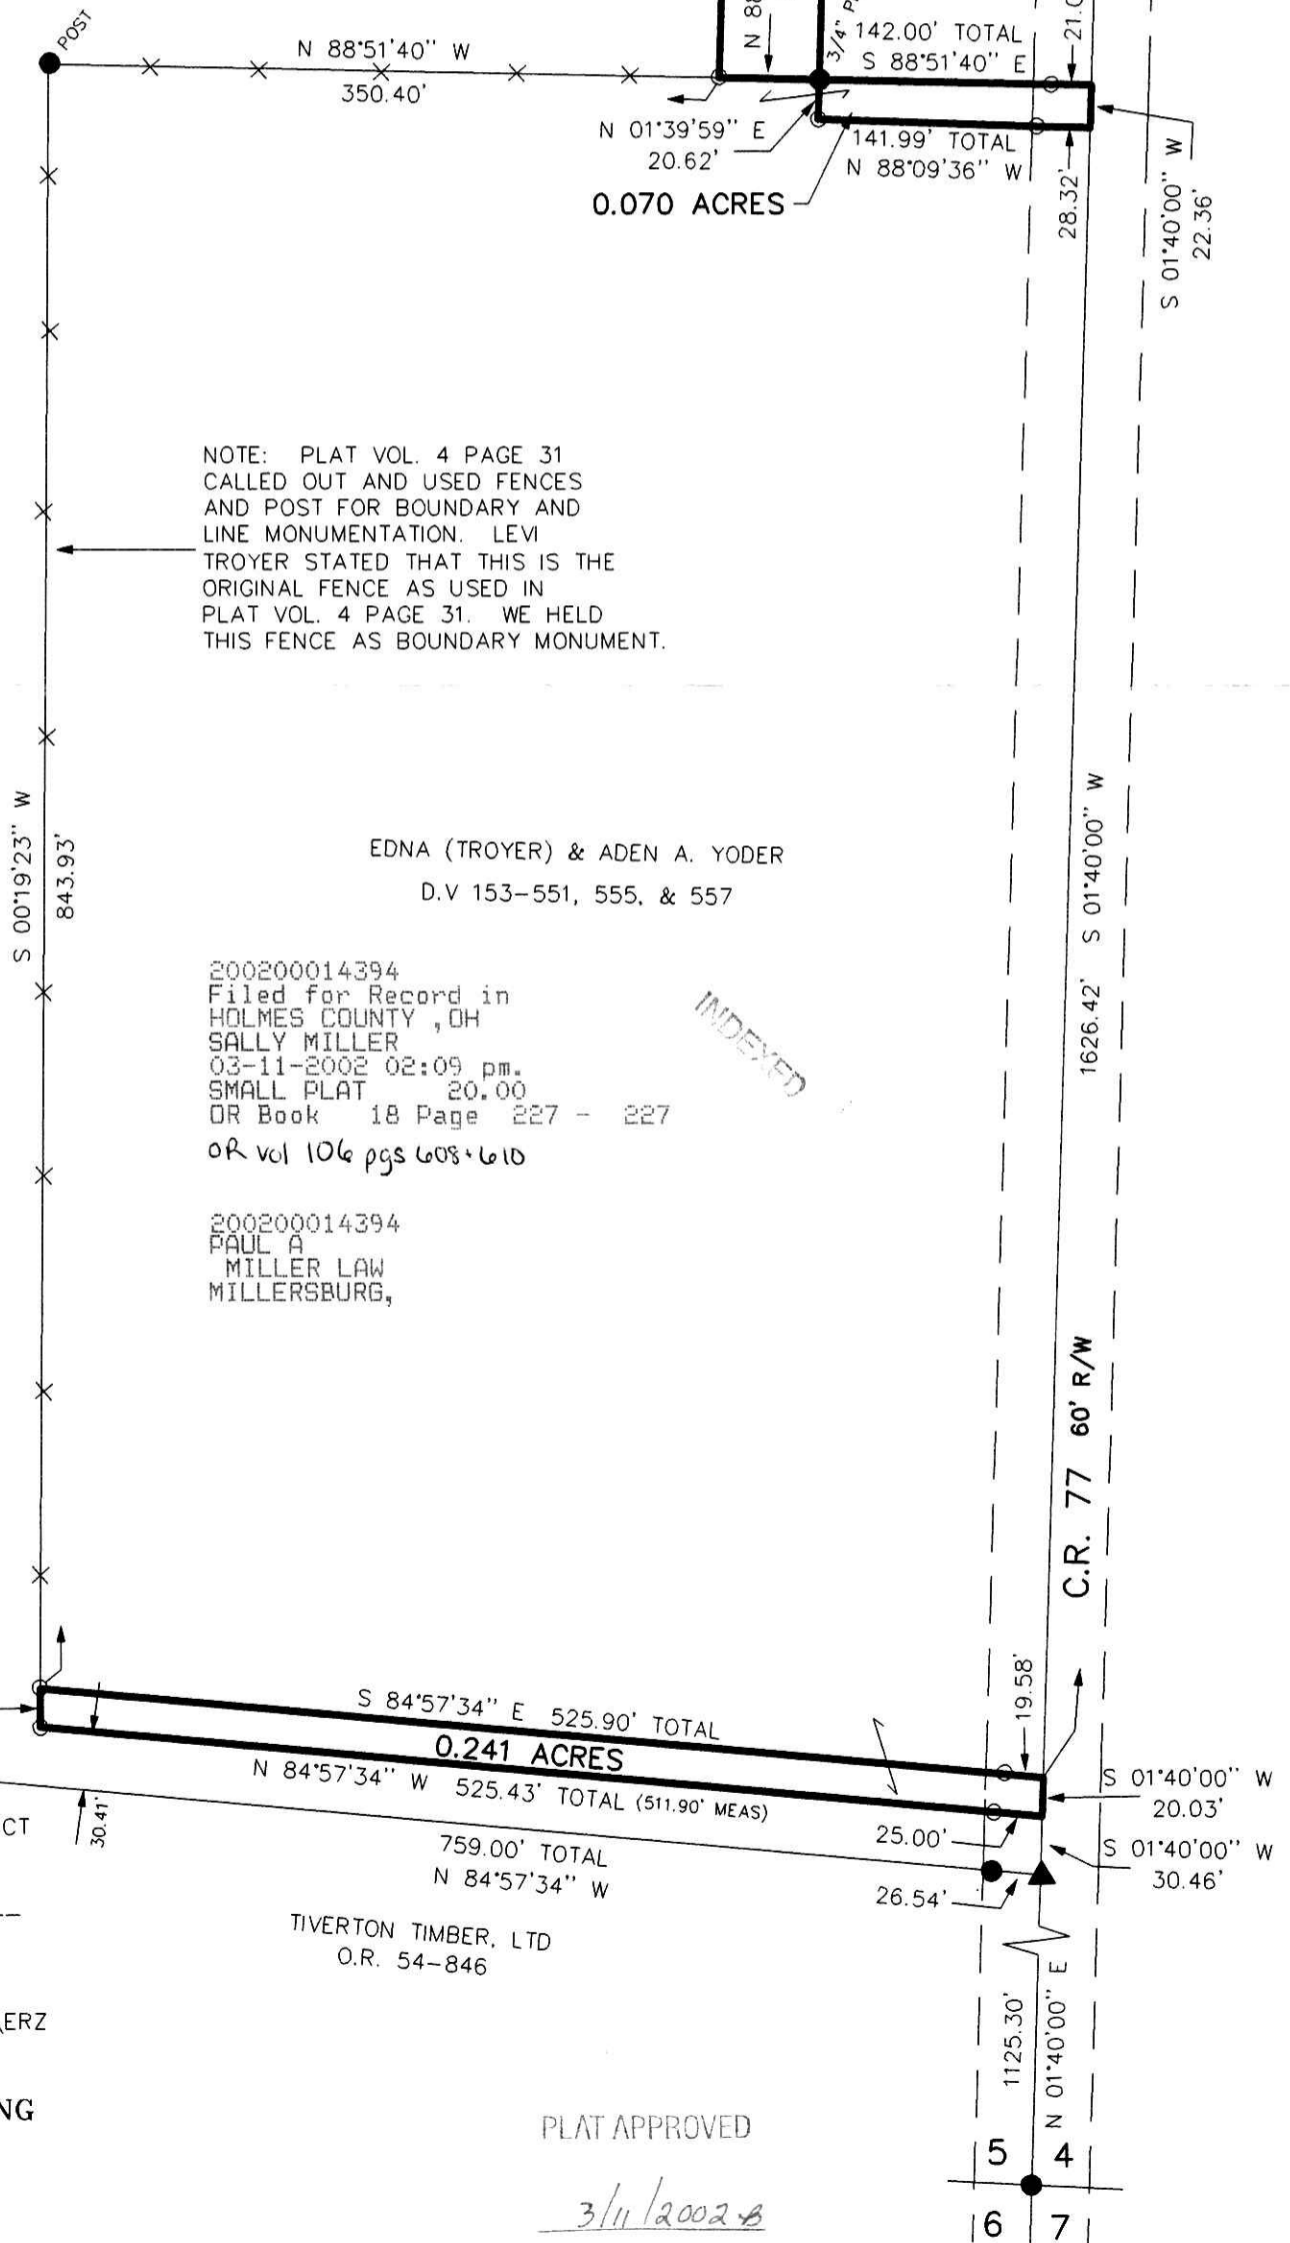

NOTE: PLAT VOL. 4 PAGE 31
CALLED OUT AND USED FENCES
AND POST FOR BOUNDARY AND
LINE MONUMENTATION. LEVI
TROYER STATED THAT THIS IS THE
ORIGINAL FENCE AS USED IN
PLAT VOL. 4 PAGE 31. WE HELD
THIS FENCE AS BOUNDARY MONUMENT.

EDNA (TROYER) & ADEN A. YODER
D.V. 153-551, 555, & 557

200200014394
Filed for Record in
HOLMES COUNTY, OH
SALLY MILLER
03-11-2002 02:09 pm.
SMALL PLAT 20.00
OR Book 18 Page 227 - 227
OR vol 106 pgs 608+610

200200014394
PAUL A.
MILLER LAW
MILLERSBURG,

INDEXED

020045 020046
APPROVED FOR TRANSFER
NO SUBDIVISION PLAT REQUIRED
(O.R.C. 711.021 & 711.131)
(5/16) not for building or uses
approved by Board of Health
HOLMES CO. PLANNING COMM.
By AO Date 3/8/02



I CERTIFY THIS SURVEY TO BE CORRECT
TO THE BEST OF MY KNOWLEDGE.

Donald C. Baker
DONALD C. BAKER P.S. 6938

JAN. 28, 2002
FCC/FDB C:\JOBS1\S-73-02\ERZ

TIVERTON TIMBER, LTD
O.R. 54-846

PLAT APPROVED

3/11/2002

DONALD C. BAKER SURVEYING
138 N. CLAY ST.
MILLERSBURG, OHIO 44654
PH. 330-674-4788
FAX 330-674-6027

5 4
16 71