

• IRON PIN FOUND

RESURVEY OF O.R. VOL. 13 PAGE 179

PRAIRIE TOWNSHIP  
4TH. QTR. LOT 8  
T-10N; R-7W  
HOLMES COUNTY, OHIO

(SURVEYED FOR: DAVID BARBER & MAC Mc BRIDE)

INDEXED

200200014432  
Filed for Record in  
HOLMES COUNTY, OH  
SALLY MILLER  
03-12-2002 01:36 pm.  
SMALL PLAT 20.00  
OR Book 18 Page 231 - 231  
OR Vol 106 page 795


REFERENCES:

DEED VOL. 276 PAGE 903  
" " 227 " 656  
" " 234 " 758

O.R. VOL. 4 PAGE 545  
O.R. VOL. 13 PAGE 179  
O.R. VOL. 31 PAGE 919

PLAT VOL. 16 PAGE 666  
" " 14 " 404

BEARINGS FROM O.R. 4 PAGE 545

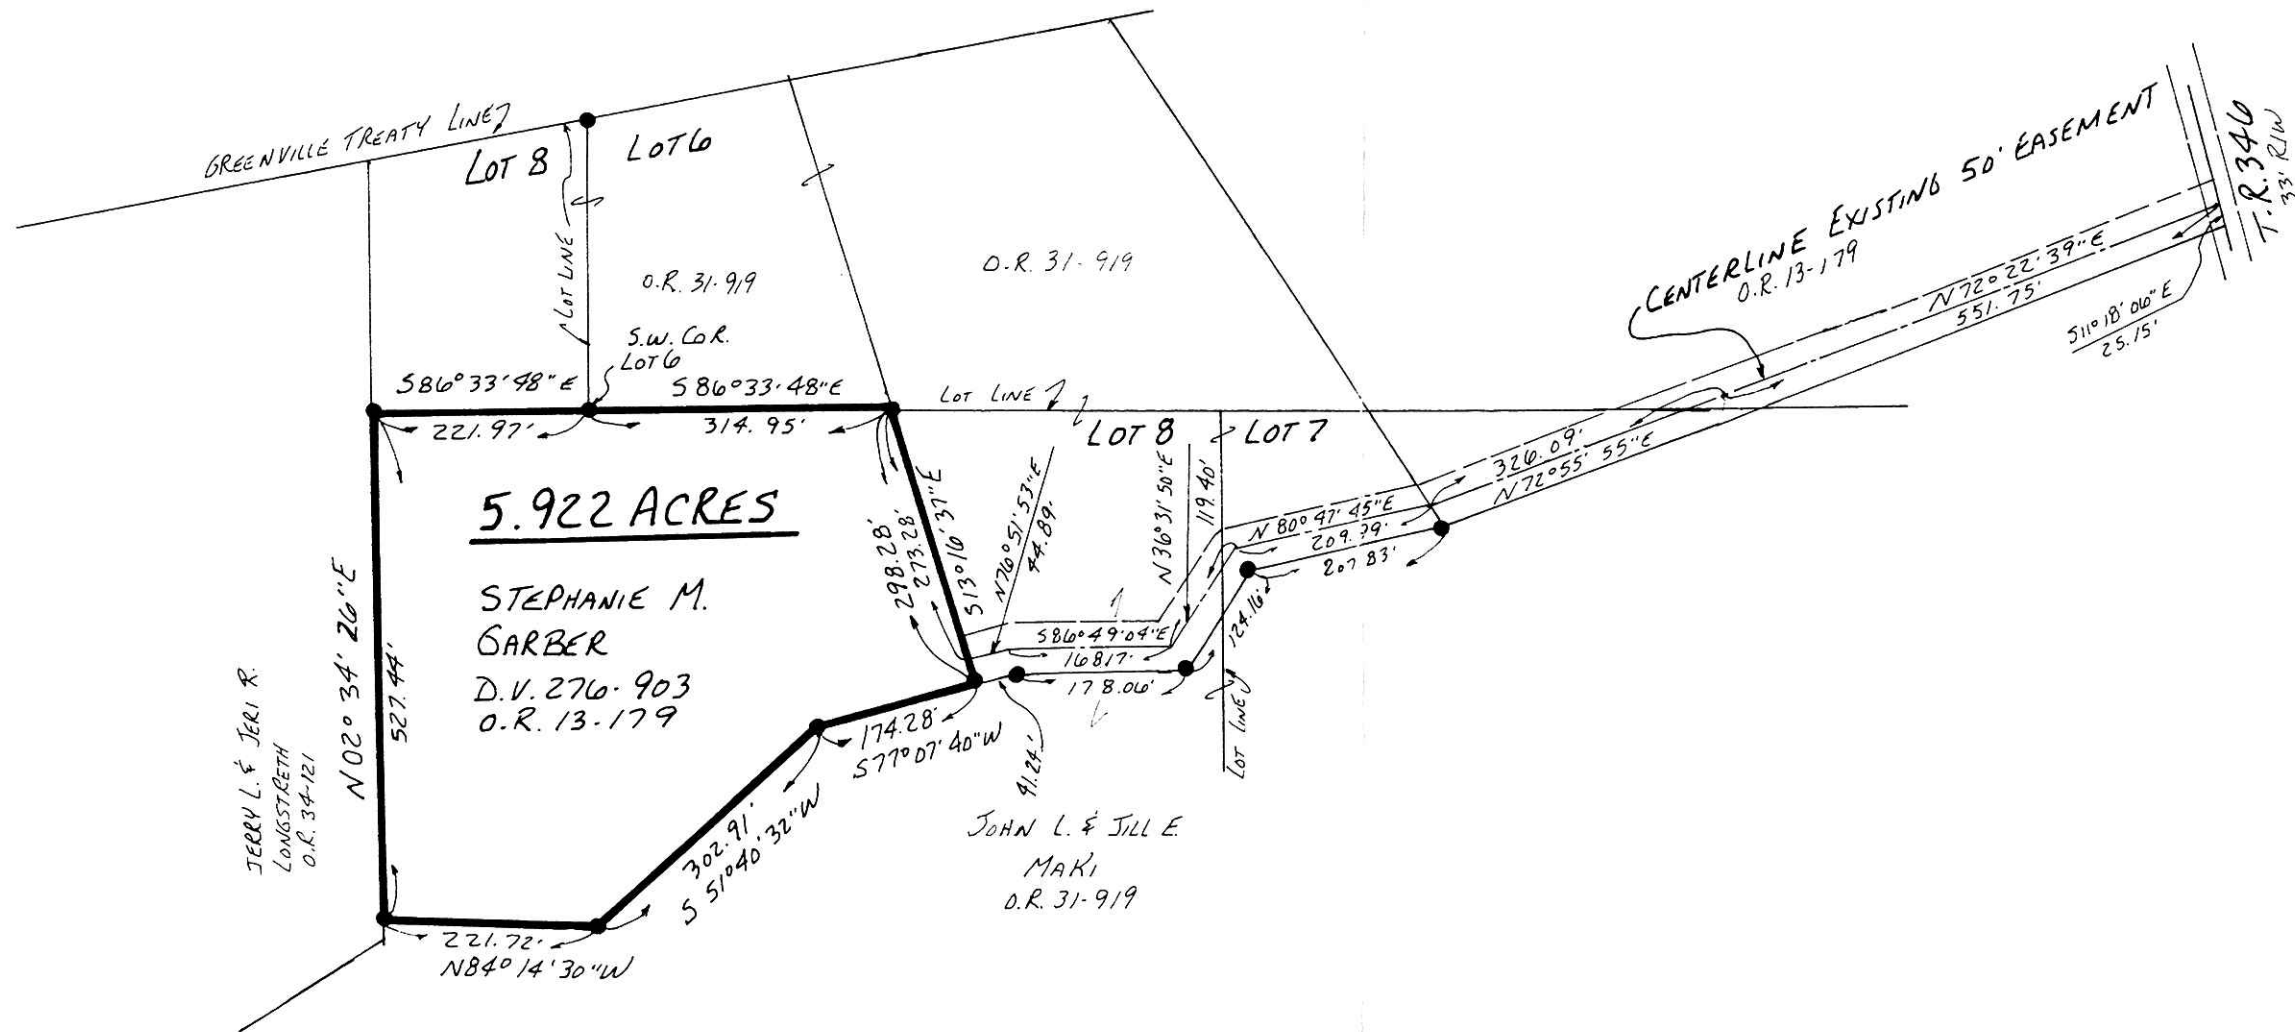

I CERTIFY THIS SURVEY TO BE CORRECT TO THE BEST OF MY KNOWLEDGE.

Donald C. Baker  
DONALD C. BAKER P.S. 6938

DONALD C. BAKER SURVEYING  
138 N. CLAY ST.  
MILLERSBURG, OHIO 44654  
PH. 330-674-4788

FEBRUARY 27, 2002

200200014432  
LAUREL J.  
SCHMIDT ATTY  
MILLERSBURG.

#16602-M12  
fcc-FDR

PLAT APPROVED

3/11/02 KA