

MECHANIC TOWNSHIP
S.E. QTR. SECTION 10
T- 8 N R- 6 W
HOLMES COUNTY, OHIO

SURVEYED FOR ERNIE HERSHEBERGER

200200014694
Filed for Record in
HOLMES COUNTY, OH
SALLY MILLER
03-26-2002 03:22 pm.
SMALL PLAT 20.00
OR Book 18 Page 241 - 241
OR vol 108 page 66

INDEXED


REFERENCES:

- DEED VOL. 205 PAGE 80
- DEED VOL. 268 PAGE 584
- DEED VOL. 270 PAGE 633
- DEED VOL. 271 PAGE 850

BEARINGS FROM PLAT 12 PAGE 230

- 5/8" REBAR WITH I.D. CAP SET, I.D. CAP MARKED "BAKER 6938"
- △ R.R. SPIKE SET
- ▲ R.R. SPIKE FOUND
- 5/8" REBAR FOUND UNLESS OTHERWISE NOTED
- STONE FOUND

200200014694
HEARTLAND
TITLE
MILLERSBURG,

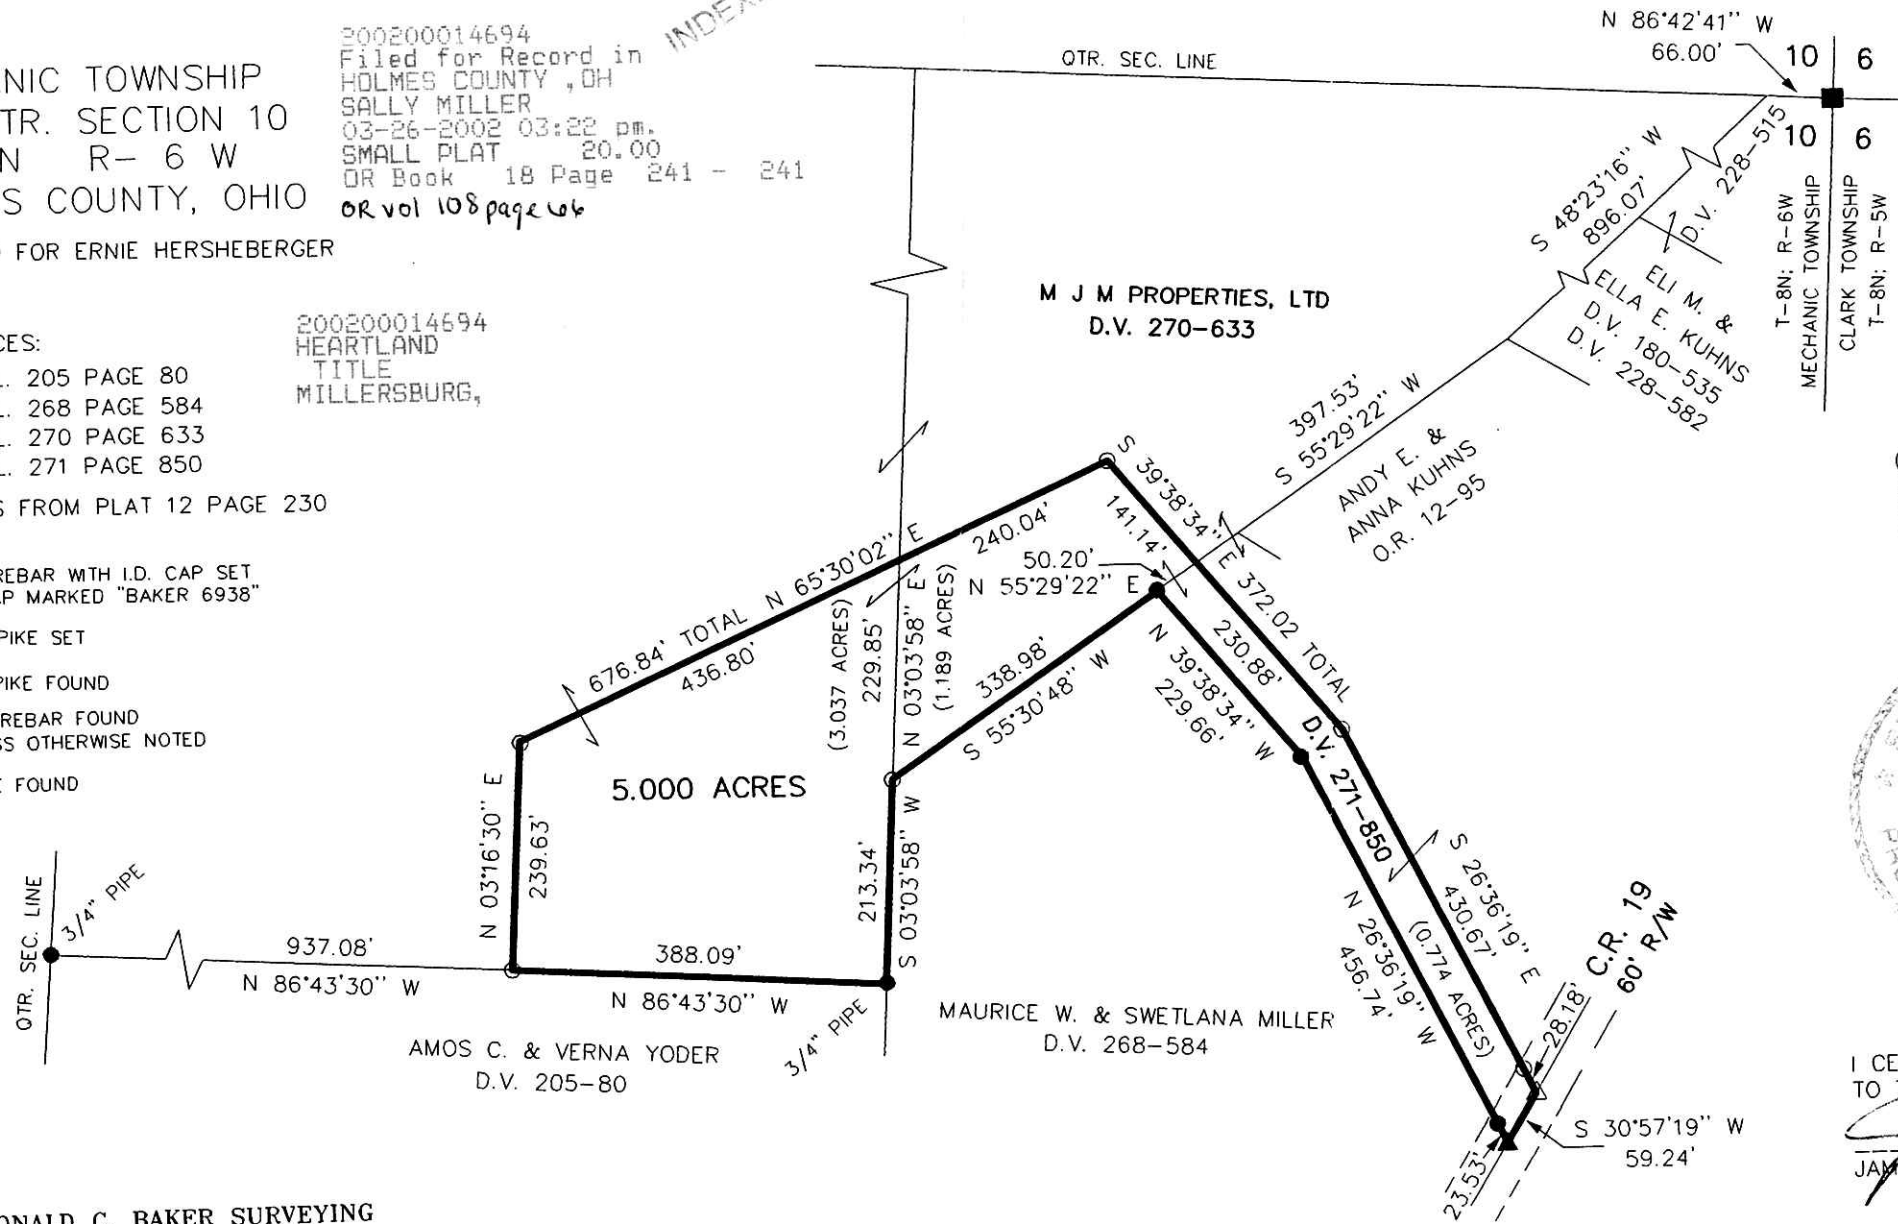

I CERTIFY THIS SURVEY TO BE CORRECT TO THE BEST OF MY KNOWLEDGE.
Jamie D. Darr
JAMIE D. DARR P.S. 7755

FDB/ FCC DATE: FEB. 4, 2002
File name: C:\JOBS1\S-48-02\ERZ

PLAT APPROVED

3/22/02 *[Signature]*

DONALD C. BAKER SURVEYING
138 N. CLAY ST.
MILLERSBURG, OHIO 44654
PH. 330-674-4788
FAX 330-674-6027