

KILLBUCK TOWNSHIP
 N.W. & S.W. QTRS. SECTION 4
 T- 8 N ; R- 7 W
 HOLMES COUNTY, OHIO
 (SURVEYED FOR: WES ROBISON)




SCALE: 1" = 100'

- STONE FOUND
- ▲ R.R. SPIKE FOUND
- 1 R/W PIN FOUND
- 5/8" RE BAR WITH 1.25" CAP SET
- 1.25" CAP MARKED "BAKER 6939"
- R & V - RECORDED & USED
- R & M - RECORDED & MEASURED

REFERENCES:

DEED VOL. 231 PAGE 184
 " " 177 " 279
 " " 180 " 7

PLAT VOL. 5 PAGE 131

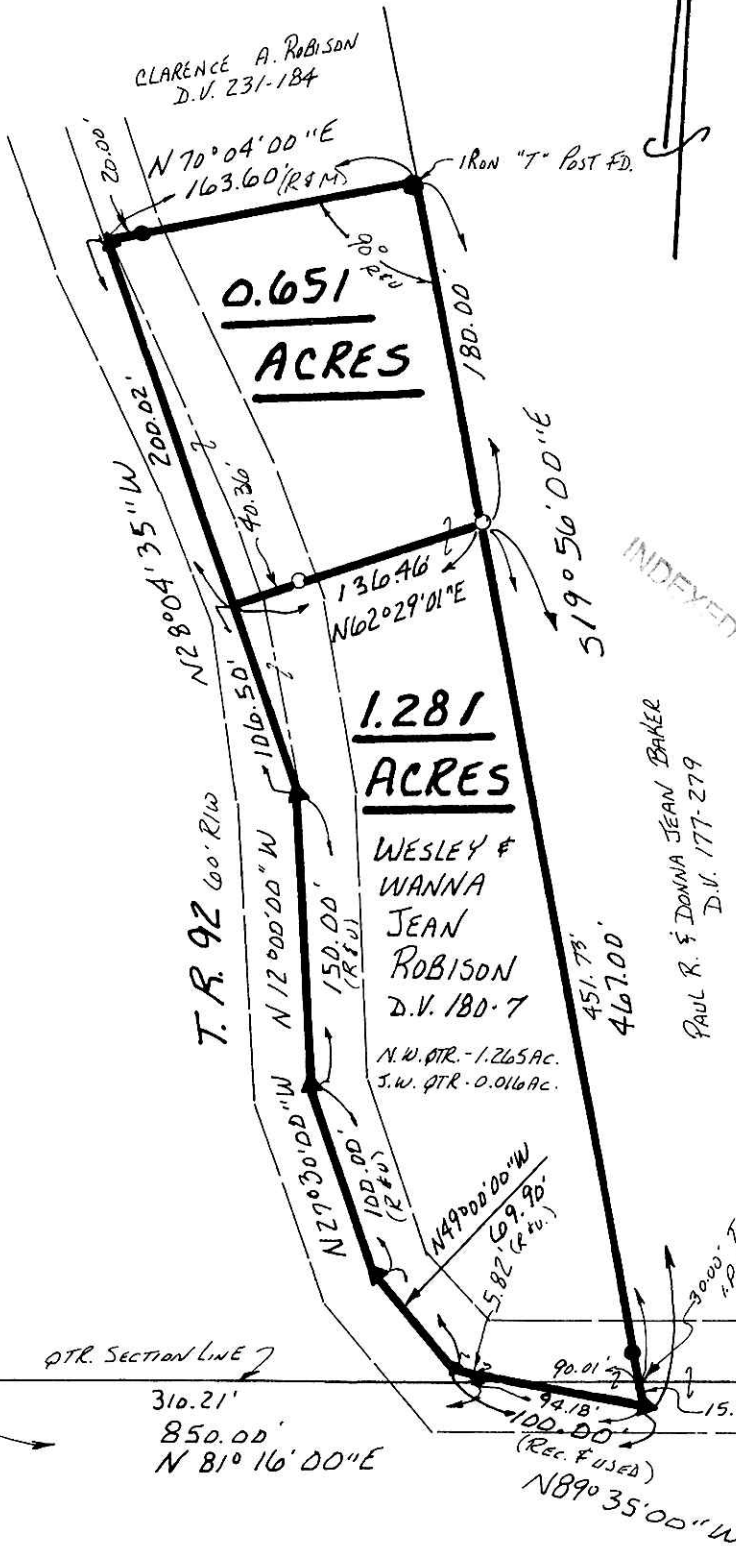


020057
 APPROVED FOR TRANSFER ONLY
 NO SUBDIVISION PLAT REQUIRED.
 (O.R.C. 711.001 & 711.131)
 Lot(s) not for building unless
 approved by Board of Health.
 HOLMES CO. PLANNING COMM

By AO Date 3/29/02

INDEXED

200200014893
 Filed for Record in
 HOLMES COUNTY, OH
 SALLY MILLER
 04-02-2002 11:52 am.
 SMALL PLAT 20.00
 OR Book 18 Page 247 - 247
 ORV 108 851

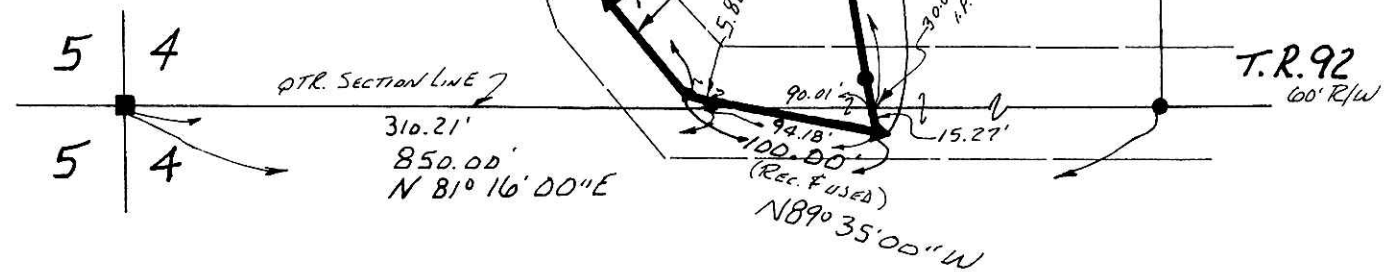

I CERTIFY THIS SURVEY TO BE CORRECT
 TO THE BEST OF MY KNOWLEDGE.

Donald C Baker
 DONALD C. BAKER P.S. 6938
 DONALD C. BAKER SURVEYING
 138 N. CLAY ST.
 MILLERSBURG OHIO 44654
 PH. 330-674-4788
 DECEMBER 21, 2001



200200014893
 SAMUEL M
 STEIMEL ATTY
 MILLERSBURG,

PLAT APPROVED

4/1/2002 B