

Scale 1" = 200'

- IRON PIN FOUND
- 5/8" REBAR WITH I.D. CAP SET
I.D. CAP MARKED "BAKER 6938"
- △ R.R. SPIKE SET
- ▲ R.R. SPIKE FOUND

200200014900
 Filed for Record in
 HOLMES COUNTY, OH
 SALLY MILLER
 04-02-2002 02:52 pm.
 SMALL PLAT 20.00
 DR Book 18 Page 248 - 248
 or Vol 103 page 871

INDEXED


HARDY TOWNSHIP
 S.E. QTR. SECTION 18
 T-9 N; R-7 W
 HOLMES COUNTY, OHIO

REFERENCES:

DEED VOL. 265 P. 543
 DEED VOL. 265 P. 545
 DEED VOL. 260 P. 628

PLAT VOL. 5 P. 145

SURVEYED FOR MARK BAIRD

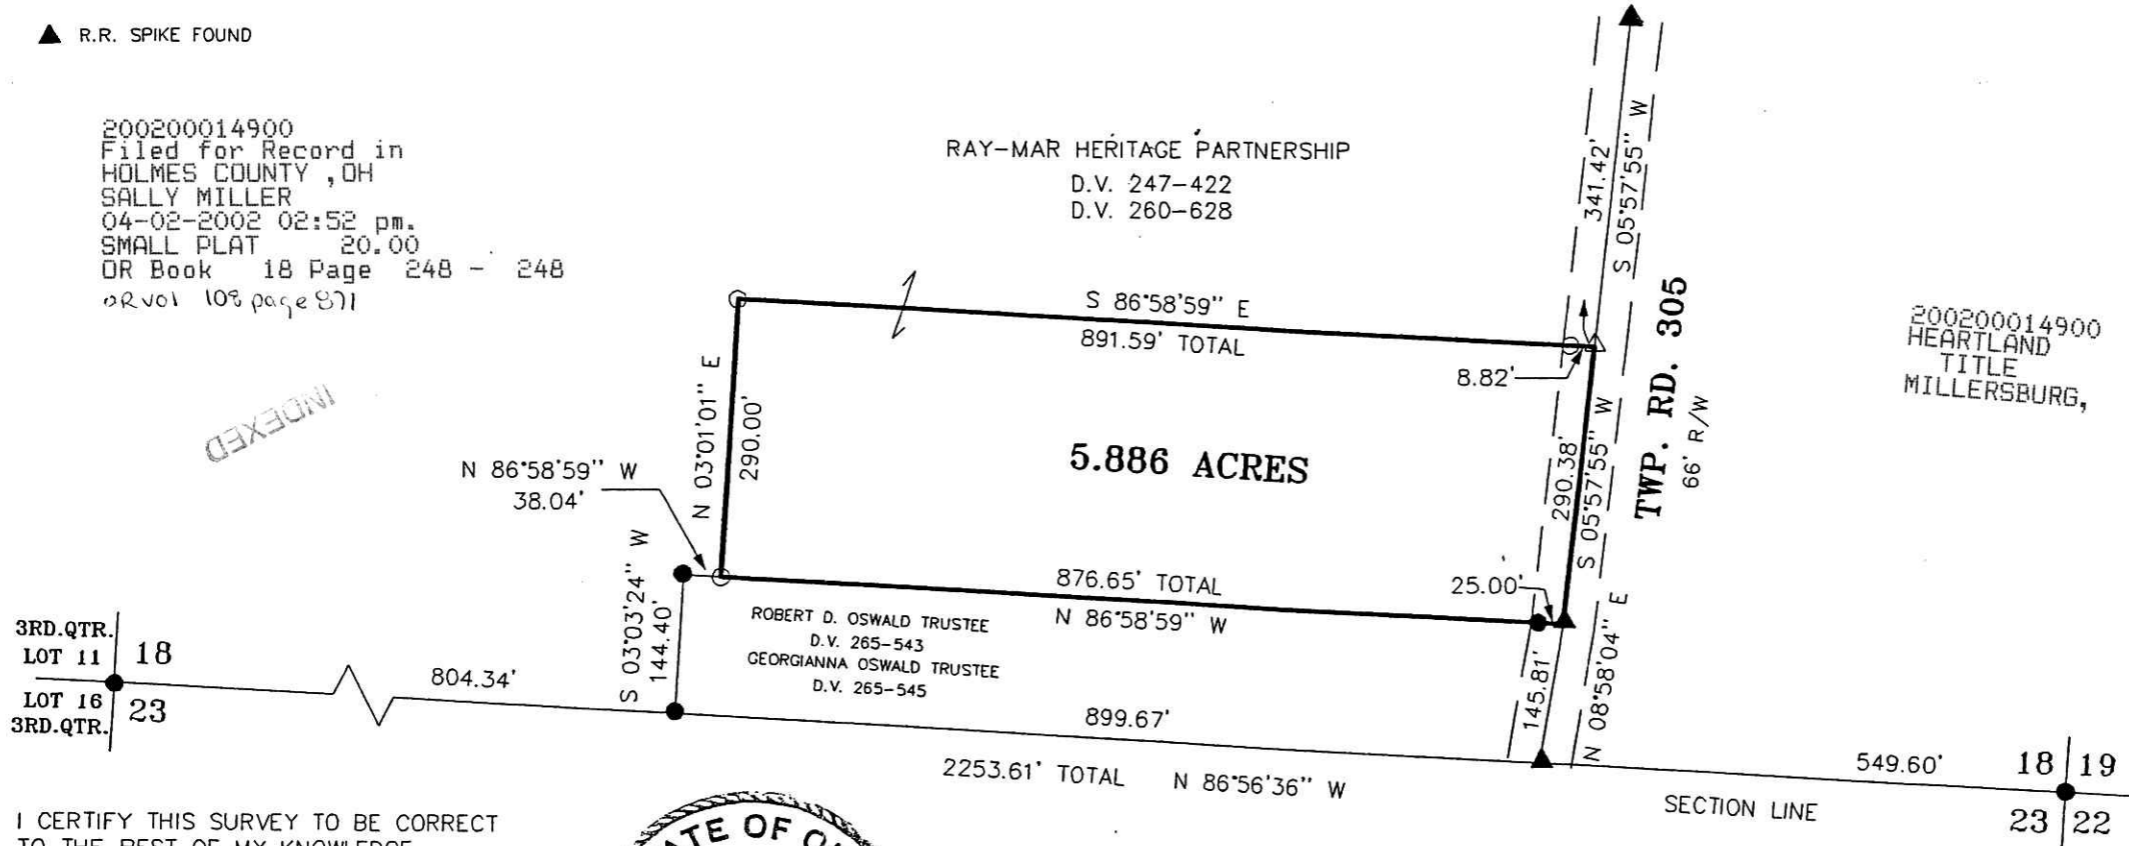

3RD.QTR.
 LOT 11 18
 LOT 16 23
 3RD.QTR.

200200014900
 HEARTLAND
 TITLE
 MILLERSBURG,

I CERTIFY THIS SURVEY TO BE CORRECT
 TO THE BEST OF MY KNOWLEDGE.

Donald C. Baker
 DONALD C. BAKER PS 6938

DATE: JUNE 27, 2001



DCB/ F.C.C. - DCB/ File name: C:\JOBS\S-472-01

DONALD C. BAKER SURVEYING
 138 N. CLAY ST.
 MILLERSBURG, OHIO 44654
 PH. 330-674-4788
 FAX 330-674-6027

PLAT APPROVED

3/27/2002-B