


18 PAGE 250

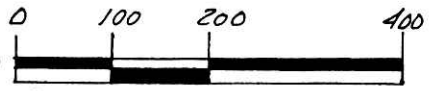

SCALE: 1" = 200'

- 5/8" RE BAR FOUND UNLESS OTHERWISE NOTED.
- 5/8" RE BAR WITH I.D. CAP SET I.D. CAP MARKED "BAKER 6938"

100




PRAIRIE TOWNSHIP
N.E. QTR. SECTION 13
T-13 N; R-13 W
HOLMES COUNTY, OHIO
 (SURVEYED FOR: DAVID MAST)

REFERENCE S:
 O.R. Vol. 9 PAGE 212
 O.R. Vol. 9 PAGE 205
 O.R. Vol. 9 PAGE 203

BEARINGS FROM PLAT VOL. 16 PAGE 729

200200014921
 Filed for Record in
 HOLMES COUNTY, OH
 SALLY MILLER
 04-03-2002 02:25 pm.
 SMALL PLAT 20.00
 OR Book 18 Page 250 - 250
 OR vol 108 pg 954

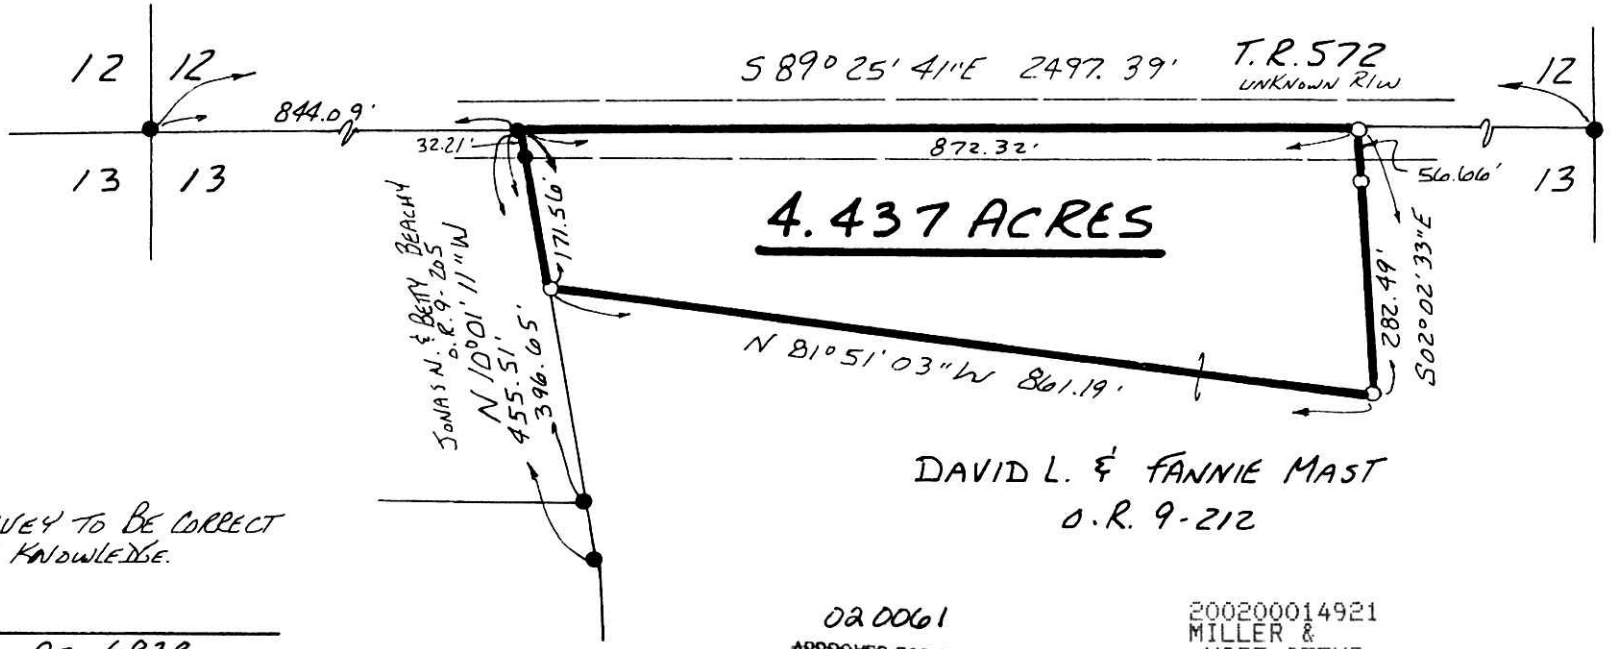

I CERTIFY THIS SURVEY TO BE CORRECT TO THE BEST OF MY KNOWLEDGE.

Donald C. Baker

DONALD C. BAKER P.S. 6938

DONALD C. BAKER SURVEYING

138 N. CLAY ST.

MILLERSBURG, OHIO 44654

PH. 330-674-4788

JANUARY 18, 2002

2302 - M. DAVIS

F.C.C. - F.D. BAKER

020061
 APPROVED FOR TRANSFER ONLY
 NO SUBDIVISION PLAT REQUIRED
 (O.R.C. 711.001 & 711.131)
 Lot(s) not for building unless
 approved by Board of Health.
 HOLMES CO. PLANNING COMM.

200200014921
 MILLER &
 MAST ATTYS
 MILLERSBURG,

By AO Date 4/2/02

PLAT APPROVED

4/3/2002