


VOL 18 PAGE 255

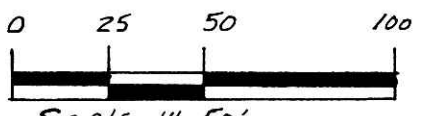

SCALE: 1"=50'

- ▲ R.R. SPIKE FOUND
- IRON PIN FOUND
- 5/8" RE BAR WITH I.D. CAP SET
- I.D. CAP MARKED "BAKER 6938"



SALT CREEK TOWNSHIP
 4TH. QTR. LOT 15
 T-10N R-6W
 HOLMES COUNTY, OHIO
 (SURVEYED FOR: ZION CONSERVATIVE CHURCH)

REFERENCES:
 DEED VOL. 244 PAGE 523
 " " 251 " 124
 " " 139 " 153

BEARINGS FROM PLAT VOL. 16 PAGE 182

200200015084
 Filed for Record in
 HOLMES COUNTY, OH
 SALLY MILLER
 04-09-2002 12:53 pm.
 SMALL PLAT 20.00
 OR Book 18 Page 255 - 255
 OR vol 109 page 539

200200015084
 MILLER & MAST ATTORNEYS
 MILLERSBURG, OH 44654

020067
 APPROVED FOR TRANSFER ONLY
 NO SUBDIVISION PLAT REQUIRED
 (O.R.C. 711.001 & 711.131)
 Lot(s) not for building unless
 approved by Board of Health
 HOLMES CO. PLANNING COMM.
 By [Signature] Date 4/5/02





I CERTIFY THIS SURVEY TO BE CORRECT TO THE BEST OF MY KNOWLEDGE

[Signature]

JAMIE D. DARR PS. 7755
 DONALD C. BAKER SURVEYING
 138 N. CLAY ST.
 MILLERSBURG, OHIO 44654
 PH. 330-674-4788

OCTOBER 18, 2001
 # 85901 - M.L. DAVIS
 F.C.L. J.D. DARR

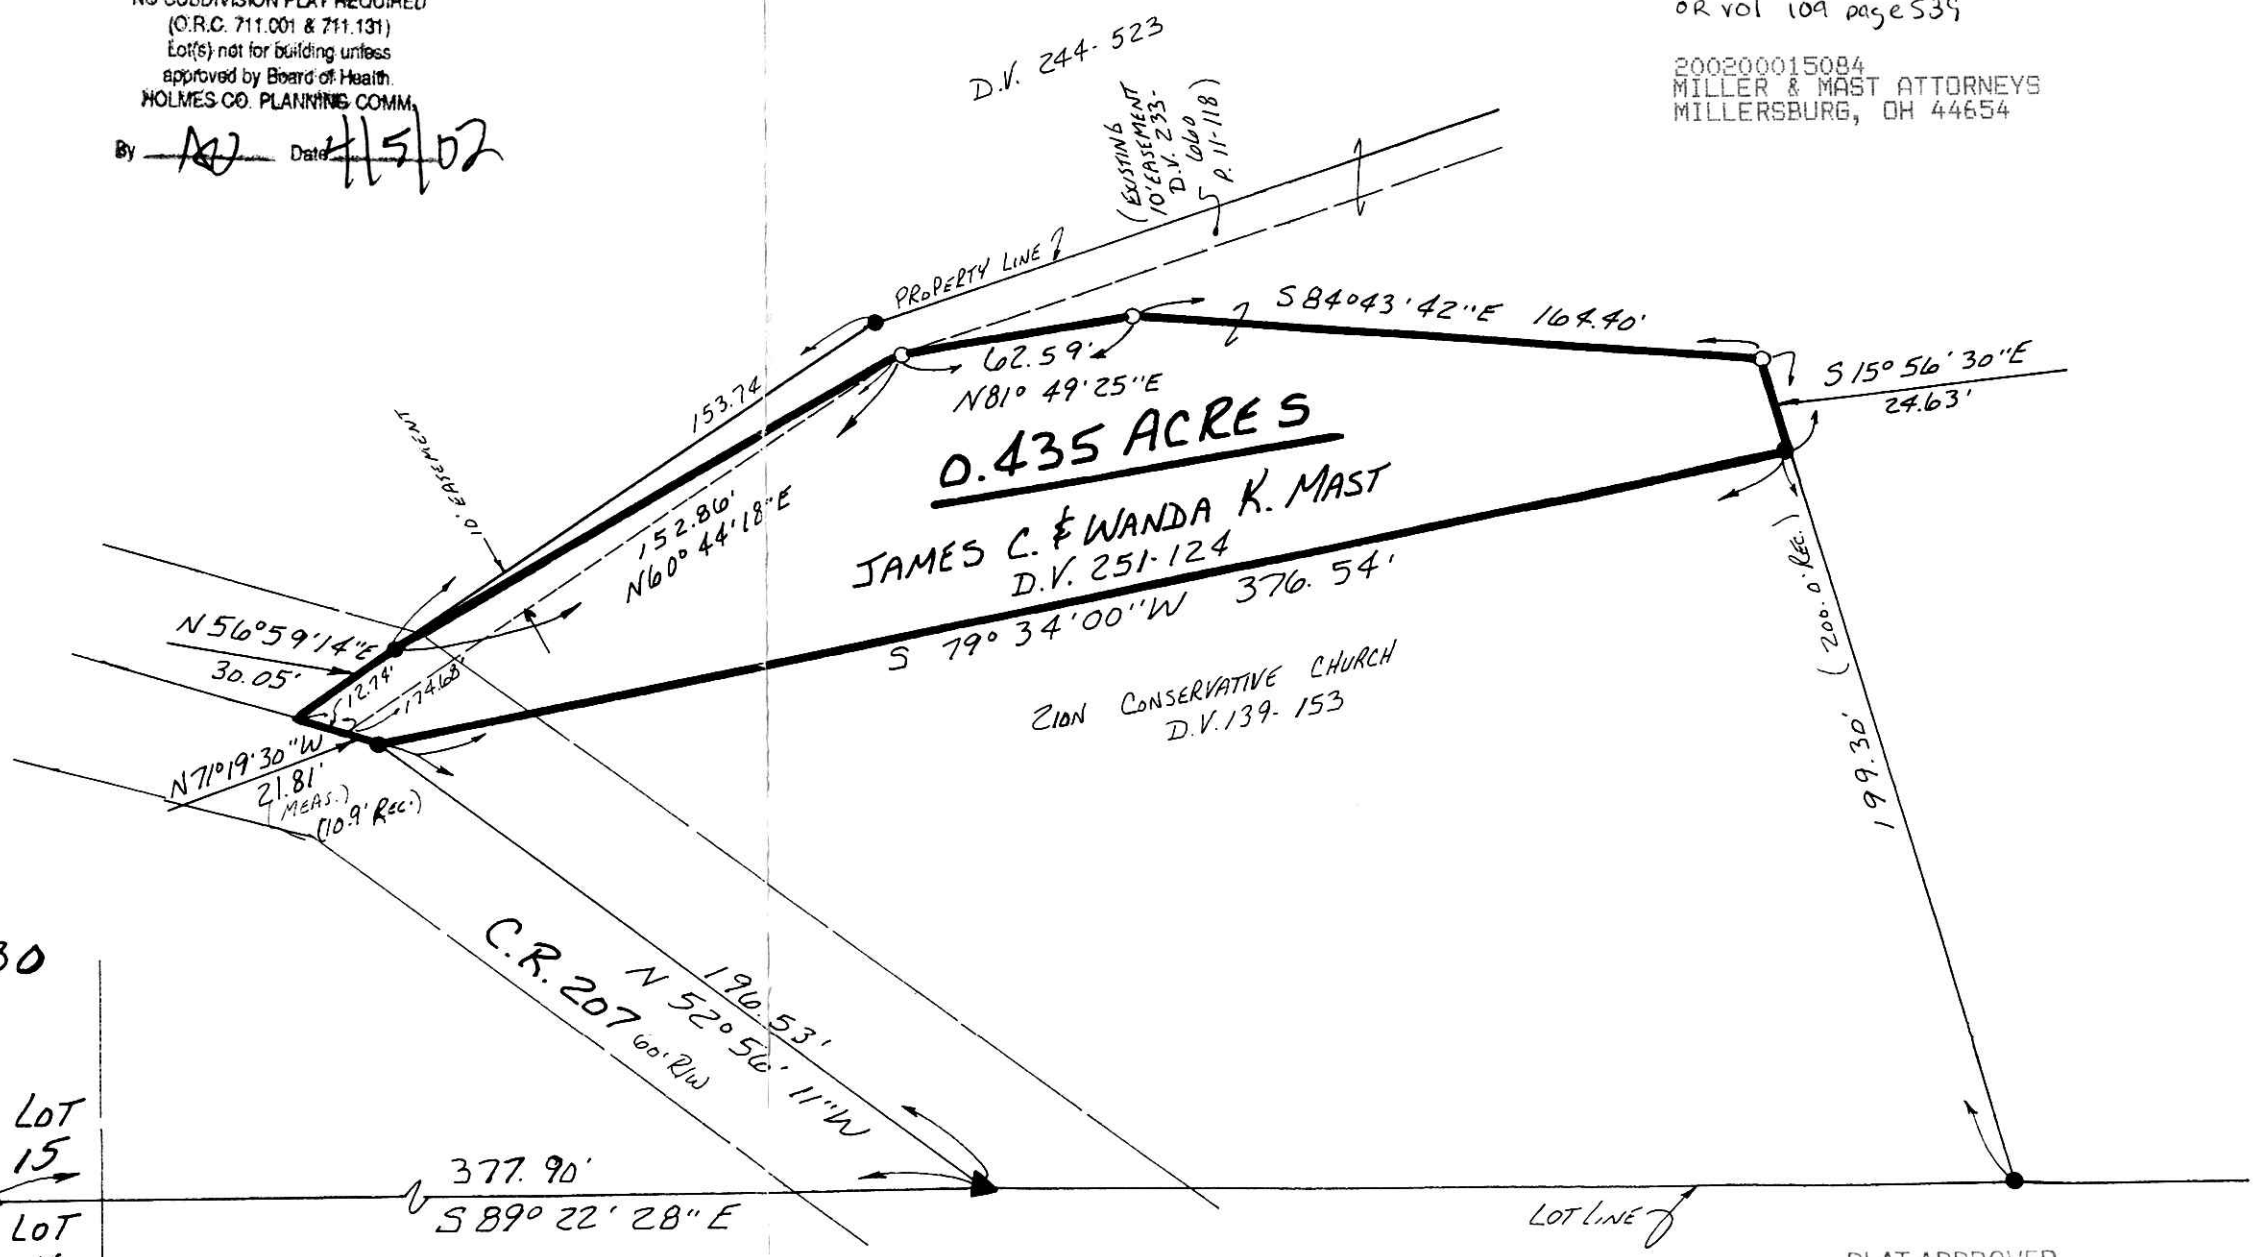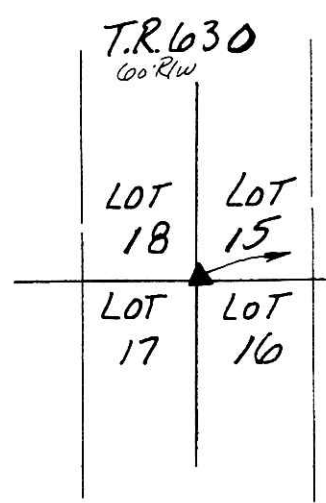

INDEXED

PLAT APPROVED

4/8/02 [Signature]