

- ▲ R.R. SPIKE FOUND
- 5/8" REBAR FOUND UNLESS OTHERWISE NOTED
- 5/8" REBAR WITH I.D. CAP SET
I.D. CAP MARKED "BAKER 6938"

REFERENCES:

- O.R. Vol. 7 PAGE 575
 - O.R. Vol. 29 PAGE 191
 - O.R. Vol. 82 PAGE 366
 - PLAT Vol. 8 PAGE 482
 - PLAT Vol. 16 PAGE 353
 - PLAT Vol. 16 PAGE 814
 - PLAT Vol. 17 PAGE 55
- BEARINGS FROM PLAT Vol. 16 PAGE 285



I CERTIFY THIS SURVEY TO BE CORRECT TO THE BEST OF MY KNOWLEDGE.

Donald C. Baker
DONALD C. BAKER P.S. 6938


DONALD C. BAKER SURVEYING
138 N. CLAY ST.
MILLERSBURG, OHIO 44654
PH. 330-674-4788

MARCH 19, 2002
#17002 - M.L.D.
F.C.C. - F.D.B.

VILLAGE OF BALTIC

CLARK TOWNSHIP
S.W. QTR. SECTION 25
T-8N, R-4W
HOLMES COUNTY, OHIO

(SURVEYED FOR: VIDA E. LEVENGOOD)

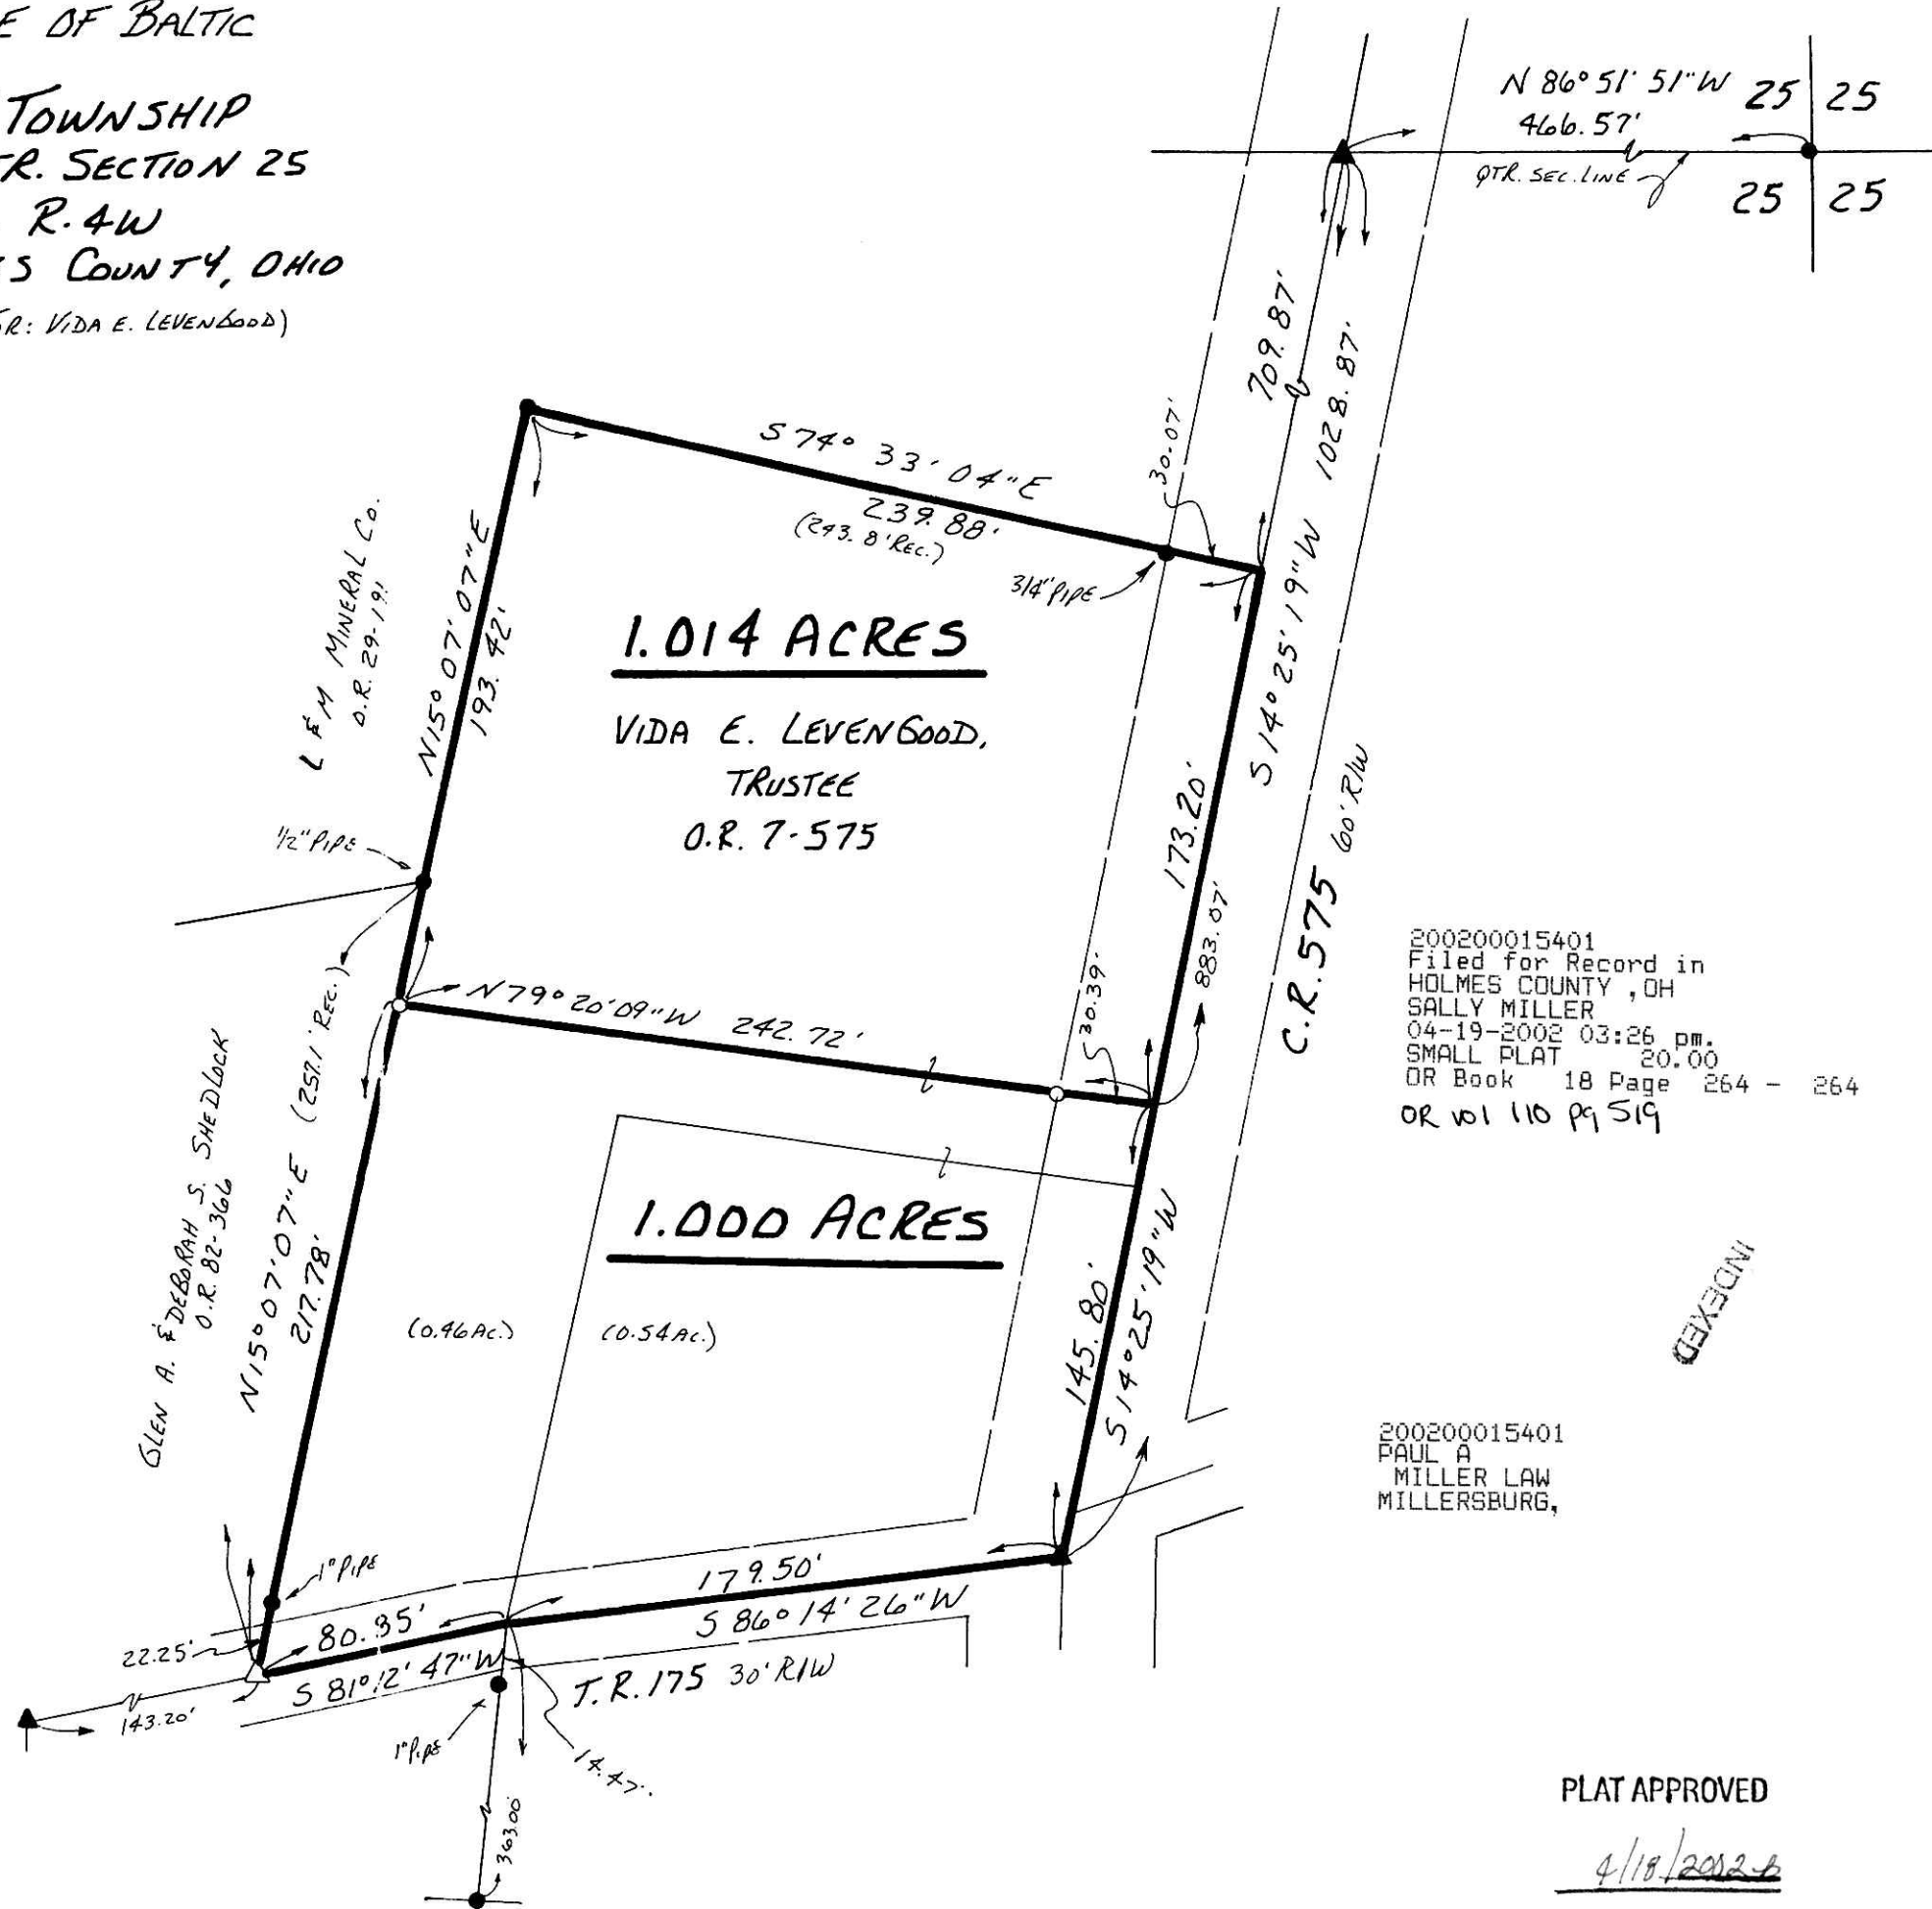

200200015401
Filed for Record in
HOLMES COUNTY, OH
SALLY MILLER
04-19-2002 03:26 pm.
SMALL PLAT 20.00
OR Book 18 Page 264 - 264
OR vol 110 pg 519

200200015401
PAUL A.
MILLER LAW
MILLERSBURG,

INDEXED

PLAT APPROVED

4/18/2002